


Lot 4 4th Qtr., T-9 R-6

Berlin Township (B-08)

Lot 3 4th Qtr., T-9 R-6

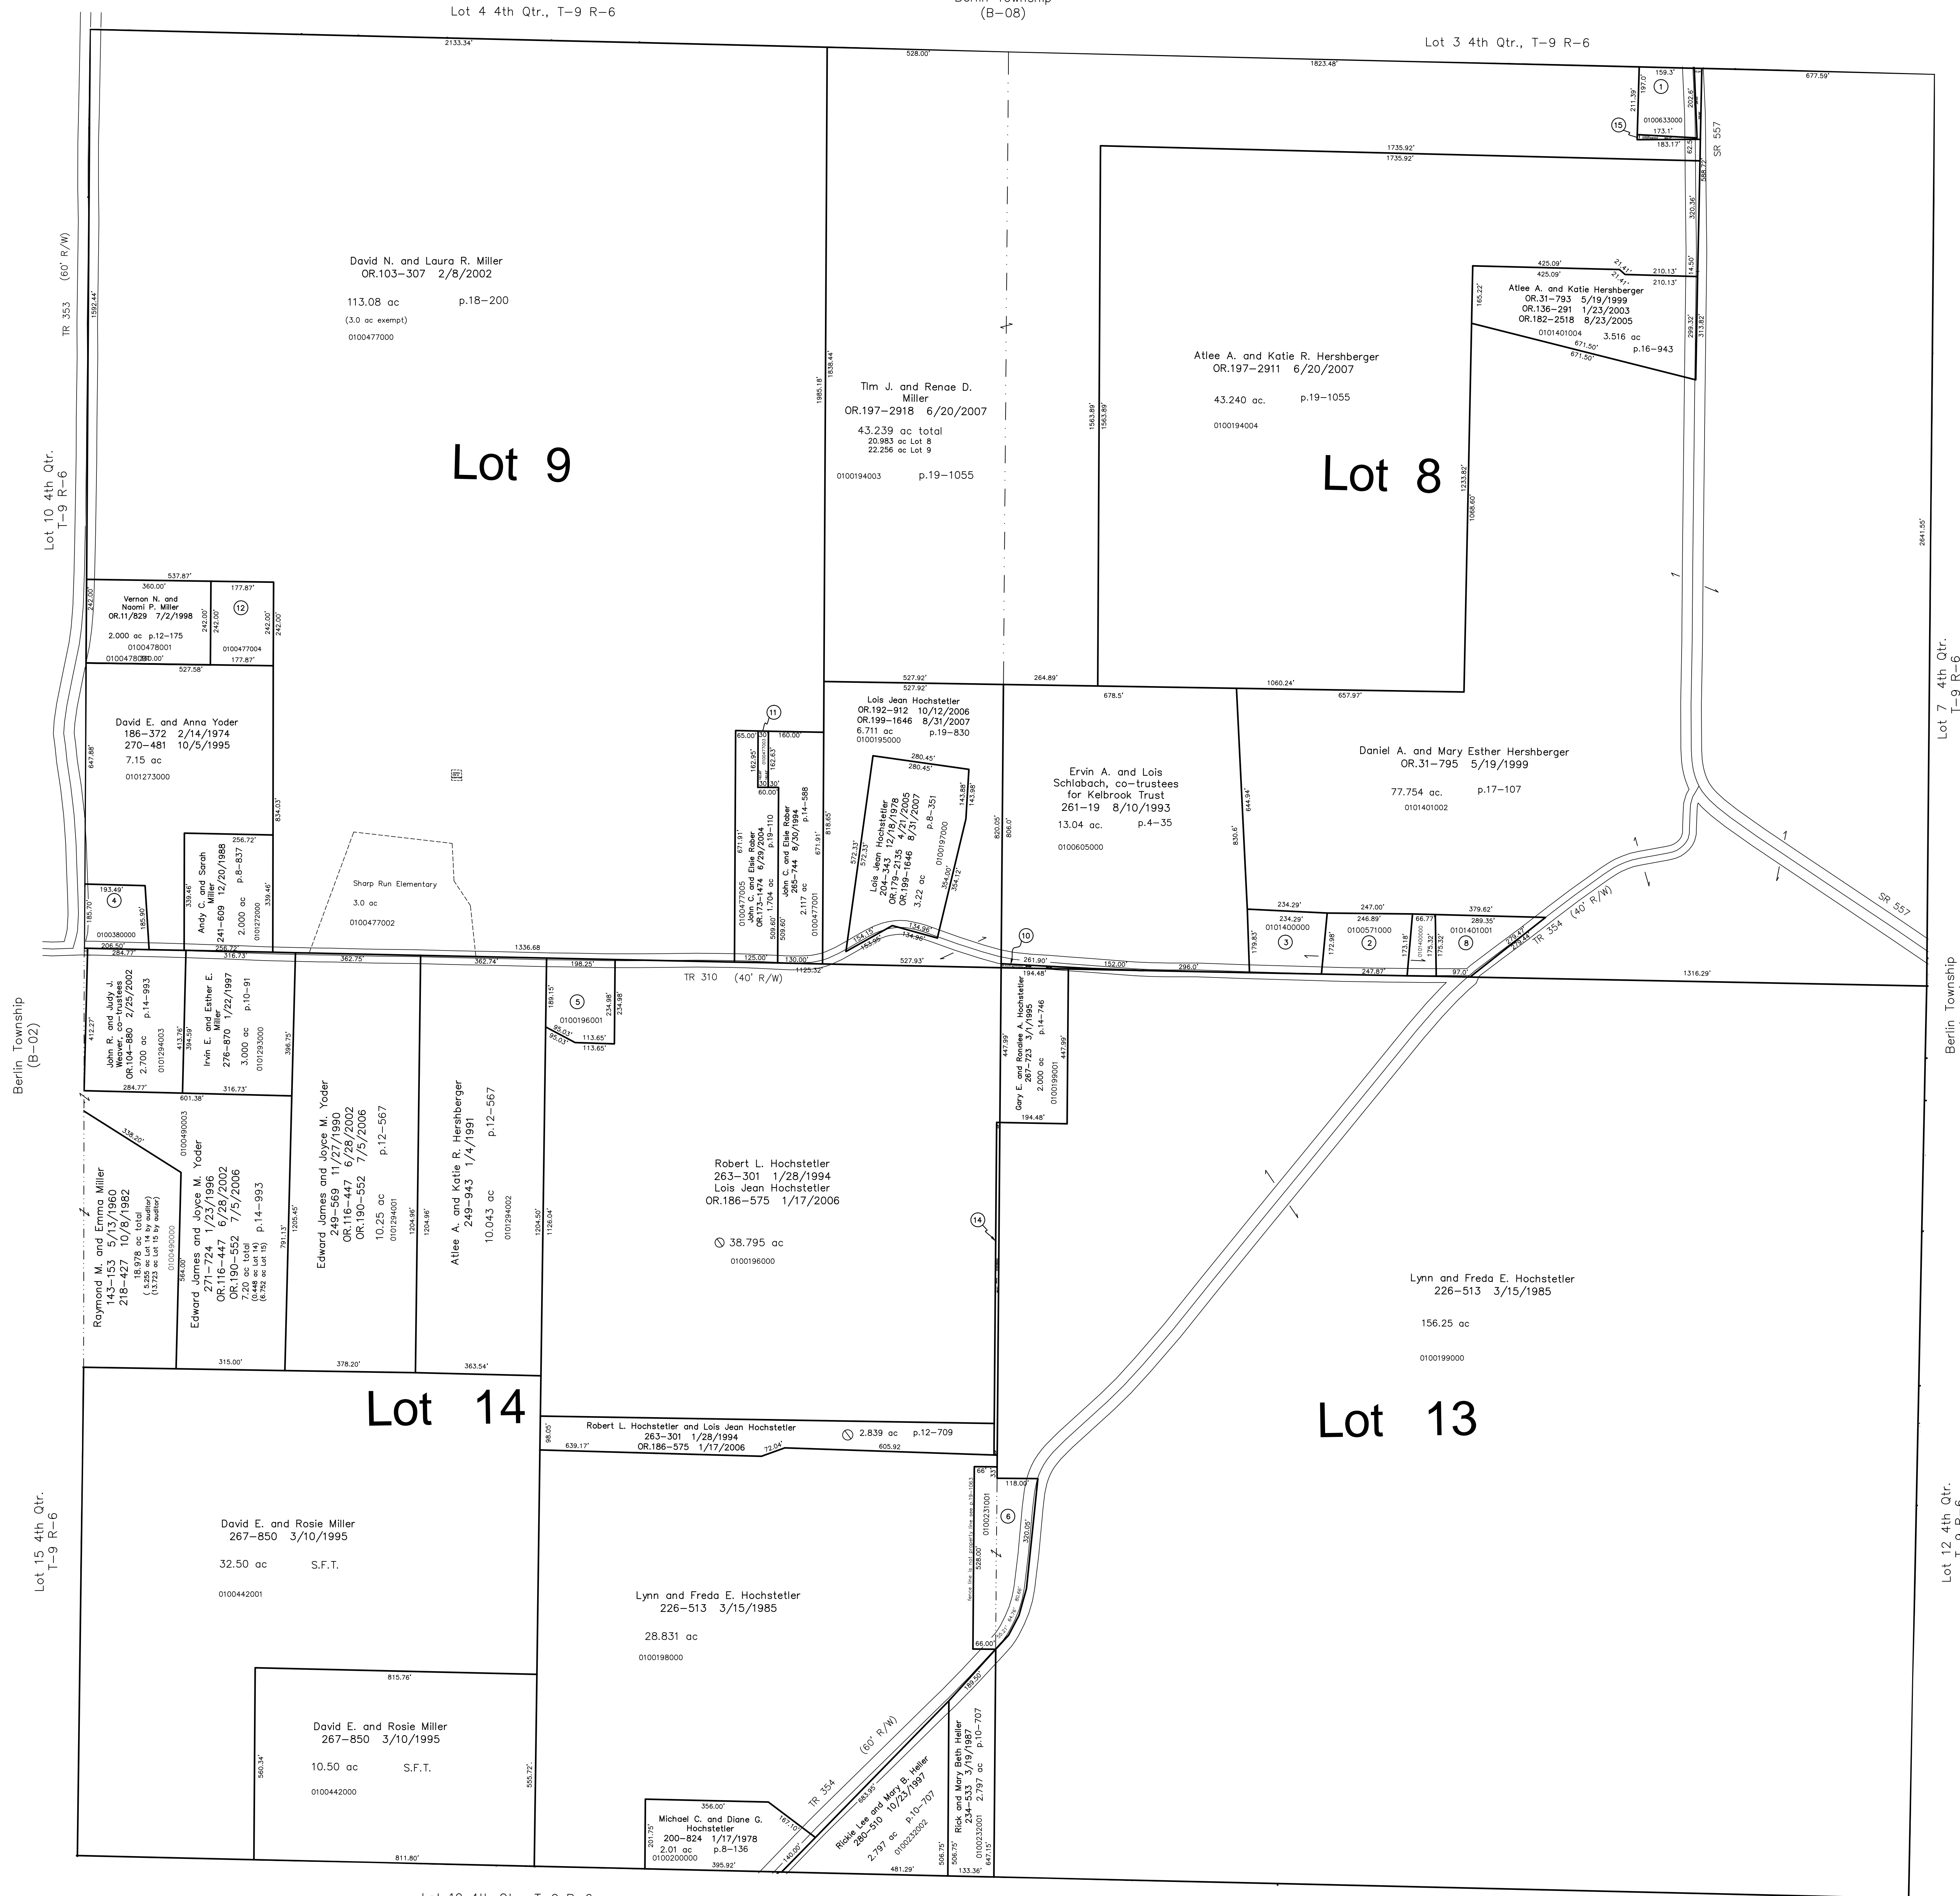

Lot 19 4th Qtr., T-9 R-6


Berlin Township (B-06)

Lot 18 4th Qtr., T-9 R-6

- 0100633000 ① Douglas W. and Martha I. Sommers
161-17 12/2/1986
278-228 7/28/1997
0.76 ac p.4-124
- 0100571000 ② Freeman R. and Iva Byler
278-11 4/25/1997
0.888 ac p.8-166
- 0101400000 ③ Freeman R. and Iva Byler
278-11 4/25/1997
1.199 ac p.10-370
- 0100380000 ④ Dorothy Detweiler and David E. Yoder
OR.178-3178 3/21/2005
0.85 ac p.3-958
- 0100196001 ⑤ Scott D. and Corinna M. Sommers
OR.197-2054 6/8/2007
1.019 ac p.10-906
- 0100231001 ⑥ Michael C. and Diane G. Hochstetler
OR.197-3435 6/26/2007
1.776 ac p.19-1063

- 0000000000 ⑦ not used
- 0101401001 ⑧ Freeman R. and Iva Byler
278-11 4/25/1997
0.818 ac p.12-154
- 0000000000 ⑨ not used
- 0101401000 ⑩ Daniel A. and Mary Esther Hershberger
OR.31-795 5/19/1999
0.163 ac p.17-707
- 0100477003 ⑪ John C. and Elsie Raber
OR.103-301 2/8/2002
0.112 ac p.18-198
- 0100477004 ⑫ Vernon N. and Naomi P. Miller
OR.103-304 2/8/2002
0.988 ac p.18-199
- 0000000000 ⑬ not used

- 0100196002 ⑭ Lynn and Freda E. Hochstetler
OR.192-918 10/12/2006
0.206 ac p.18-831
- 0100194002 ⑮ Douglas W. and Martha I. Sommers
OR.192-309 10/12/2006
0.112 ac p.19-830
- 0100231001 ⑯ Michael C. and Diane G. Hochstetler
200-824 1/17/1978
2.01 ac p.8-136
0100200000 395.92'

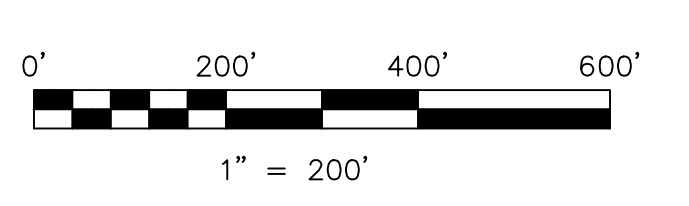

LET IT BE KNOWN THIS MAP HAS BEEN PREPARED AS A REFERENCE GUIDE TO PROPERTY OWNERSHIP. WE BELIEVE THIS INFORMATION TO BE CORRECT AND CURRENT; HOWEVER IT IS NOT INTENDED FOR ANY LEGAL USE, WHETHER IT BE IN SALES, TRANSFERS, TRADES, LEASES OF ANY TYPE, ETC., AND DO NOT ACCEPT RESPONSIBILITY FOR ERRORS OF ANY NATURE OR OMISSIONS CONTAINED HEREIN.

S.F.T. new survey required
⊙ for next transfer

Last Revision: 8/31/2007

**T-9, R-6, 4th Qtr.
Lots 8, 9, 13, 14
Berlin Twp.
Holmes County, Ohio**

B-07