


Lot 11 1st Qtr., T-9 R-6

Berlin Township (B-14)

Lot 16 1st Qtr., T-9 R-6

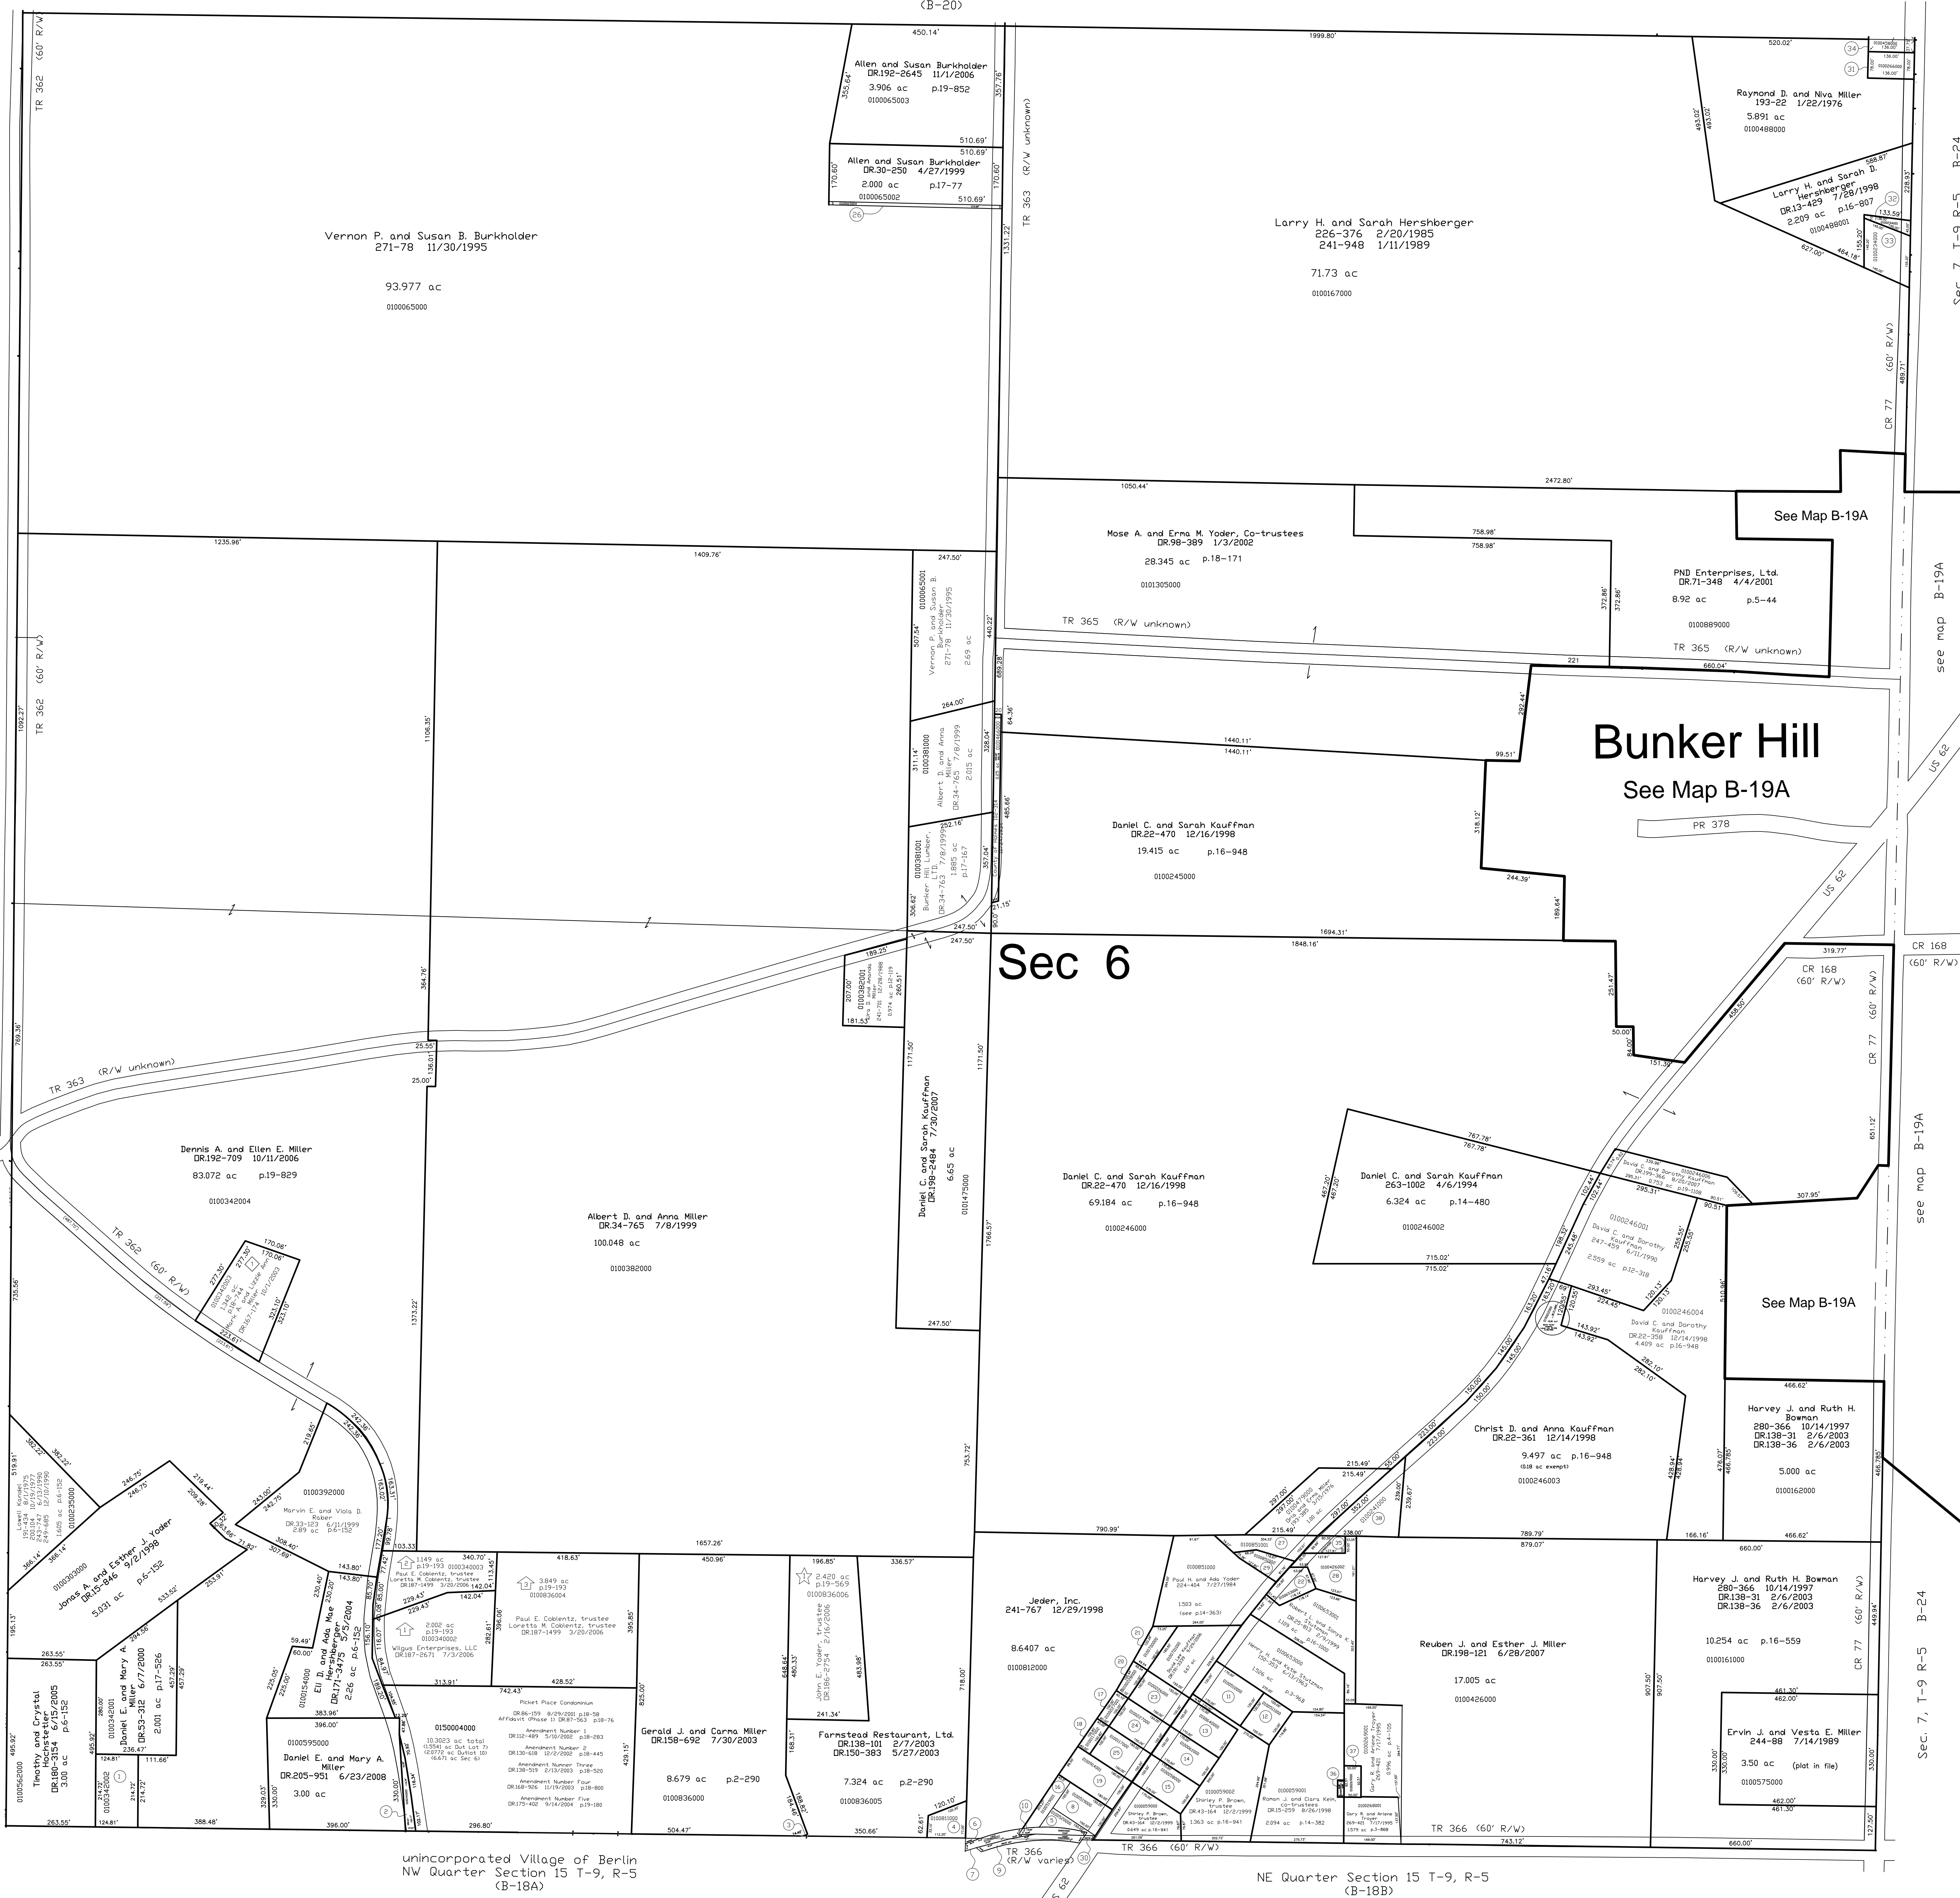

- 0100342002 ① Timothy and Crystal Hochstetler DR180-3154 6/15/2005 0.615 ac p.17-526
- 0100342005 ② Dennis A. and Ellen E. Miller DR192-709 10/11/2006 0.143 ac
- 0100836001 ③ Joder, Inc. 241-767 12/29/1998 0.001 ac p.11-193
- 0100811000 ④ Emma Yoder 145-339 5/19/1961 256-592 3/25/1985 258-573 4/7/1998 0.148 ac p.3-278
- 0100520000 ⑤ Haitian Relief and Missions, Inc. DR206-2918 9/19/2008 0.132 ac p.4-137
- 0100809000 ⑥ part of Section 6 see map B-18B
- 0100809001 ⑦ Berlin Township Trustees DR184-2620 11/10/2005 0.0817 ac total p.2-411 (0.0393 ac Sec 6 = 0.0424 ac Sec 15)
- 0100519000 ⑧ Haitian Relief and Missions, Inc. DR206-2918 9/19/2008 0.34 ac
- 0100656001 ⑨ Berlin Township Trustees DR184-2629 11/10/2005 0.1492 ac p.2-411
- 0100519002 ⑩ Berlin Township Trustees DR184-2626 11/10/2005 0.0728 ac p.2-411
- 0100510000 ⑪ Levi J. Mast 235-579 6/15/1987 DR199-1029 8/27/2007 0.47 ac
- 0100511000 ⑫ Levi J. Mast 235-579 6/15/1987 DR199-1029 8/27/2007 0.27 ac p.3-96B
- 0100640000 ⑬ Shirley P. Brown, trustee DR43-164 12/2/1999 0.39 ac
- 0100061000 ⑭ Shirley P. Brown, trustee DR43-162 11/24/1999 0.39 ac
- 0100058000 ⑮ Shirley P. Brown, trustee DR43-164 12/2/1999 0.39 ac
- 0100519001 ⑯ Haitian Relief and Missions, Inc. DR206-2918 9/19/2008 0.167 ac
- 0100227001 ⑰ Wayne E. Troyer DR73-847 5/1/2001 0.091 ac
- 0100117002 ⑱ Andrew A. Jr. and Lizzie Ann Miller, co-trustees DR28-877 4/2/1999 0.092 ac
- 0100914001 ⑲ Haitian Relief and Mission, Inc. DR192-72 10/3/2006 0.435 ac p.19-820
- 0100228000 ⑳ Wayne E. Troyer DR73-847 5/1/2001 0.03 ac p.8-70
- 0100700000 ㉑ David Lee Kauffman CR 168 (60' R/W) DR193-1345 12/1/2006 0.18 ac p.8-70
- 0100653006 ㉒ Robert L. Stutzman DR193-1345 12/1/2006 0.224 ac p.16-312
- 0100226000 ㉓ Wayne E. Troyer DR73-847 5/1/2001 0.34 ac
- 0100227000 ㉔ Wayne E. Troyer DR73-847 5/1/2001 0.34 ac
- 0100017000 ㉕ Andrew A. Jr. and Lizzie Ann Miller, co-trustees DR28-877 4/2/1999 0.34 ac
- 0100065004 ㉖ Allen and Susan Burkholder DR192-2645 11/1/2006 0.117 ac p.19-852
- 0100051001 ㉗ Signature Builders of Berlin, Ltd. DR181-2377 7/12/2005 0.312 ac p.14-363
- 0100426002 ㉘ Robert L. Stutzman DR193-1345 12/1/2006 0.447 ac p.16-213
- 0100851002 ㉙ Arlen J. Raber DR189-1528 6/6/2006 0.185 ac p.19-727
- 0100657000 ㉚ Tobias M. and Stacey D. Raber DR208-321 12/8/2008 0.0408 ac p.4-137
- 0100266000 ㉛ Jason E. and Rebecca E. Yoder DR193-1824 12/9/2006 0.243 ac
- 0100234001 ㉜ Larry H. and Sarah Hershberger DR185-805 12/6/2005 0.087 ac
- 0100234000 ㉝ Larry H. and Sarah Hershberger DR185-805 12/6/2005 0.50 ac
- 0100458000 ㉞ Daniel D. and Wina Troyer DR28-827 12/12/1997 0.12 ac p.7-560
- 0190014000 ㉟ Northeast Dion National Gas Corp. DR202-3241 2/29/2008 0.12 ac p.5-4
- 0100059003 ㊱ Gary R. and Arlene Troyer DR183-701 9/13/2005 0.022 ac p.19-492
- 0100269000 ㊲ Gary R. and Arlene Troyer DR183-701 9/13/2005 0.106 ac p.14-898
- 0100241000 ㊳ David E. and Stacy N. Mishler DR23-559 11/16/2001 DR120-013 8/16/2002 0.652 ac

Sec. 7, T-9 R-5 B-24


see map B-19A

see map B-19A

Sec. 7, T-9 R-5 B-24

unincorporated Village of Berlin NW Quarter Section 15 T-9, R-5 (B-18A)

NE Quarter Section 15 T-9, R-5 (B-18B)

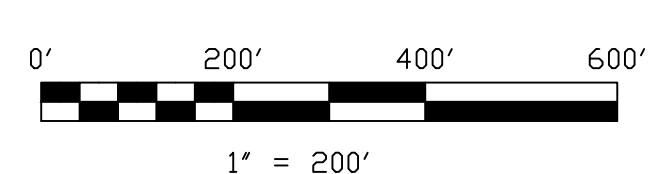

LET IT BE KNOWN, THIS MAP HAS BEEN PREPARED AS A REFERENCE GUIDE TO PROPERTY OWNERSHIP. WE BELIEVE THIS INFORMATION TO BE CORRECT AND CURRENT. HOWEVER IT IS NOT INTENDED FOR ANY LEGAL USE, WHETHER IT BE IN SALES, TRANSFERS, TRADES, LEASES OF ANY TYPE, ETC., AND DO NOT ACCEPT RESPONSIBILITY FOR ERRORS OF ANY NATURE OR OMISSIONS CONTAINED HEREIN.

S.F.T. new survey required for next transfer

Last Revision: 12/8/2008

**T-9, R-5, Sec. 6**  
**Berlin Twp.**  
**Holmes County, Ohio**

# B-19

- ◆ Forsaken Acres Subdivision Plot 18-774 Platted 9/24/2003
- ⬆ Meadowdale Subdivision Plot 19-193 Platted 9/16/2004
- ☆ Merit Seed Subdivision Plot 19-569 Platted 12/12/2005