


Lot 4 4th Qtr., T-9 R-6

Berlin Township (B-08)

Lot 3 4th Qtr., T-9 R-6

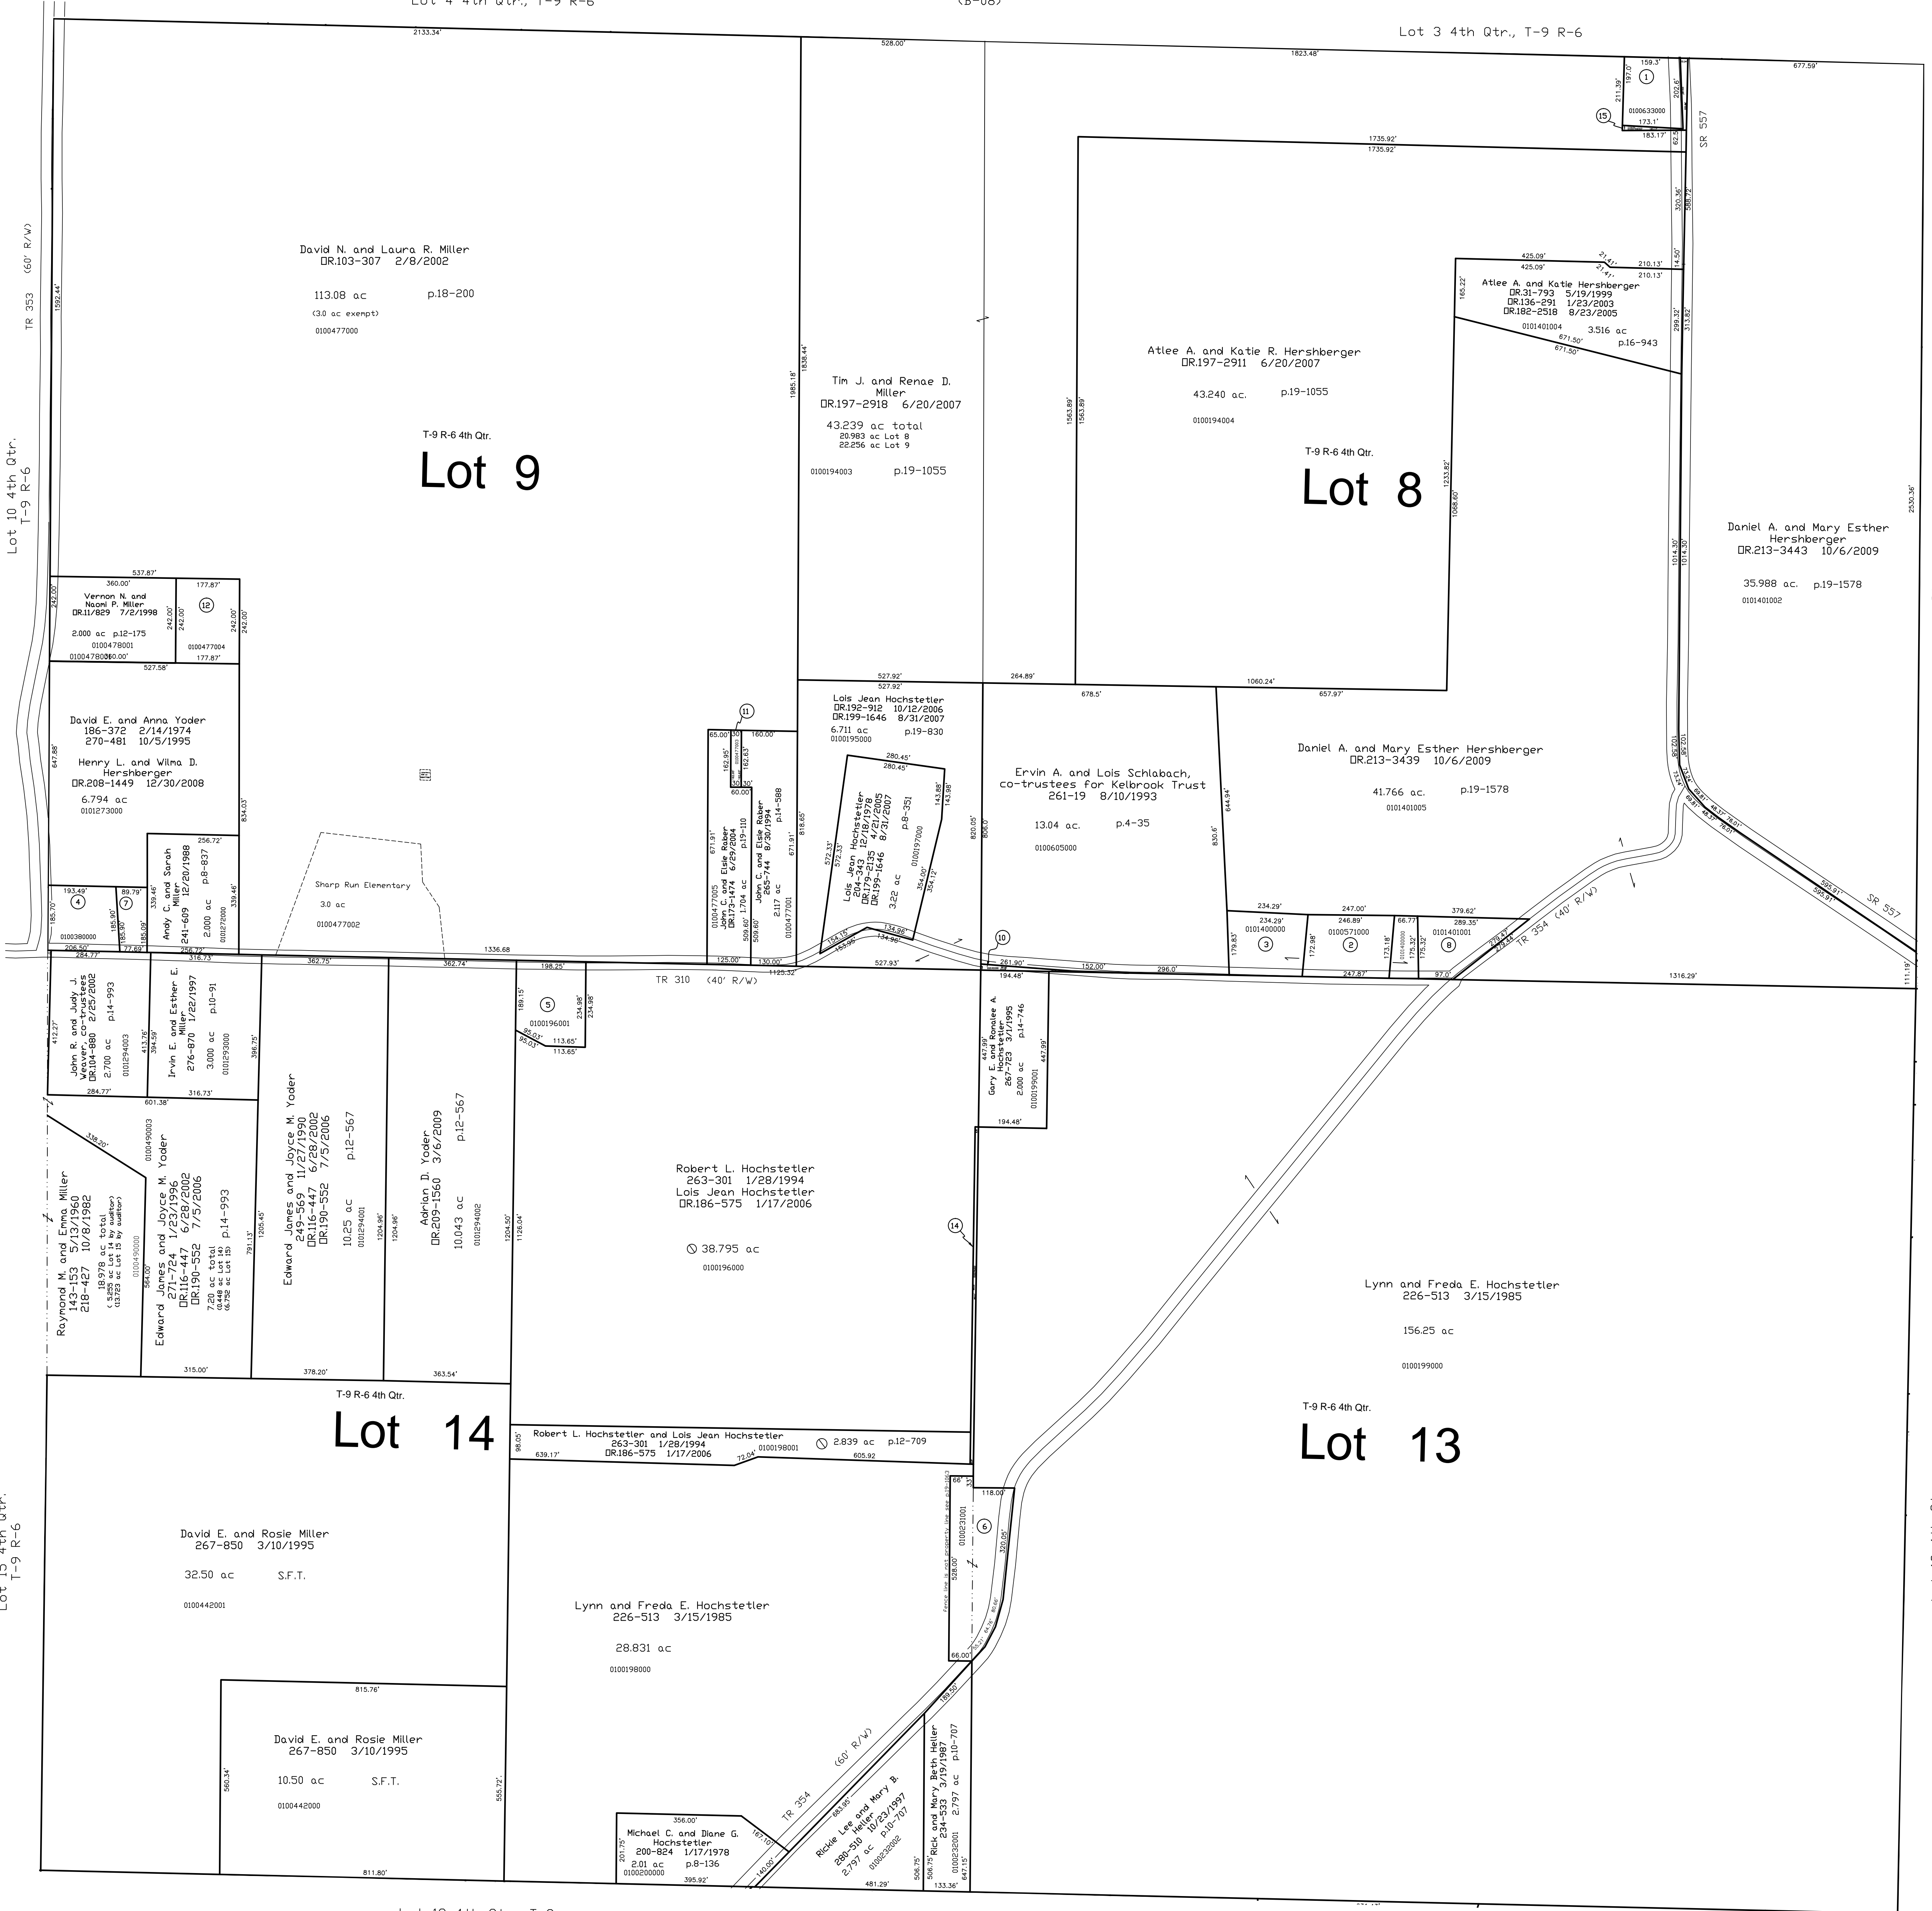

0100633000 ① Douglas W. and Martha I. Sommers 161-17 12/2/1966 279-258 7/29/1997 0.76 ac p.4-124	0101273001 ⑦ Dorothy Betweller and David E. Yoder DR.209-408 12/3/2008 0.356 ac p.19-1424	0100196002 ⑭ Lynn and Freda E. Hochstetler DR.192-918 10/12/2006 0.206 ac p.19-831
0100571000 ② Freeman R. and Iva Byler 278-11 4/25/1997 0.986 ac p.8-666	0101401001 ⑧ Freeman R. and Iva Byler 278-11 4/25/1997 0.818 ac p.12-154	010194002 ⑮ Douglas W. and Martha I. Sommers DR.192-909 10/12/2006 0.112 ac p.19-830
0101400000 ③ Freeman R. and Iva Byler 278-11 4/25/1997 1.159 ac p.10-370	0000000000 ⑨ not used	
0100390000 ④ Dorothy Betweller and David E. Yoder DR.178-3178 3/21/2005 0.85 ac p.3-958	0101401000 ⑩ Daniel A. and Mary Esther Hershberger DR.213-3439 10/6/2009 0.065 ac p.19-1578	
0100196001 ⑤ Scott B. and Corinna M. Sommers DR.197-2054 6/9/2007 1.019 ac p.10-906	0100477003 ⑪ John C. and Elsie Rober DR.103-301 2/10/2002 0.112 ac p.18-198	
0100231001 ⑥ Michael C. and Diane G. Hochstetler DR.197-3435 6/26/2007 1.776 ac p.19-1063	0100477004 ⑫ Vernon N. and Naomi P. Miller DR.103-304 2/8/2002 0.988 ac p.18-199	
	0000000000 ⑬ not used	

Last Revision: 10/6/2009

T-9, R-6, 4th Qtr.
Lots 8, 9, 13, 14
Berlin Twp.
Holmes County, Ohio

B-07