

Berlin Township
(B-13B)

Lot 21 1st Qtr., T-9 R-6


Fractional Sec 15
T-9 R-5

Lot 40 3rd Qtr.
T-9 R-5

Berlin Township
(B-18)

Lot 39 3rd Qtr.
T-9 R-5

CR 120 (60' R/W)

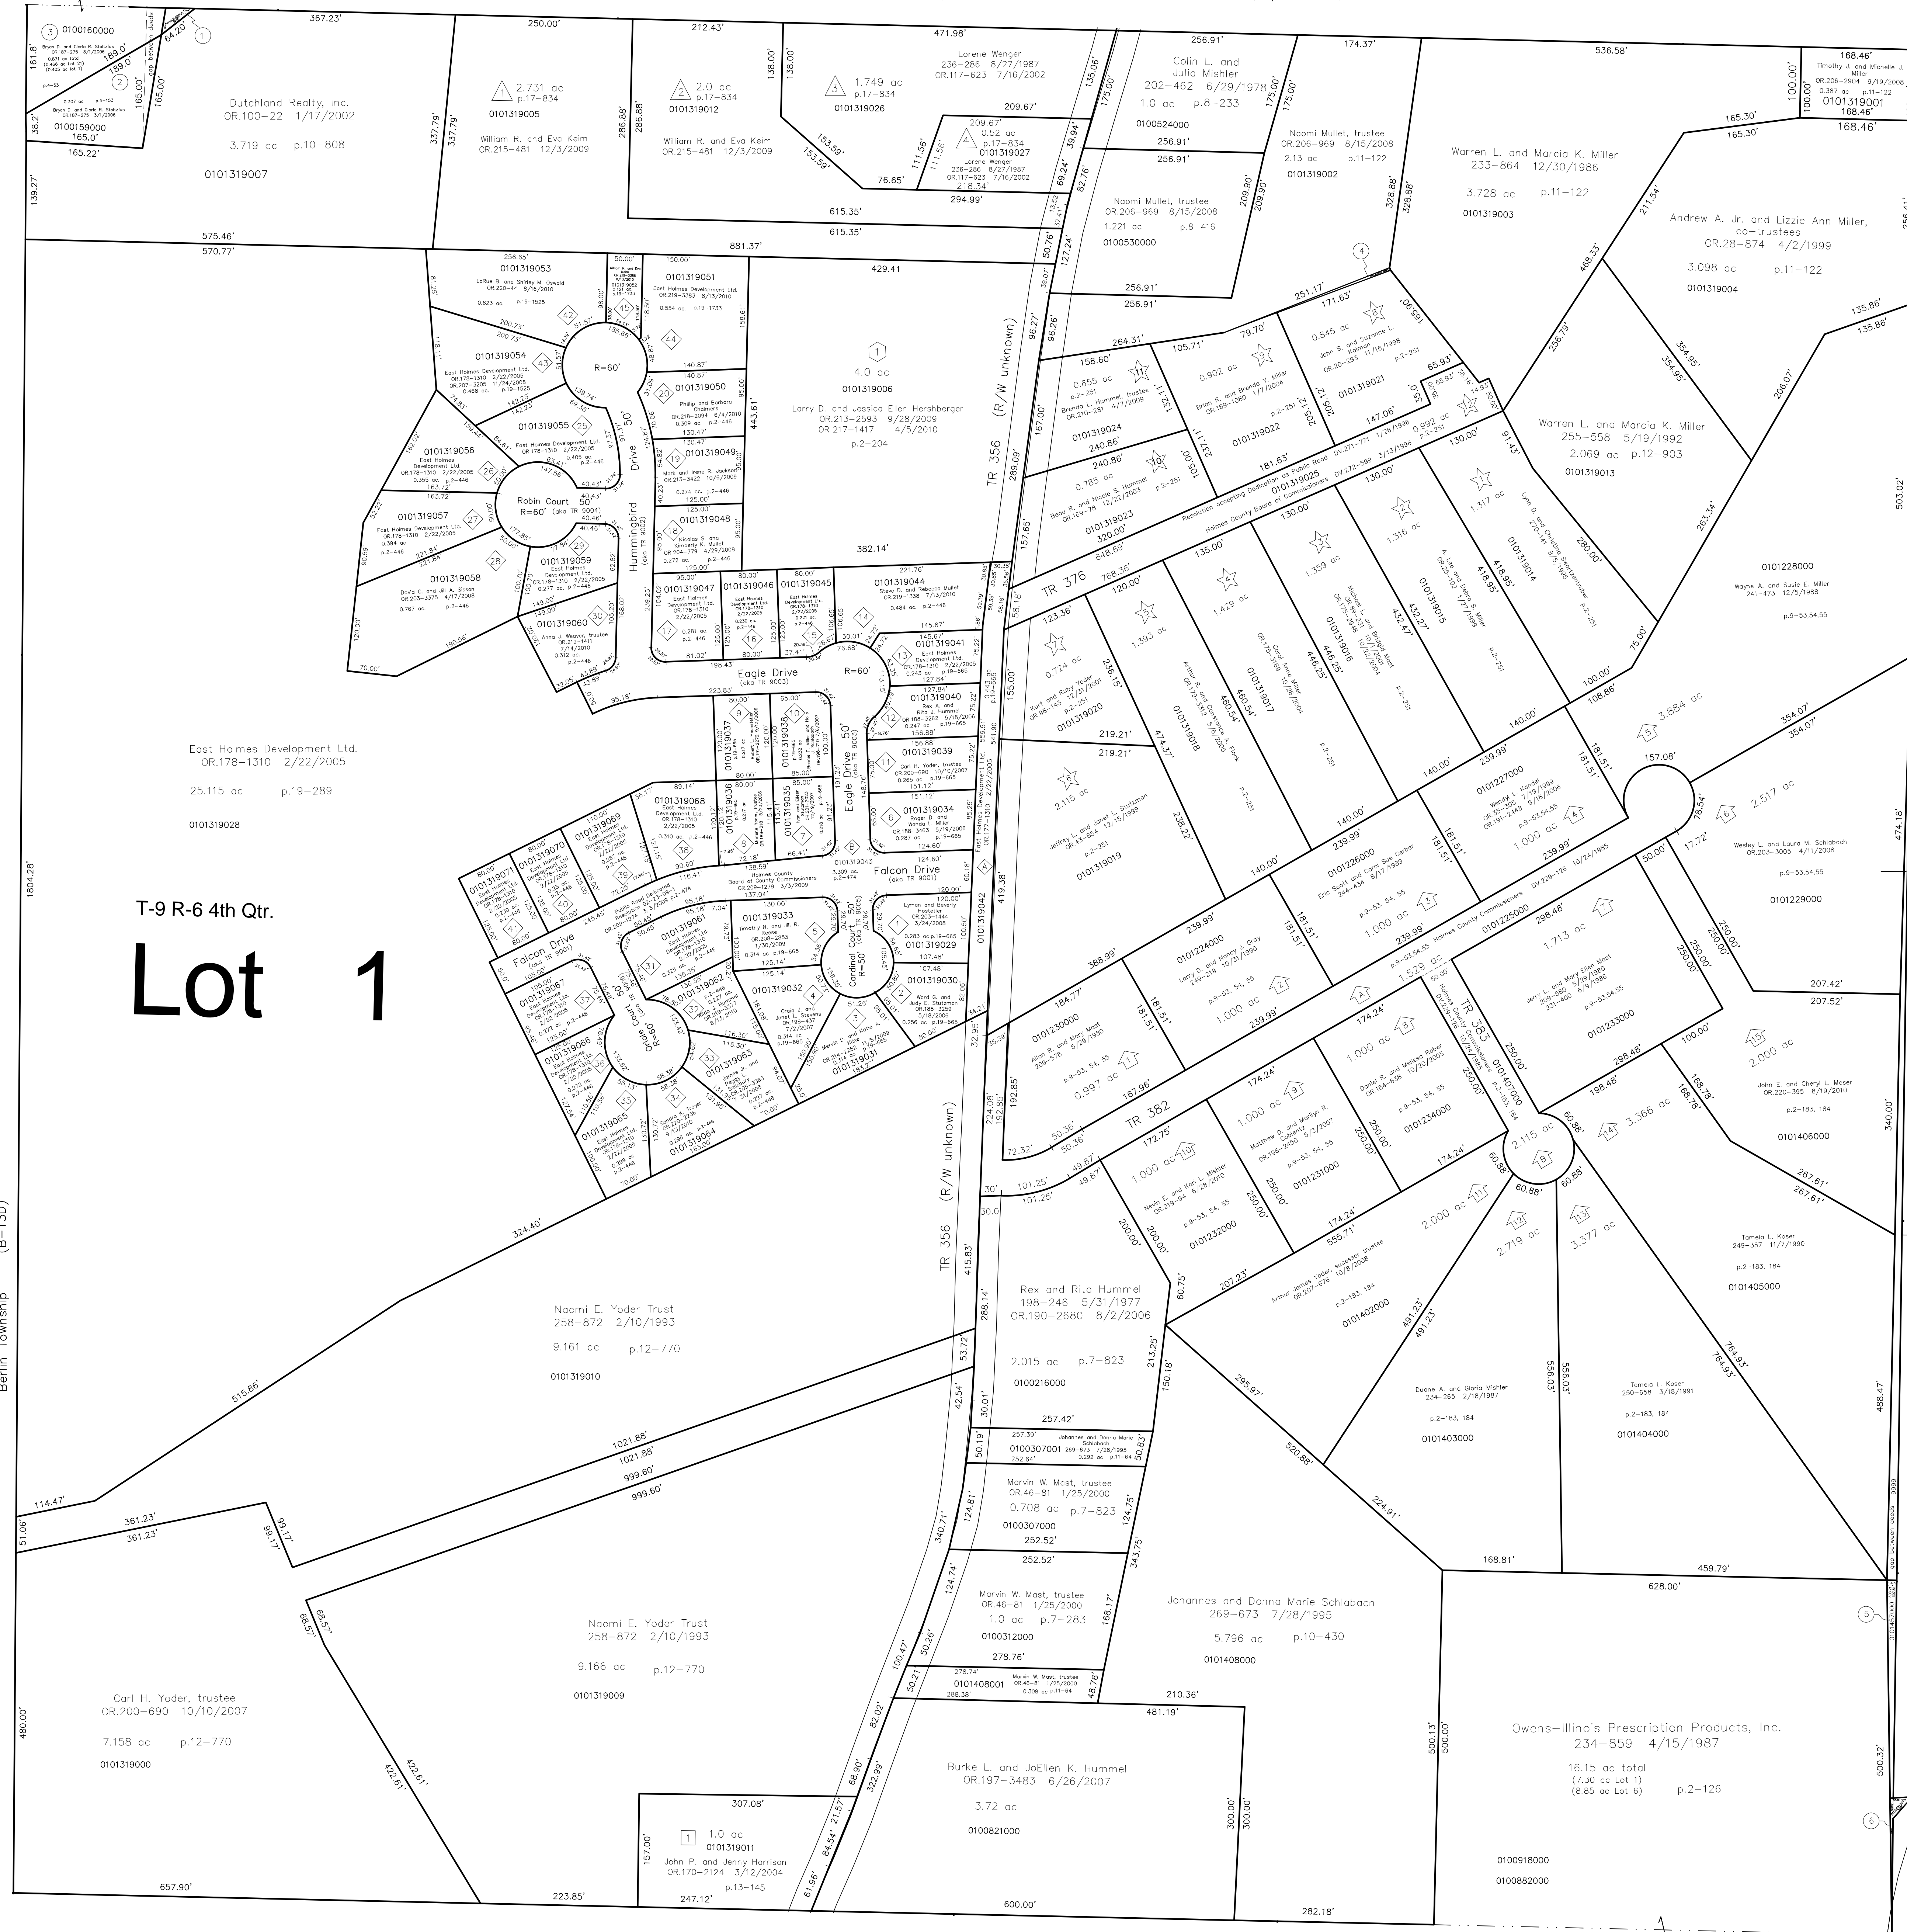


T-9 R-6 4th Qtr. Lot 1

Lot 6 4th Qtr., T-9 R-6

Berlin Township
(B-12)

Last Revision: 9/13/2010

**T-9, R-6,
4th Qtr., Lot 1
Berlin Twp.
Holmes County, Ohio**

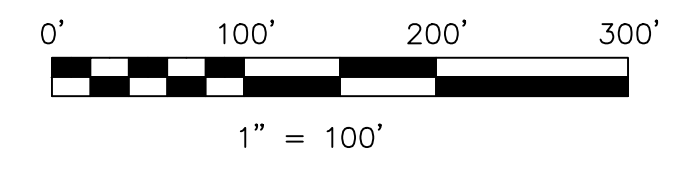

LET IT BE KNOWN, THIS MAP HAS BEEN PREPARED AS A REFERENCE GUIDE TO PROPERTY OWNERSHIP. WE BELIEVE THIS INFORMATION TO BE CORRECT AND CURRENT. HOWEVER IT IS NOT INTENDED FOR ANY LEGAL USE, WHETHER IT BE IN SALES, TRANSFERS, TRADES, LEASES OF ANY TYPE, ETC., AND DO NOT ACCEPT RESPONSIBILITY FOR ERRORS OF ANY NATURE OR OMISSIONS CONTAINED HEREIN.

S.F.T. new survey required for next transfer

B-13C

- 0100158000 ① Dutchland Realty, Inc.
OR.100-22 1/17/2002
0.019 ac p.12-507
- 0100159000 ② Bryon D. and Gloria R. Stoltzfus
OR.187-275 3/1/2006
0.307 ac p.5-153
- 0100160000 ③ Bryon D. and Gloria R. Stoltzfus
OR.187-275 3/1/2006
0.405 ac p.4-53
- 0101319008 ④ Naomi Mullet, trustee
OR.206-969 8/15/2008
0.011 ac p.12-303
- 0101457000 ⑤ Albert B. and Rebecca A. Herahberger
276-918 1/24/1997
0.067 ac p.16-336
- 0100591001 ⑥ Owens-Illinois Prescription Products, Inc.
OR.35-486 7/19/2000
0.021 ac total p.17-565
(0.012 ac Lot 1 4th Qtr.)
(0.009 ac Lot 39 3rd Qtr.)