


Sec 6
See Map B-19

Sec 7
See Map B-24


- 0000000000 unknown
see p.17-237 & p.17-742
0.002 ac p.17-742
- 0100891001 PND Enterprises, Ltd.
CR.71-348 4/4/2001
0.0001 ac p.17-839
- 0100572001 Melvin A. and Malinda Yoder, co-trustees
279-249 7/28/1997
0.0004 ac p.12-561
- 0101447000 Gary L. and Diane Mellor
245-428 11/15/1990
0.017 ac p.12-561

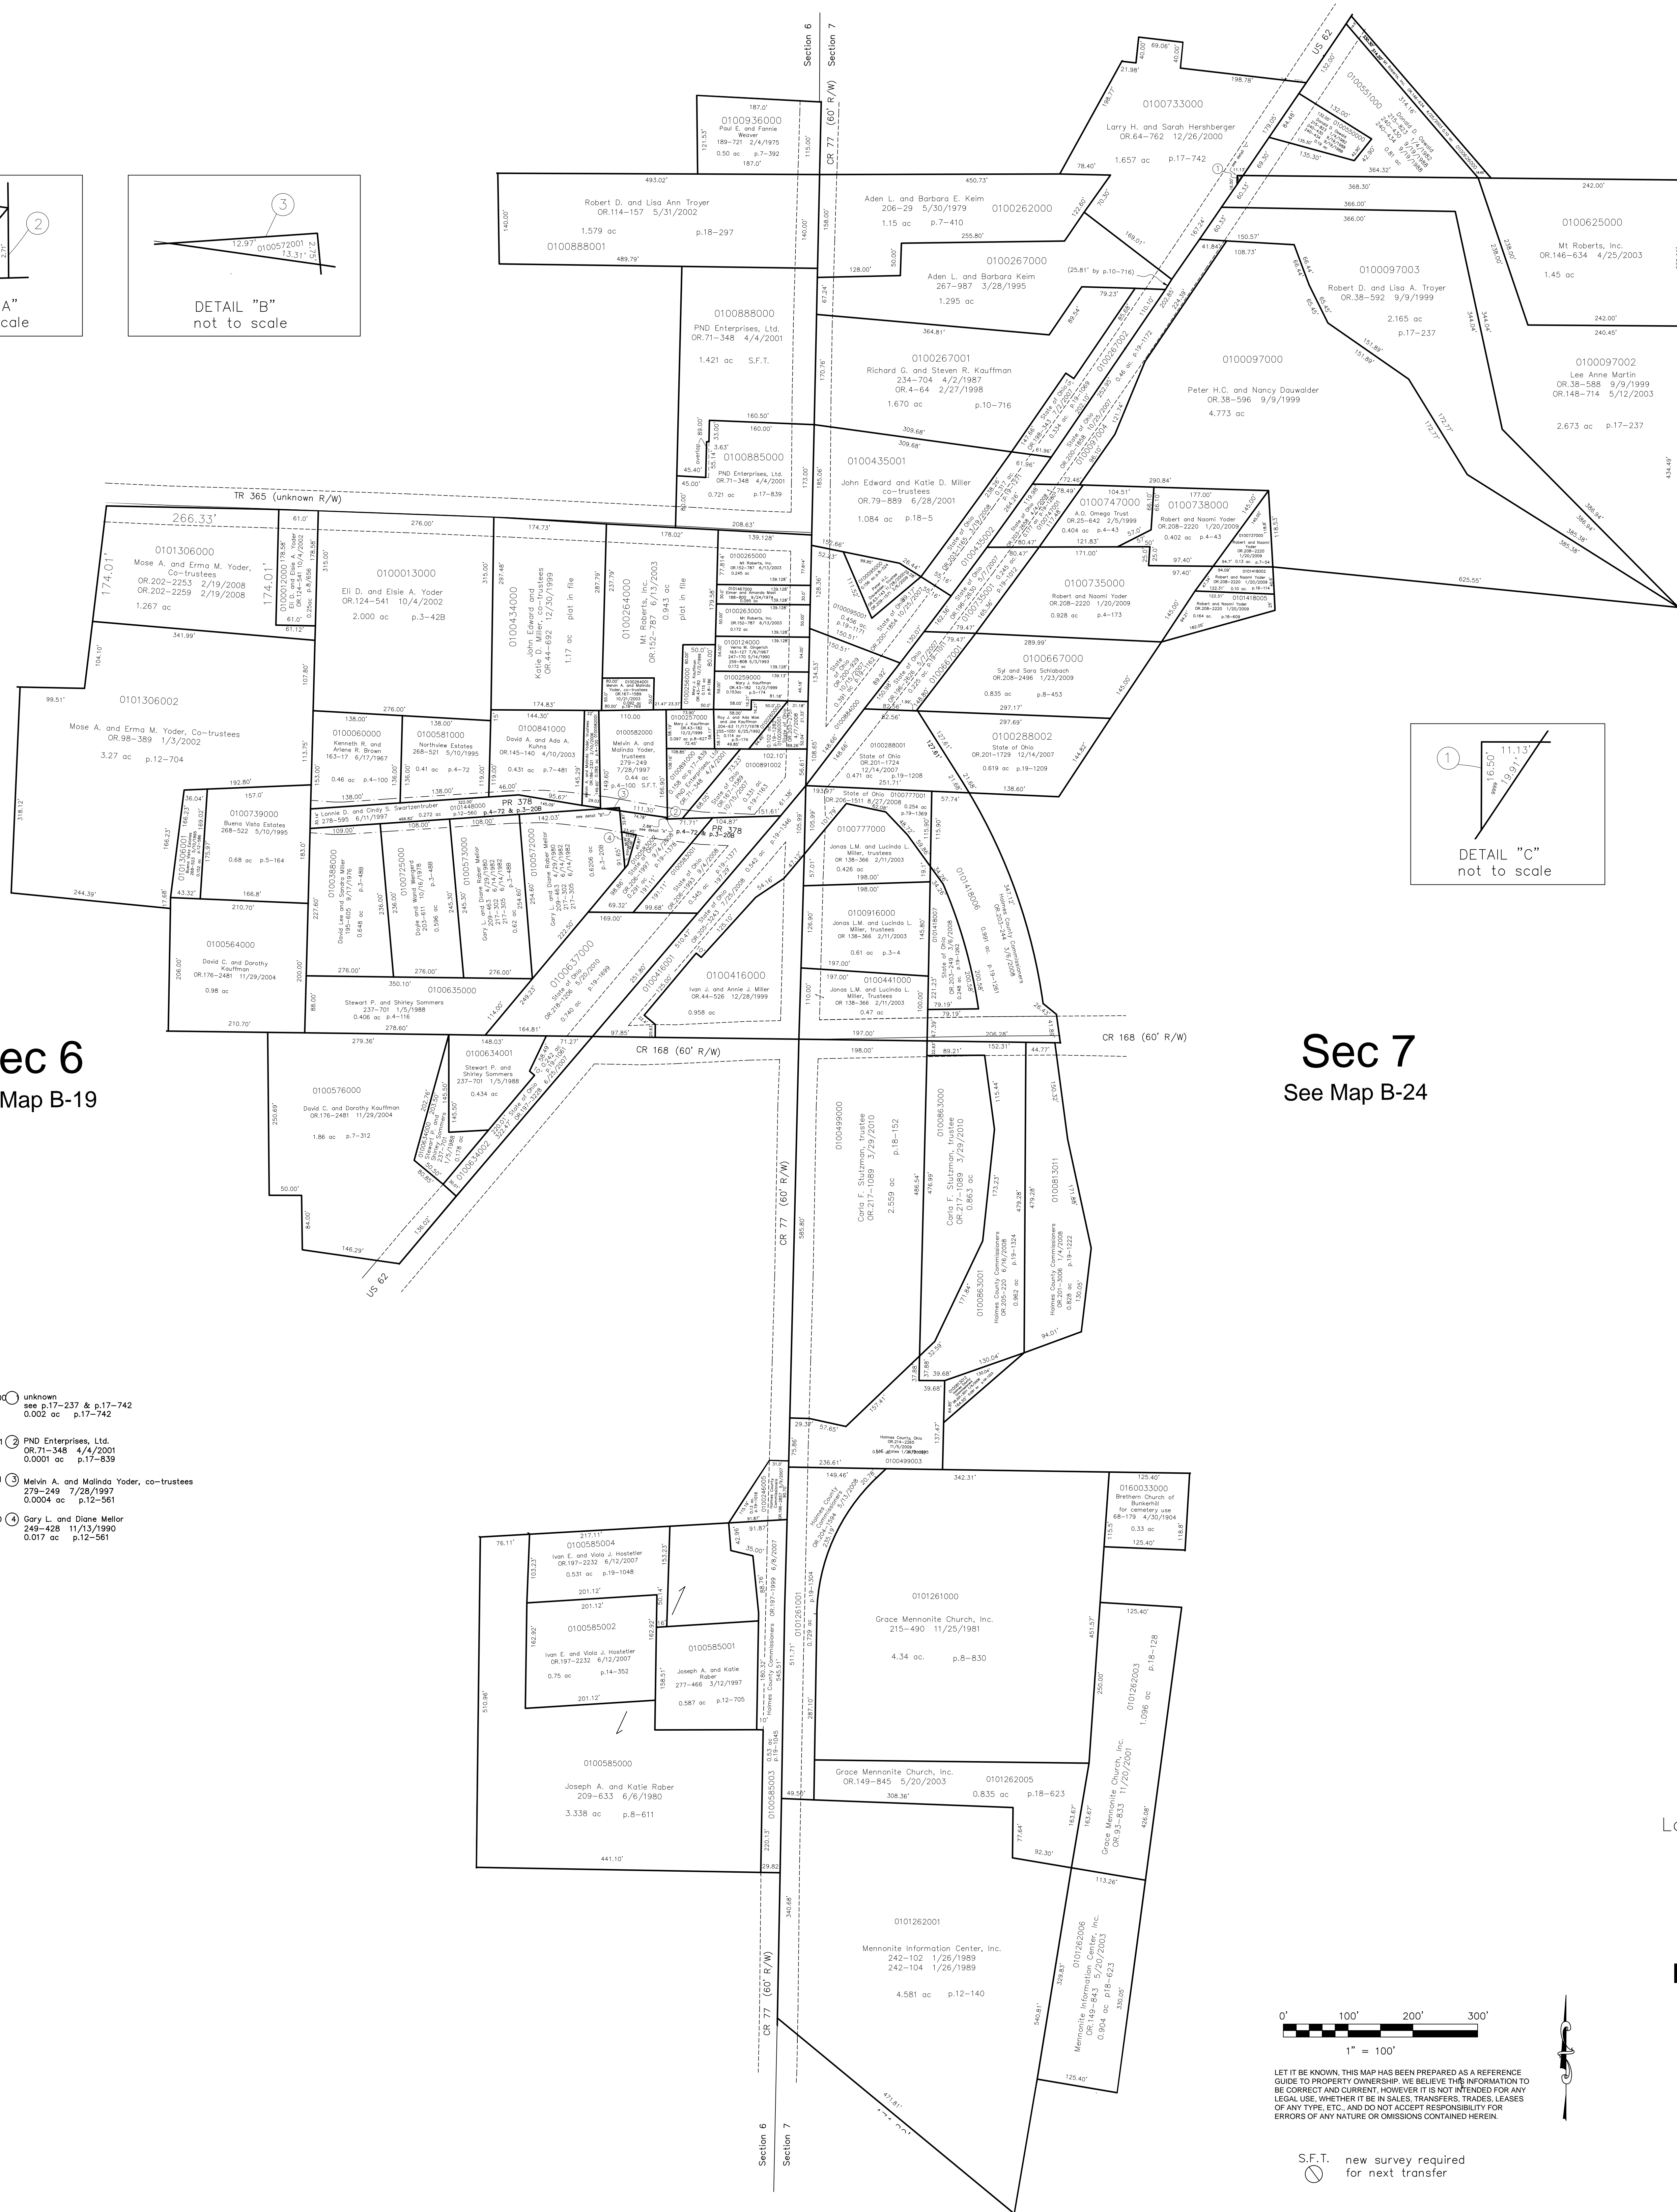

Last Revision: 5/20/2010

T-9, R-5, Sec. 6
T-9, R-5, Sec. 7
Berlin Twp.
Holmes County, Ohio

Bunker Hill
(unincorporated)

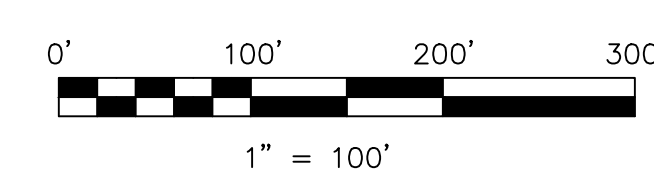

LET IT BE KNOWN, THIS MAP HAS BEEN PREPARED AS A REFERENCE GUIDE TO PROPERTY OWNERSHIP. WE BELIEVE THE INFORMATION TO BE CORRECT AND CURRENT, HOWEVER IT IS NOT INTENDED FOR ANY LEGAL USE, WHETHER IT BE IN SALES, TRANSFERS, TRADES, LEASES OF ANY TYPE, ETC., AND DO NOT ACCEPT RESPONSIBILITY FOR ERRORS OF ANY NATURE OR OMISSIONS CONTAINED HEREIN.

S.F.T. new survey required for next transfer

B-19A