


Berlin Township  
(B-14)

Lot 17 1st Qtr., T-9 R-6

TR 359 (40' R/W)

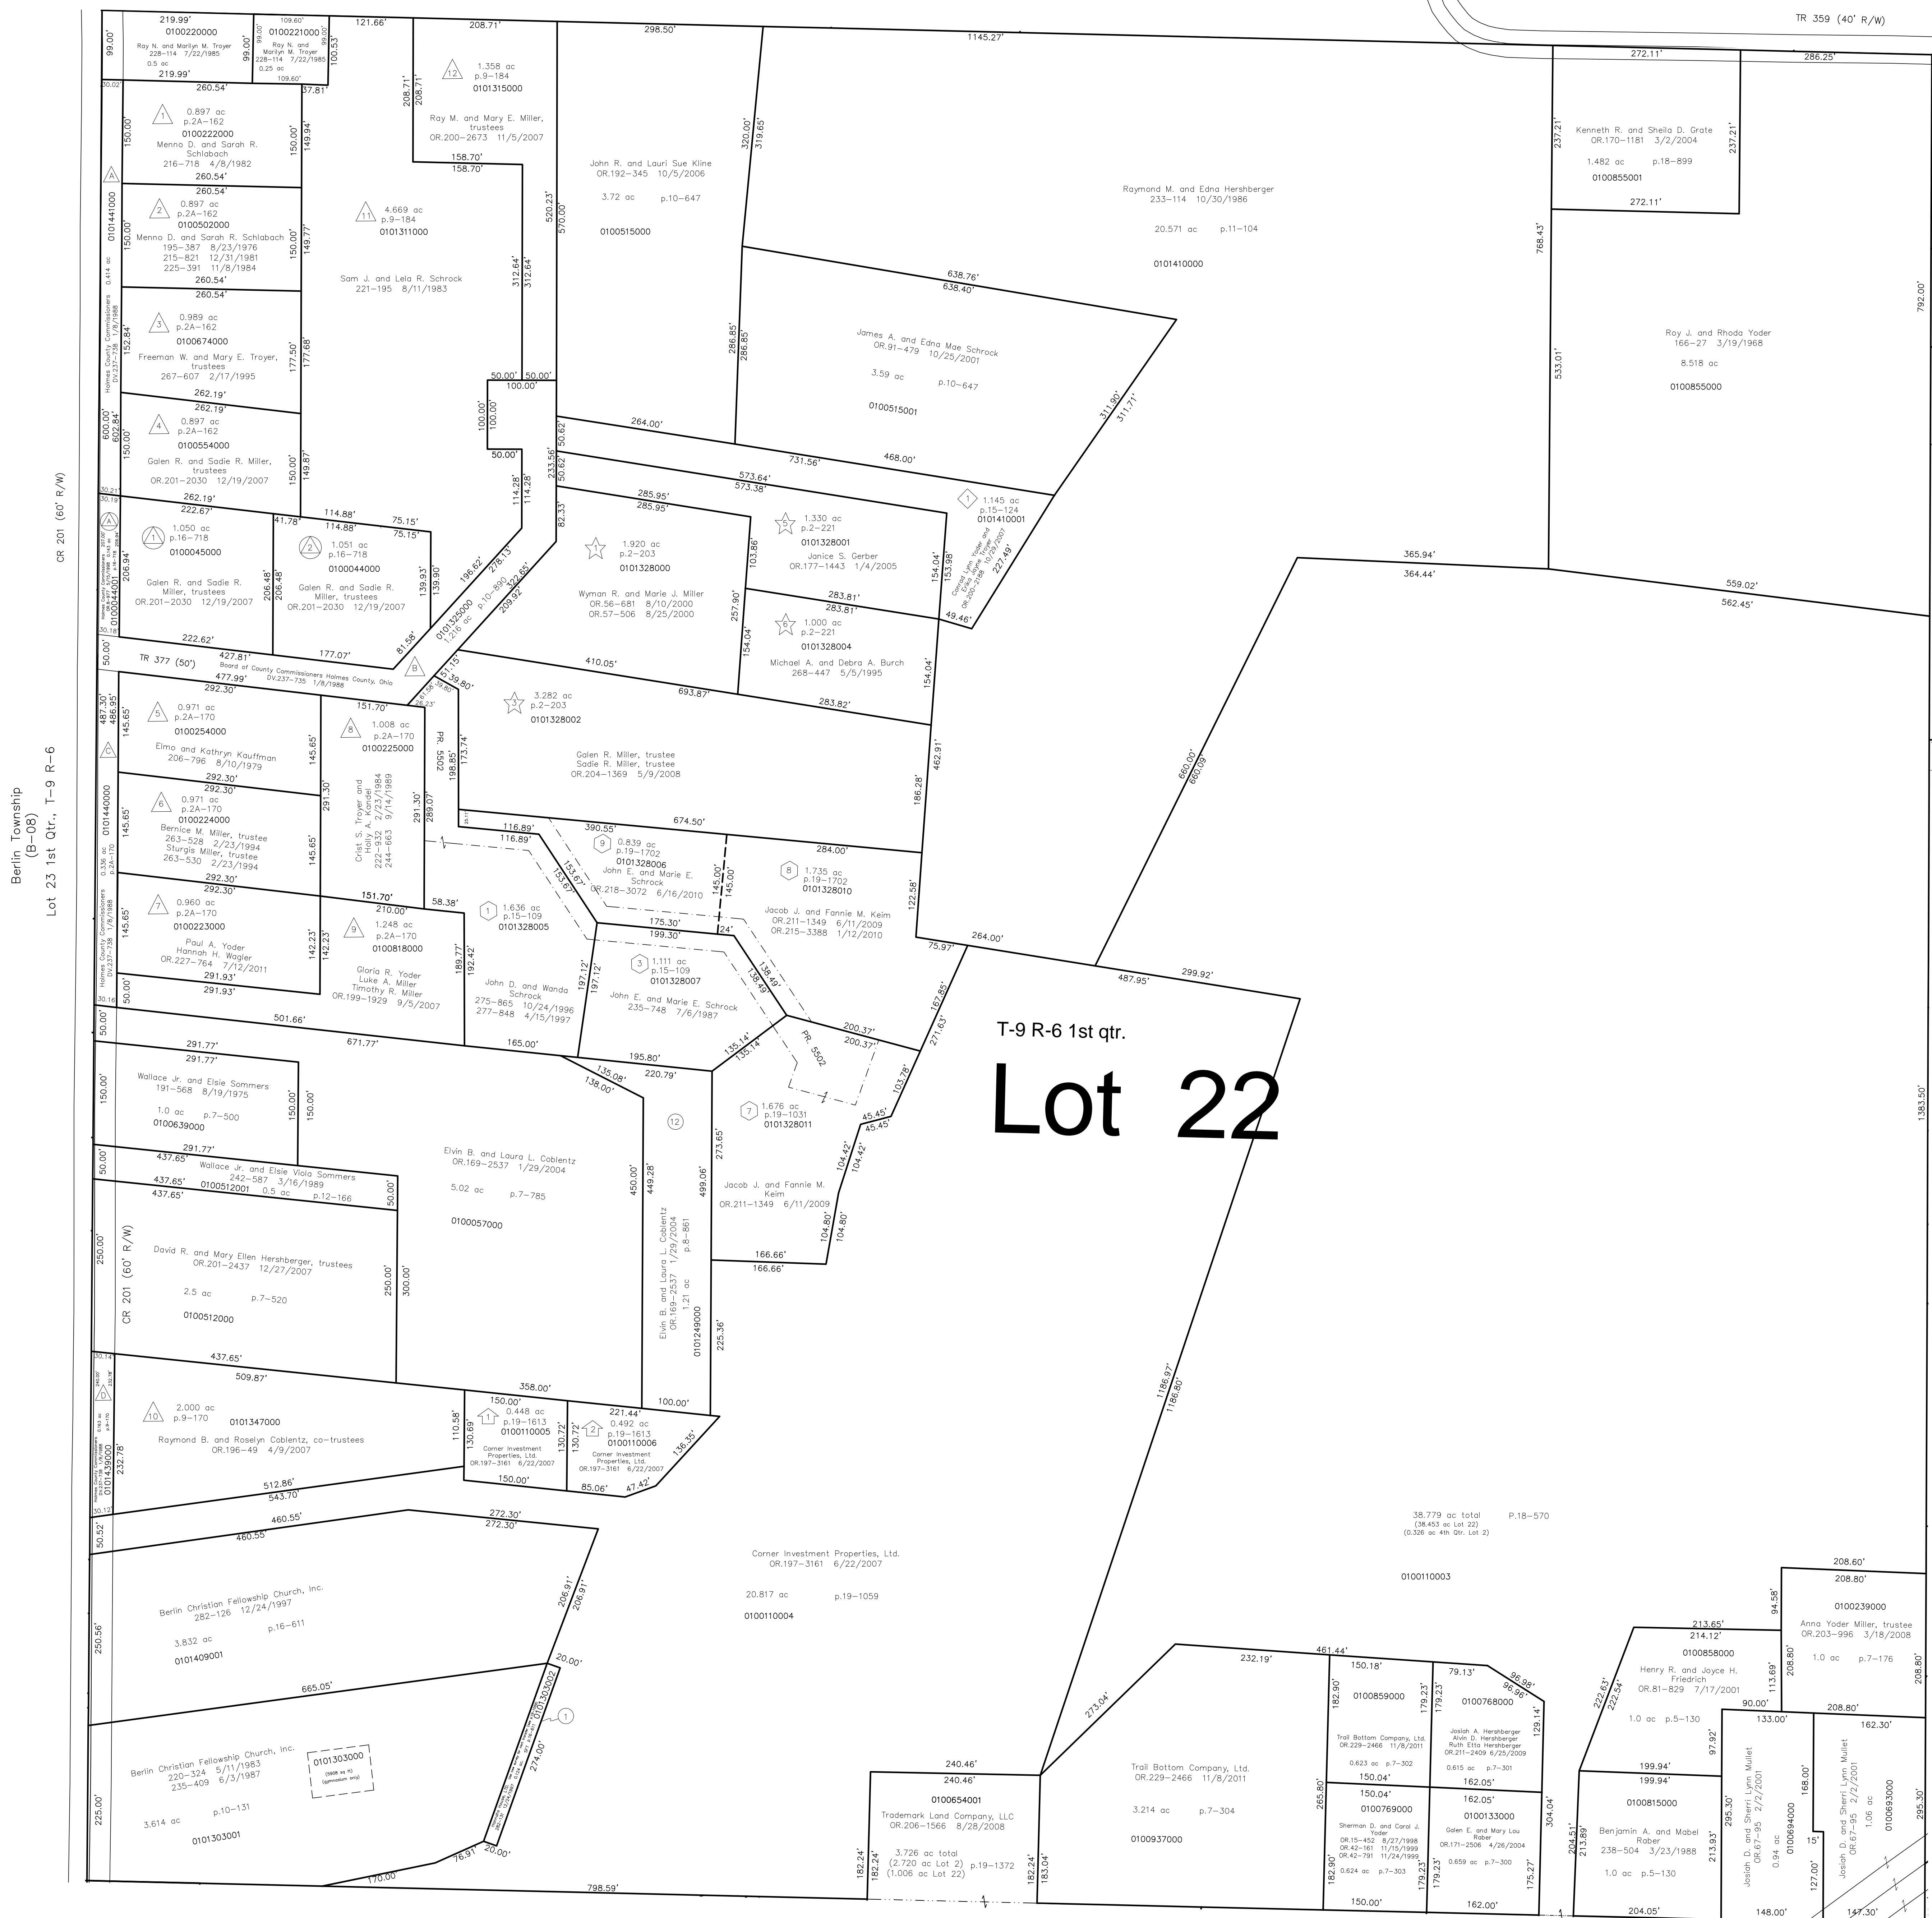

- △ Nelson Miller
- Nelson Miller Allotment #1  
Plot 2A-162 Platted 7/28/1976  
Lots 1 thru 4
- Nelson Miller Allotment #2  
Plot 2A-170 Platted 8/3/1979  
Lots 5 thru 9
- Third Nelson Miller Subdivision  
Plot 9-170 Platted 3/7/1983  
Lot 10
- Fourth Nelson Miller Subdivision  
Plot 9-184 Platted 7/5/1983  
Lots 11 and 12  
Also see Plot 10-154 for street dedication
- △ Nelson Miller Allotment No. 5  
Plot 16-718 Platted 5/8/1998  
Lots 1 and 2
- ☆ Marion Stutzman Subdivision  
Marion Stutzman Subdivision  
Plot 2-203 Platted 6/22/1987  
Lots 1 thru 4  
Out 4 replatted as John E. Schrock Allotment #1 p.15-105
- Replat of Lot 2  
Plot 2-221 Platted 7/30/1990  
Lots 5 and 6  
Lot 4 replatted 10/21/1996  
see Plot 12-109  
(John E. Schrock Allotment #1)
- John F. Schrock Allotment  
John F. Schrock Allotment #1  
Plot 15-109 Platted 10/21/1996  
Lots 1 thru 5
- John F. Schrock Allotment #1  
Replat of Lots 4 and 5 and Additional Land  
Plot 19-1031 Platted 5/25/2007  
Lots 6 and 7
- John F. Schrock Allotment #1  
Replat of Lot 2 and Lot 6  
Plot 19-1702 Platted 5/24/2010  
Lots 8 and 9
- ◇ Raymond M. and Edna Hershberger Allotment No. 1  
Plot 15-124 Platted 4/11/1997
- ⬢ Corner Subdivision  
Plot 19-1613 Platted 12/16/2009

T-9 R-6 1st qtr.  
**Lot 22**


Berlin Township  
(B-08)  
Lot 23 1st Qtr., T-9 R-6

Berlin Township  
(B-13B)  
Lot 21 1st Qtr., T-9 R-6

Lot 24 4th Qtr., T-9 R-6  
Berlin Township  
(B-13D)

Last Revision: 11/8/2011

**T-9, R-6,  
1st Qtr., Lot 22  
Berlin Twp.  
Holmes County, Ohio**

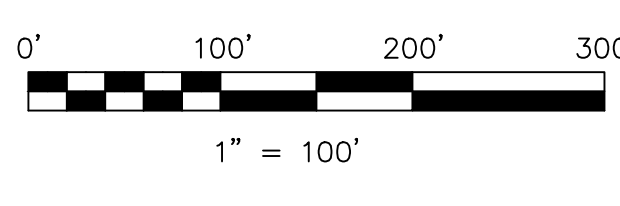

LET IT BE KNOWN, THIS MAP HAS BEEN PREPARED AS A REFERENCE GUIDE TO PROPERTY OWNERSHIP. WE BELIEVE THIS INFORMATION TO BE CORRECT AND CURRENT, HOWEVER IT IS NOT INTENDED FOR ANY LEGAL USE, WHETHER IT BE IN SALES, TRANSFERS, TRUSTS, LEASES OF ANY TYPE, ETC., AND DO NOT ACCEPT RESPONSIBILITY FOR ERRORS OF ANY NATURE OR OMISSIONS CONTAINED HEREIN.

S.F.T. new survey required  
for next transfer

**B-13A**

0101303002 (1) Hennahs House, Ltd.  
282-131 12/24/1997  
0.124 ac p.16-611