


Berlin Township  
(B-13B)

Lot 21 1st Qtr., T-9 R-6

Fractional Sec 15  
T-9 R-5

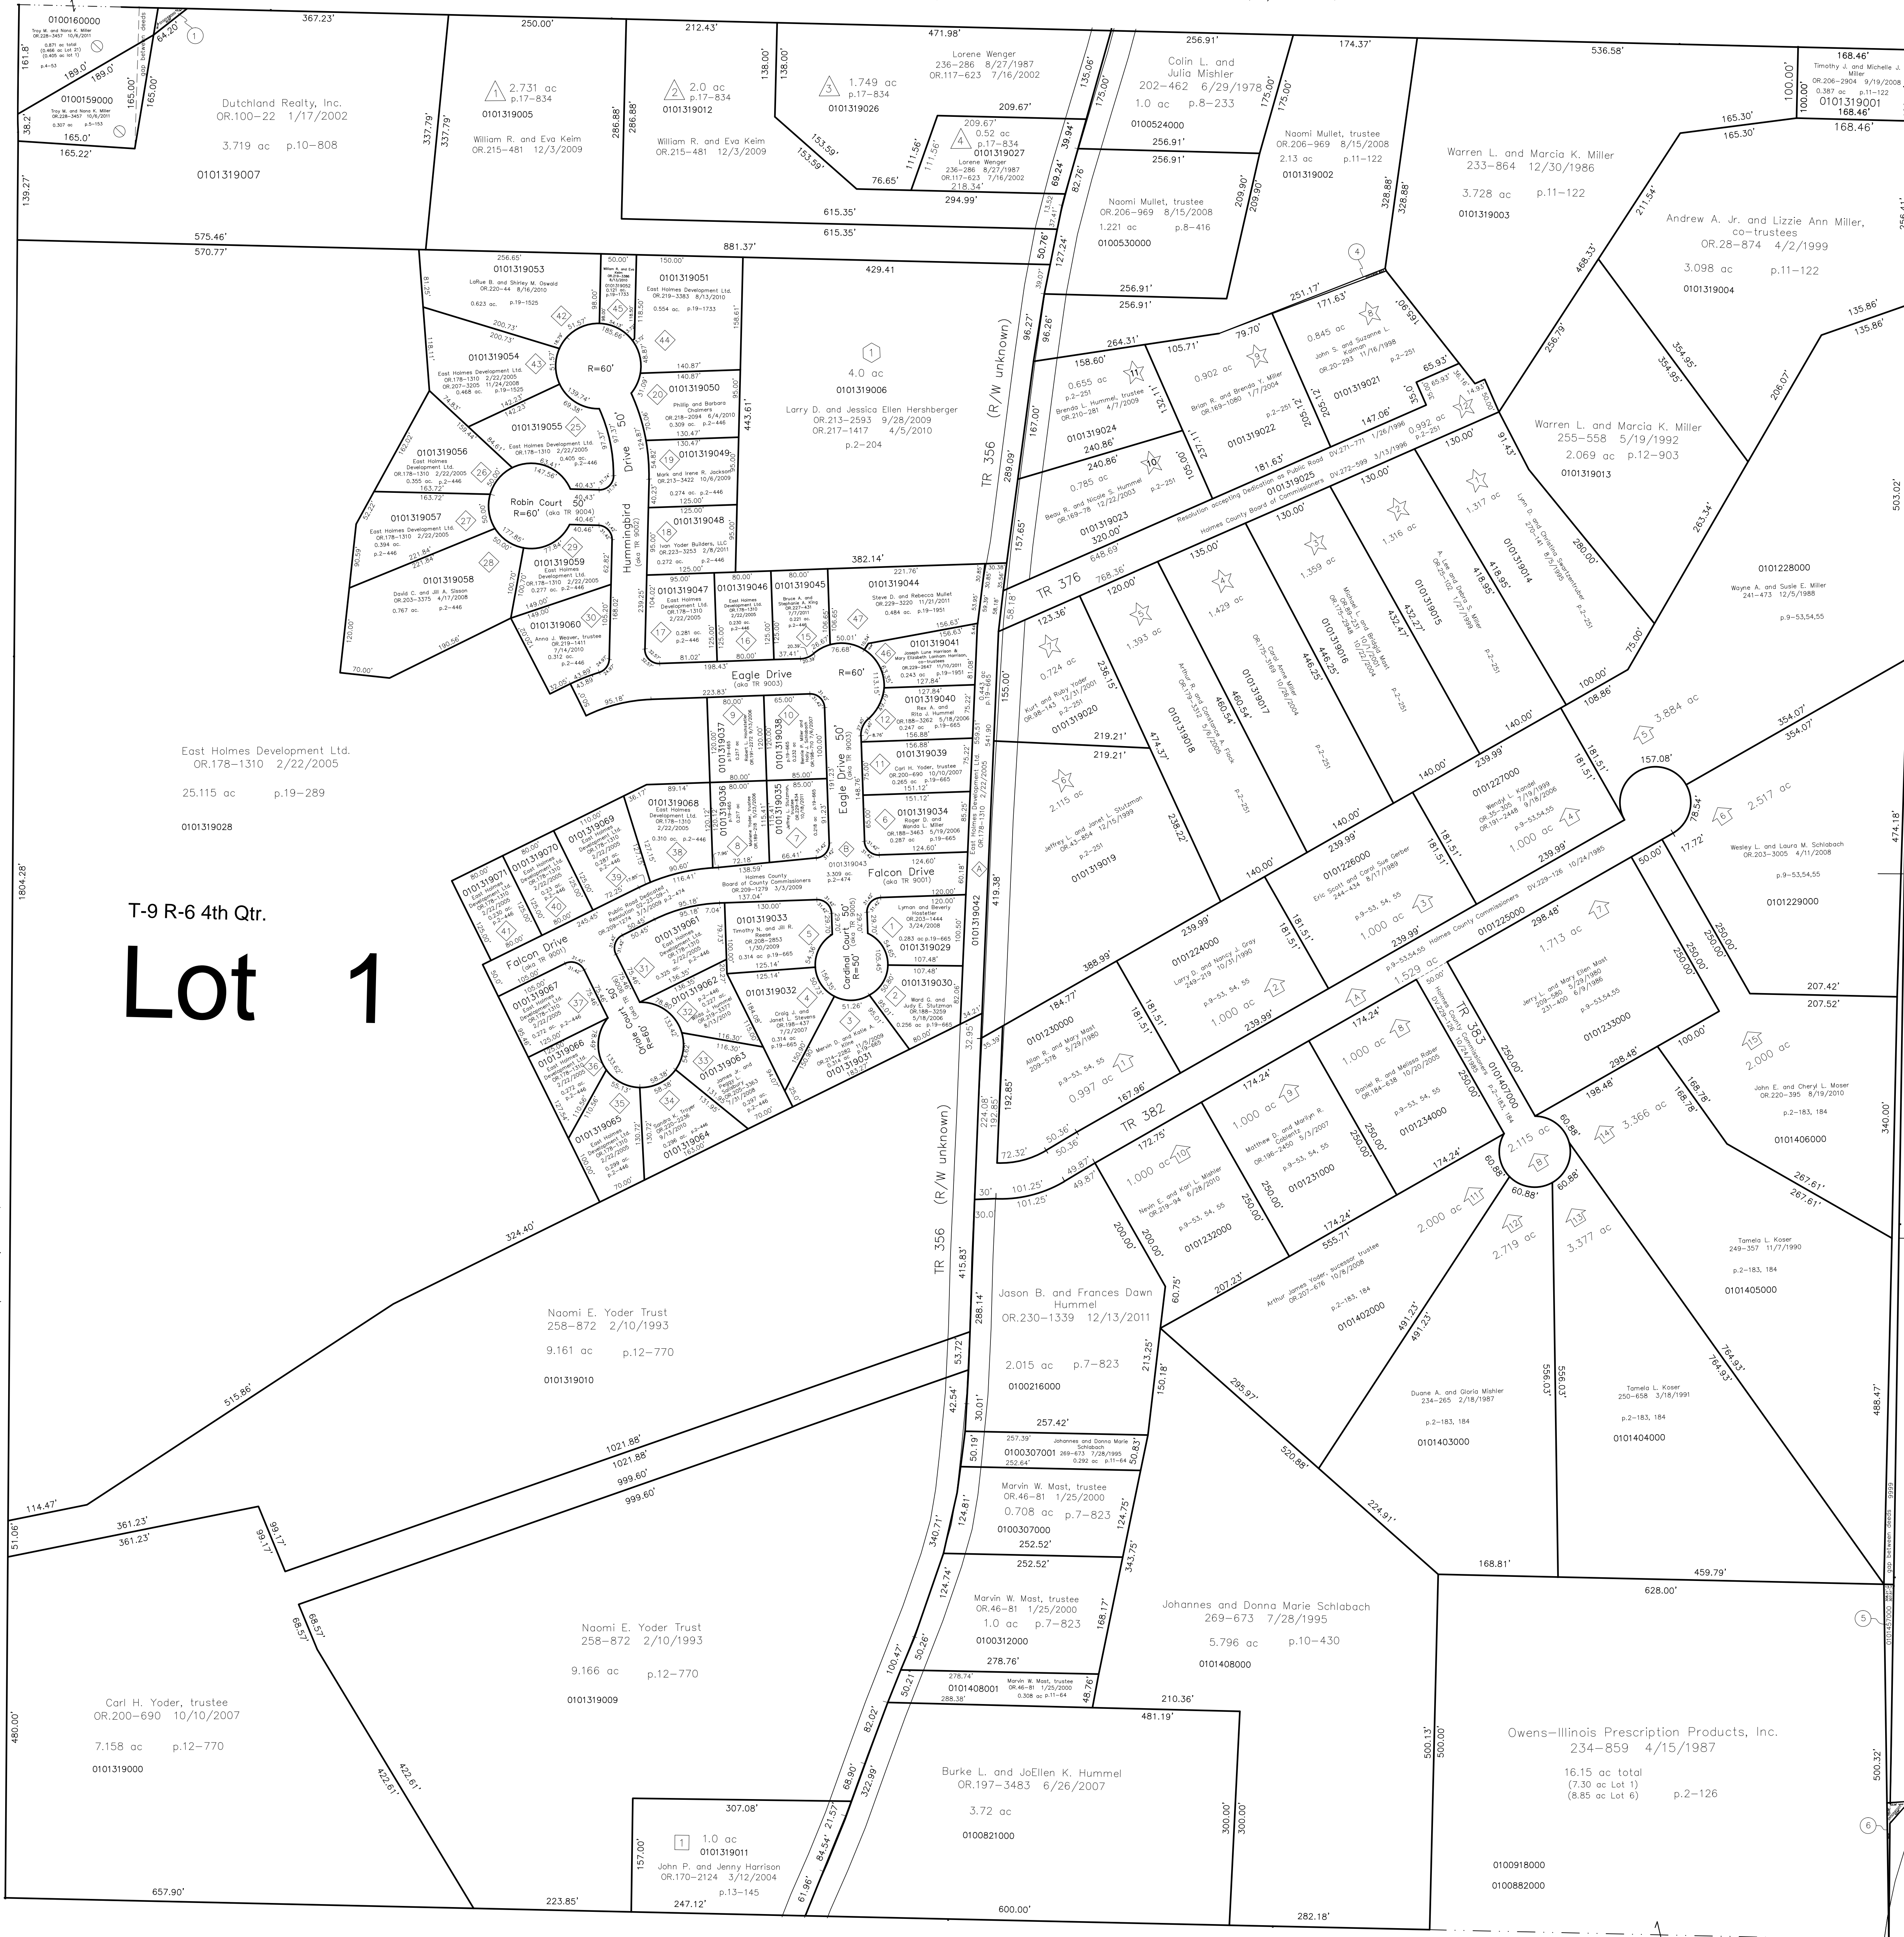

# T-9 R-6 4th Qtr. Lot 1

- Deer Path Estates  
Plot 17-834 Platted 3/28/2001
- Warren Miller Airtown No. 1  
Plot 2-204 Platted 12/30/1987
- MCC Airtown No. 1  
Plot 13-145 Platted 12/27-1991
- The Meadows Airtown No. 1  
Plot 2-251 Platted 8/24/1995
- Golden Valley Estates Subdivision  
Golden Valley Estates Subdivision, First Add.  
Plot 9-53, 54, 55 Platted 12/21/1979  
(Lots 1 thru 10)  
Golden Valley Estates Subdivision, Second Addition  
Plot 2-183, 184 Platted 11/30/1984  
(Lots 11 thru 15)
- Hawk's Landing Subdivision  
Covenants and restrictions appear on the  
individual plots listed below in addition to  
several documents found in the Holmes  
County Recorder's Office.  
Road Dedication Phase 1 & 2  
Plot 2-474 3/3/2009  
Resolution 02-23-09-1 OR 209-1274  
Hawk's Landing Subdivision Phase 1  
Plot 19-665 Platted 4/4/2006  
(Lots 1 thru 13)  
Hawk's Landing Subdivision Phase 2  
Plot 2-446 Platted 5/11/2007  
(Lots 14 thru 41)  
Hawk's Landing Subdivision Phase 2  
Special of Lots 21 & 22  
Plot 19-1525 Platted 6/3/2009  
(Lots 42 and 43)  
Hawk's Landing Subdivision Phase 2  
Special of Lots 21 & 22  
Plot 19-1733 Platted 8/4/2010  
(Lots 44 and 45)  
Hawk's Landing Subdivision  
Special of Lot 13, Phase 1 and Lot 14, Phase 2  
Plot 19-1951 Platted 11/8/2011  
(Lots 46 and 47)

Berlin Township (B-13D)  
Lot 2 4th Qtr. T-9 R-6

Lot 40 3rd Qtr.  
T-9 R-5


Berlin Township  
(B-18)

Lot 39 3rd Qtr.  
T-9 R-5

CR 120 (60' R/W)

Lot 6 4th Qtr., T-9 R-6  
Berlin Township  
(B-12)

Last Revision: 12/13/2011  
**T-9, R-6,  
4th Qtr., Lot 1  
Berlin Twp.  
Holmes County, Ohio**

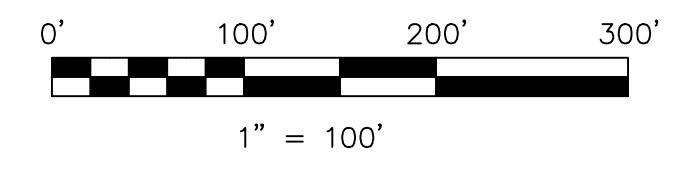

LET IT BE KNOWN, THIS MAP HAS BEEN PREPARED AS A REFERENCE  
GUIDE TO PROPERTY OWNERSHIP. WE BELIEVE THIS INFORMATION TO  
BE CORRECT AND CURRENT. HOWEVER IT IS NOT INTENDED FOR ANY  
LEGAL USE, WHETHER IT BE IN SALES, TRANSFERS, TRAILS, LEASES  
OF ANY TYPE, ETC., AND DO NOT ACCEPT RESPONSIBILITY FOR  
ERRORS OF ANY NATURE OR OMISSIONS CONTAINED HEREIN.

S.F.T. new survey required  
for next transfer

# B-13C

- 0100158000 ① Dutchland Realty, Inc.  
OR 100-22 1/17/2002  
0.019 ac p.12-507
- 0100000000 ② not used
- 0100000000 ③ not used
- 0101319008 ④ Naomi Mullet, trustee  
OR 206-969 8/15/2008  
0.011 ac p.12-303
- 0101457000 ⑤ Albert B. and Rebecca A. Herahberger  
276-918 1/24/1997  
0.067 ac p.16-336
- 0100591001 ⑥ Owens-Illinois Prescription Products, Inc.  
OR 35-486 7/19/2000  
0.021 ac total p.17-565  
(0.012 ac Lot 1 4th Qtr.)  
(0.009 ac Lot 39 3rd Qtr.)