


Berlin Township  
(B-19)  
SE Qtr. Sec 6 T-9 R-5

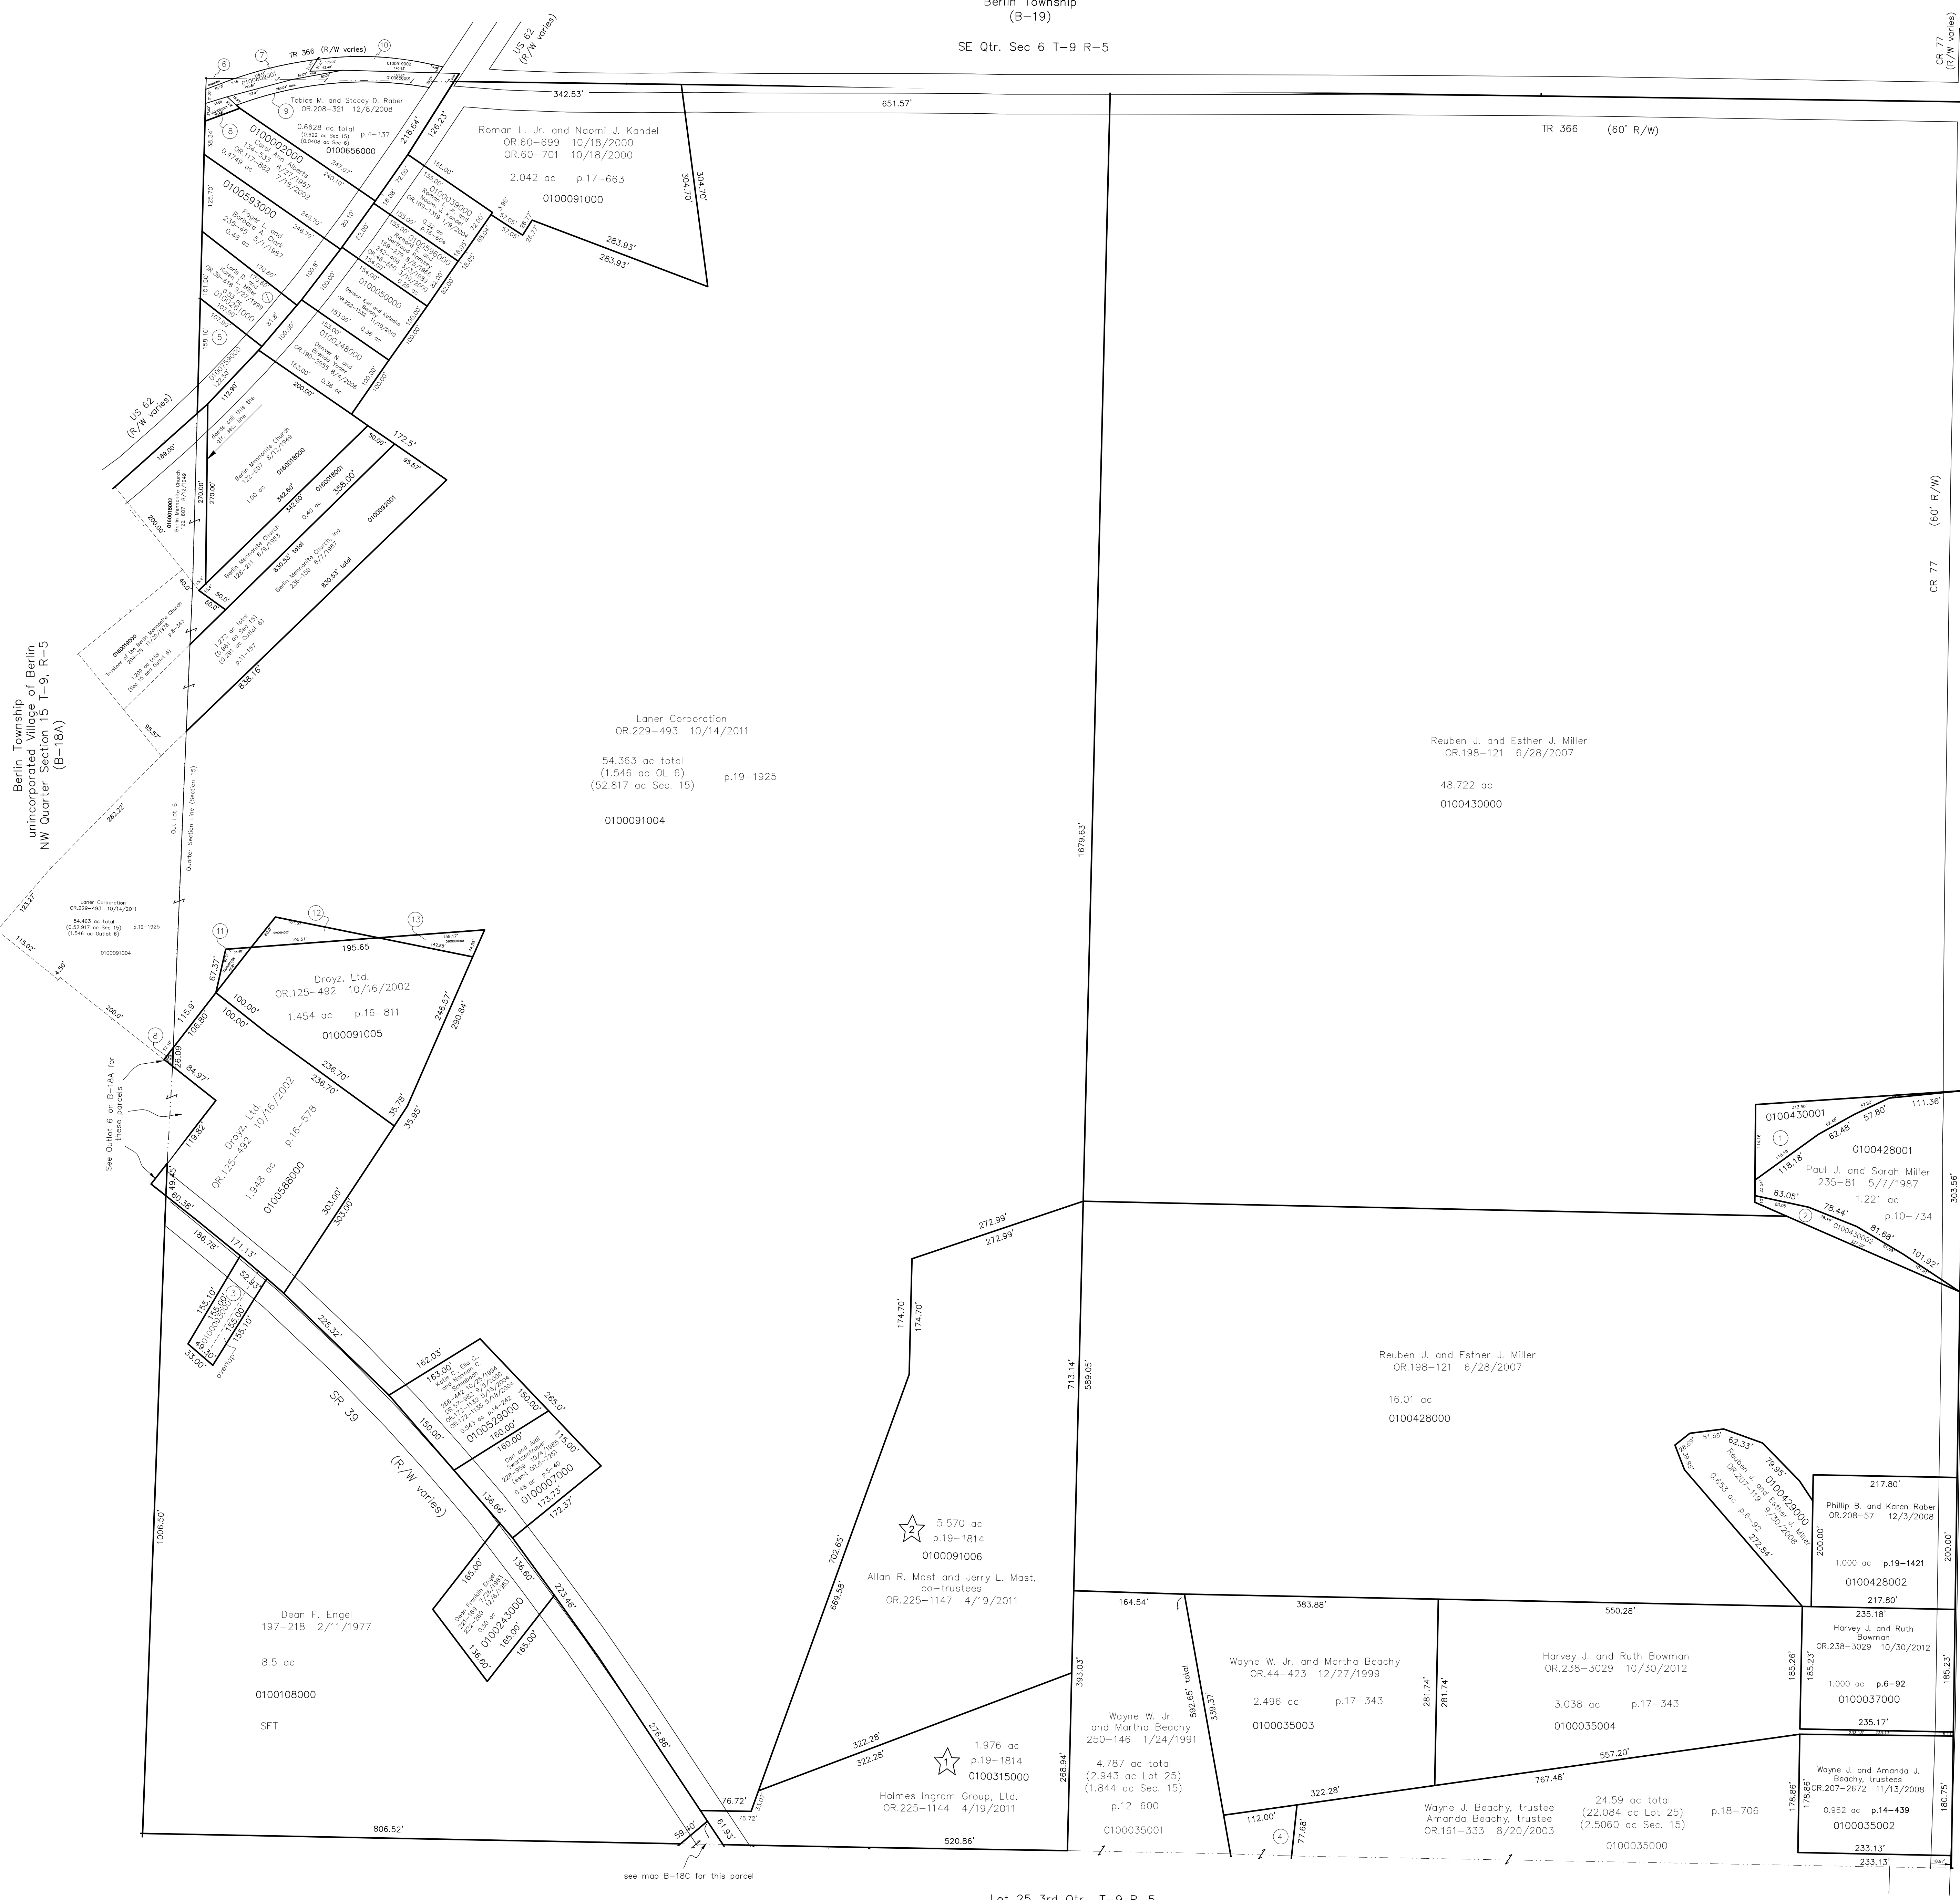


- 0100430001 ① Paul J. and Sarah Miller  
OR.194-1986 1/30/2007  
0.251 ac p.19-928
- 0100430002 ② Paul J. and Sarah Miller  
OR.194-1986 1/30/2007  
0.143 ac p.19-928
- 0100093000 ③ Troy D. Mast  
OR.116-834 7/3/2002  
OR.193-2159 12/12/2006  
0.18 ac p.17-436
- 0100036002 ④ Wayne W. Jr. and Martha Beachy  
OR.44-421 12/27/1999  
0.431 ac p.17-343
- 0100759000 ⑤ Jeder, Inc.  
244-181 7/21/1989  
0.15 ac
- 0100809000 ⑥ Jeder, Inc.  
244-181 12/28/1988  
0.0076 ac p.4-137
- 0100809001 ⑦ Berlin Township Trustees  
OR.184-2620 11/10/2005  
0.0424 ac p.2-411
- 0100002001 ⑧ Berlin Township Trustees  
OR.184-2602 11/10/2005  
0.0251 ac p.2-411
- 0100656001 ⑨ Berlin Township Trustees  
OR.184-2629 11/10/2005  
0.078 ac p.2-411
- 0100519002 ⑩ also shown on map B-19  
Berlin Township Trustees  
OR.184-2626 11/10/2005  
0.0728 ac p.2-411
- 0100091008 ⑪ Laner Corporation  
OR.235-1010 6/12/2012  
0.028 ac p.18-2079
- 0100091007 ⑫ Droyz, Ltd.  
OR.235-1008 6/12/2012  
0.10 ac p.18-2079
- 0100091009 ⑬ Laner Corporation  
OR.235-1010 6/12/2012  
0.072 ac p.18-2079

Berlin Township  
unincorporated village of Berlin  
NW Quarter Section 15 T-9, R-5  
(B-18A)

Berlin Township  
(B-23)  
NW Qtr. Sec 14 T-9 R-5

Ingram Subdivision  
Plot 19-1814 Platted 3/16/2011

Lot 25 3rd Qtr., T-9 R-5  
Berlin Township  
(B-18C)

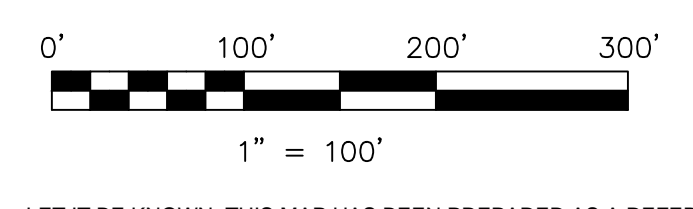

LET IT BE KNOWN, THIS MAP HAS BEEN PREPARED AS A REFERENCE  
GUIDE TO PROPERTY OWNERSHIP. WE BELIEVE THE INFORMATION TO  
BE CORRECT AND CURRENT, HOWEVER IT IS NOT INTENDED FOR ANY  
LEGAL USE, WHETHER IT BE IN SALES, TRANSFERS, TRADES, LEASES  
OF ANY TYPE, ETC., AND DO NOT ACCEPT RESPONSIBILITY FOR  
ERRORS OF ANY NATURE OR OMISSIONS CONTAINED HEREIN.

S.F.T. new survey required  
for next transfer

Last Revision: 10/30/2012

**T-9, R-5**  
**Sec 15 (NE Qtr.)**  
**Berlin Twp.**  
**Holmes County, Ohio**

# B-18B