


B-13A

B-13B

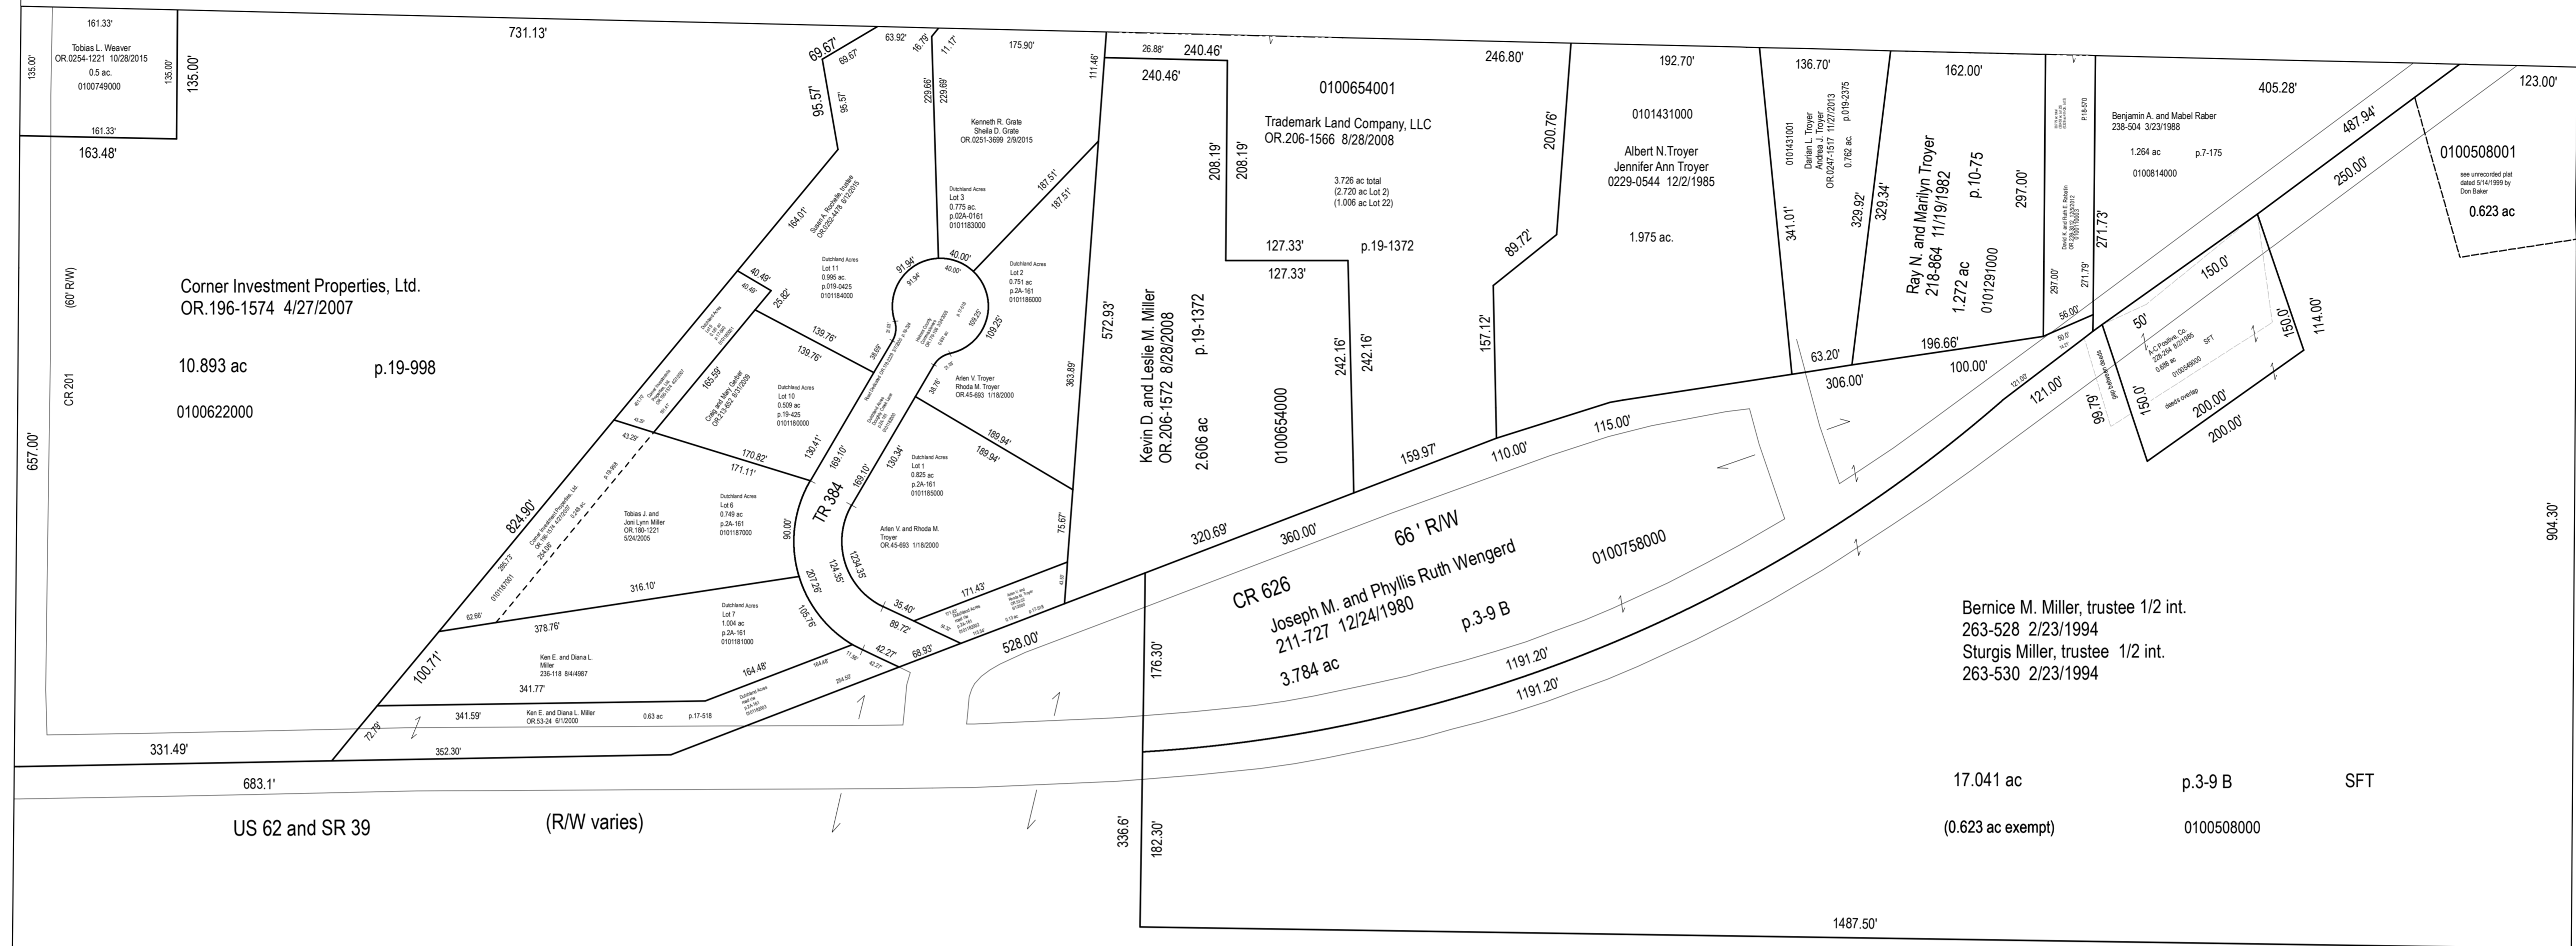

B-08

T9 R6 4th Qtr  
**Lot 2**

B-13C

Bernice M. Miller, trustee  
 263-528 2/23/1994


Sturgis Miller, trustee  
 263-530 2/23/1994

110.3 ac

0100507000

B-07

B-12

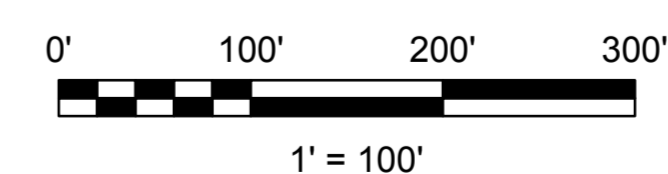

LET IT BE KNOWN, THIS MAP HAS BEEN PREPARED AS A REFERENCE GUIDE TO PROPERTY OWNERSHIP. WE BELIEVE THIS INFORMATION TO BE CORRECT AND CURRENT, HOWEVER IT IS NOT INTENDED FOR ANY LEGAL USE, WHETHER IT BE SALES, TRANSFERS, TRADES, LEASES OF ANY TYPE, ETC. AND DO NOT ACCEPT RESPONSIBILITY FOR ERRORS OF ANY NATURE OR OMISSIONS CONTAINED HEREIN.

S.F.T.  
 new survey required  
 for next transfer

Last Revision: 12/31/2015



**Lot 2, 4th Qtr  
 T-9, R-6  
 Berlin Twp.  
 Holmes County, Ohio**

**B-13D**