

B-18B

T9 R5 3rd Qtr  
Lot 25

T9 R5 3rd Qtr  
Lot 26

B-18D



B-17A

B-23

B-17

B-22

B-18C

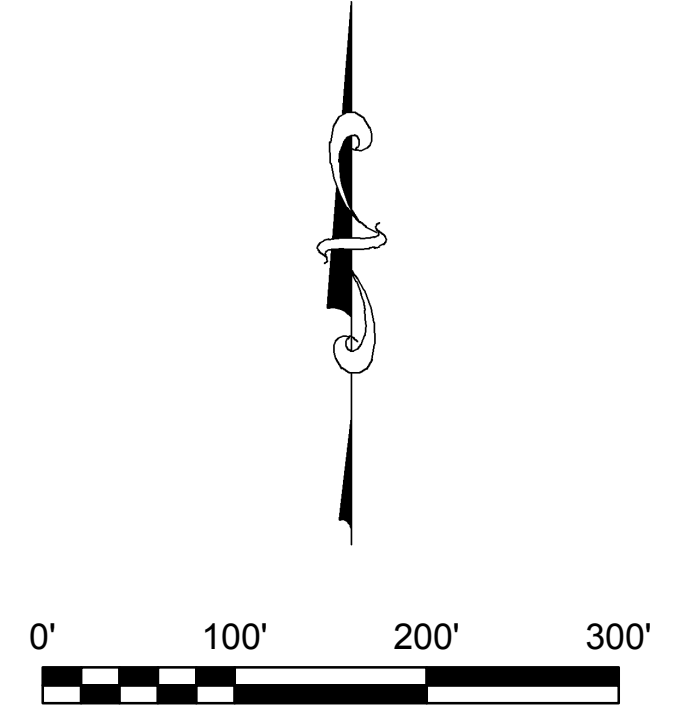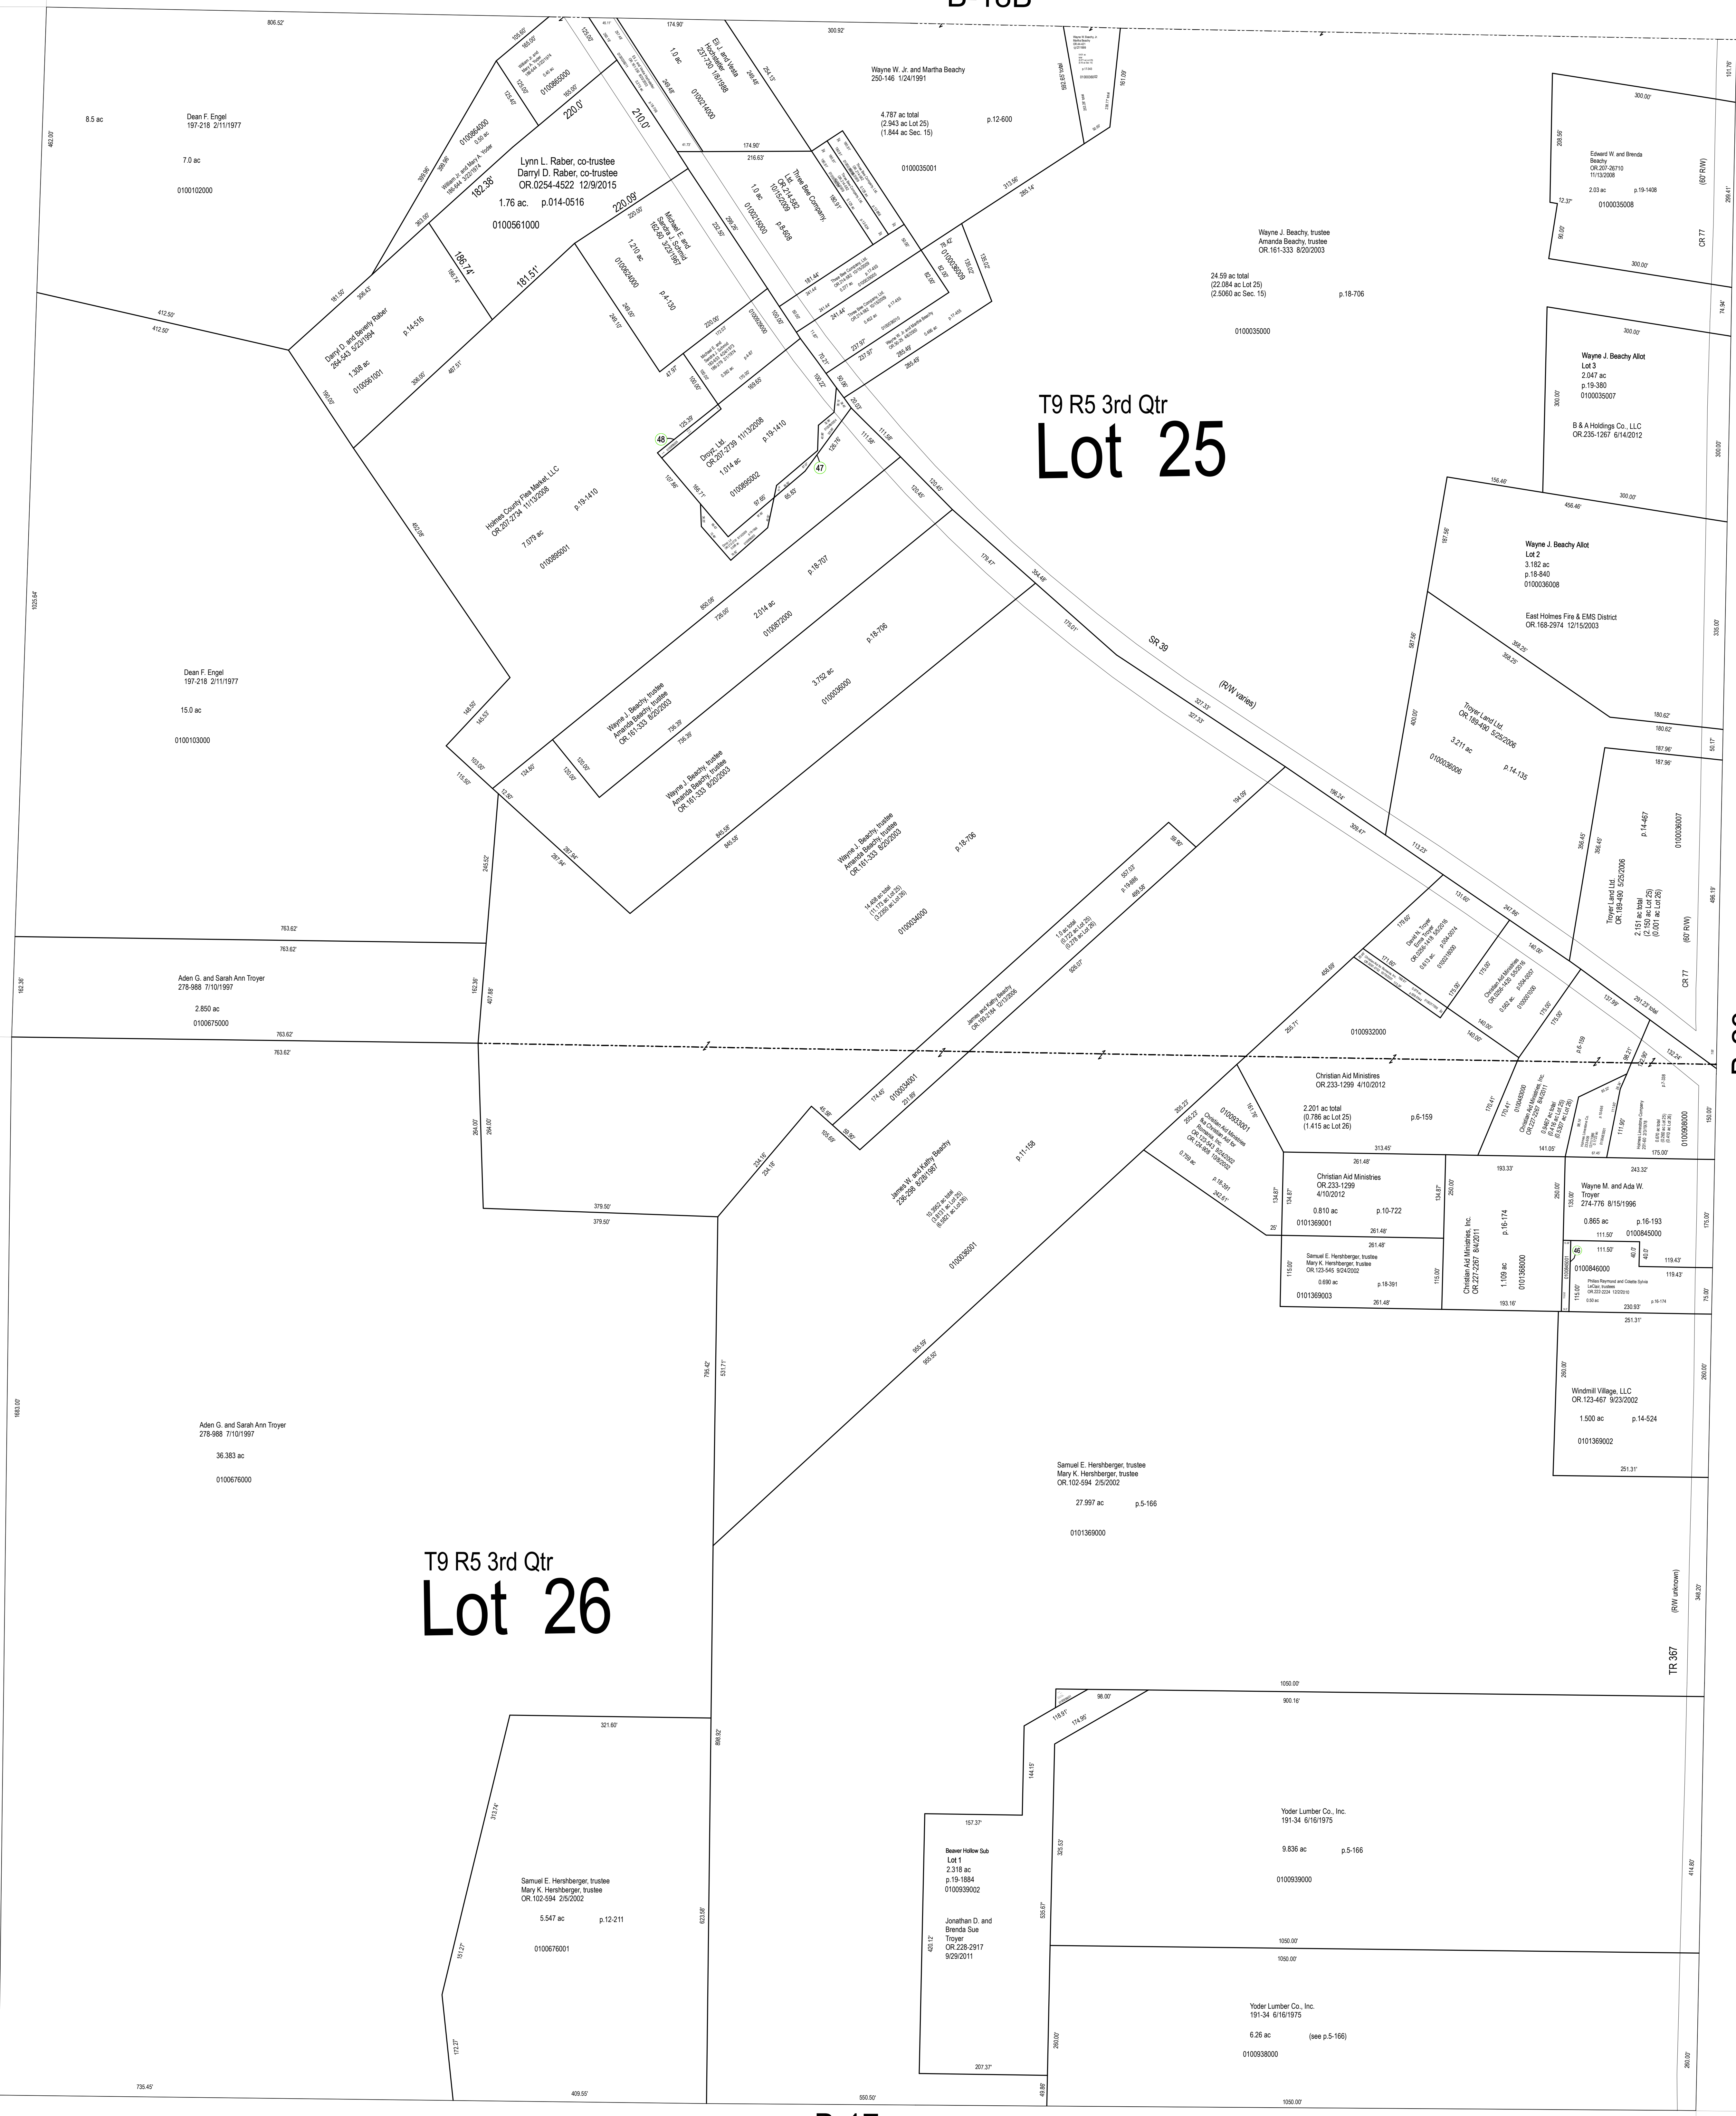

LET IT BE KNOWN, THIS MAP HAS BEEN PREPARED AS A REFERENCE GUIDE TO PROPERTY OWNERSHIP. WE BELIEVE THIS INFORMATION TO BE CORRECT AND CURRENT, HOWEVER IT IS NOT INTENDED FOR ANY LEGAL USE, WHETHER IT BE SALES, TRANSFERS, TRADES, LEASES OF ANY TYPE, ETC. AND DO NOT ACCEPT RESPONSIBILITY FOR ERRORS OF ANY NATURE OR OMISSIONS CONTAINED HEREIN.

S.F.T.  
new survey required for next transfer

Last Revision: 12/30/2016

**Lots 25 & 26**  
3rd Qtr., T-9, R-5  
Berlin Twp.  
Holmes County, Ohio