


B-13A

T9 R6 1st Qtr

Lot 22

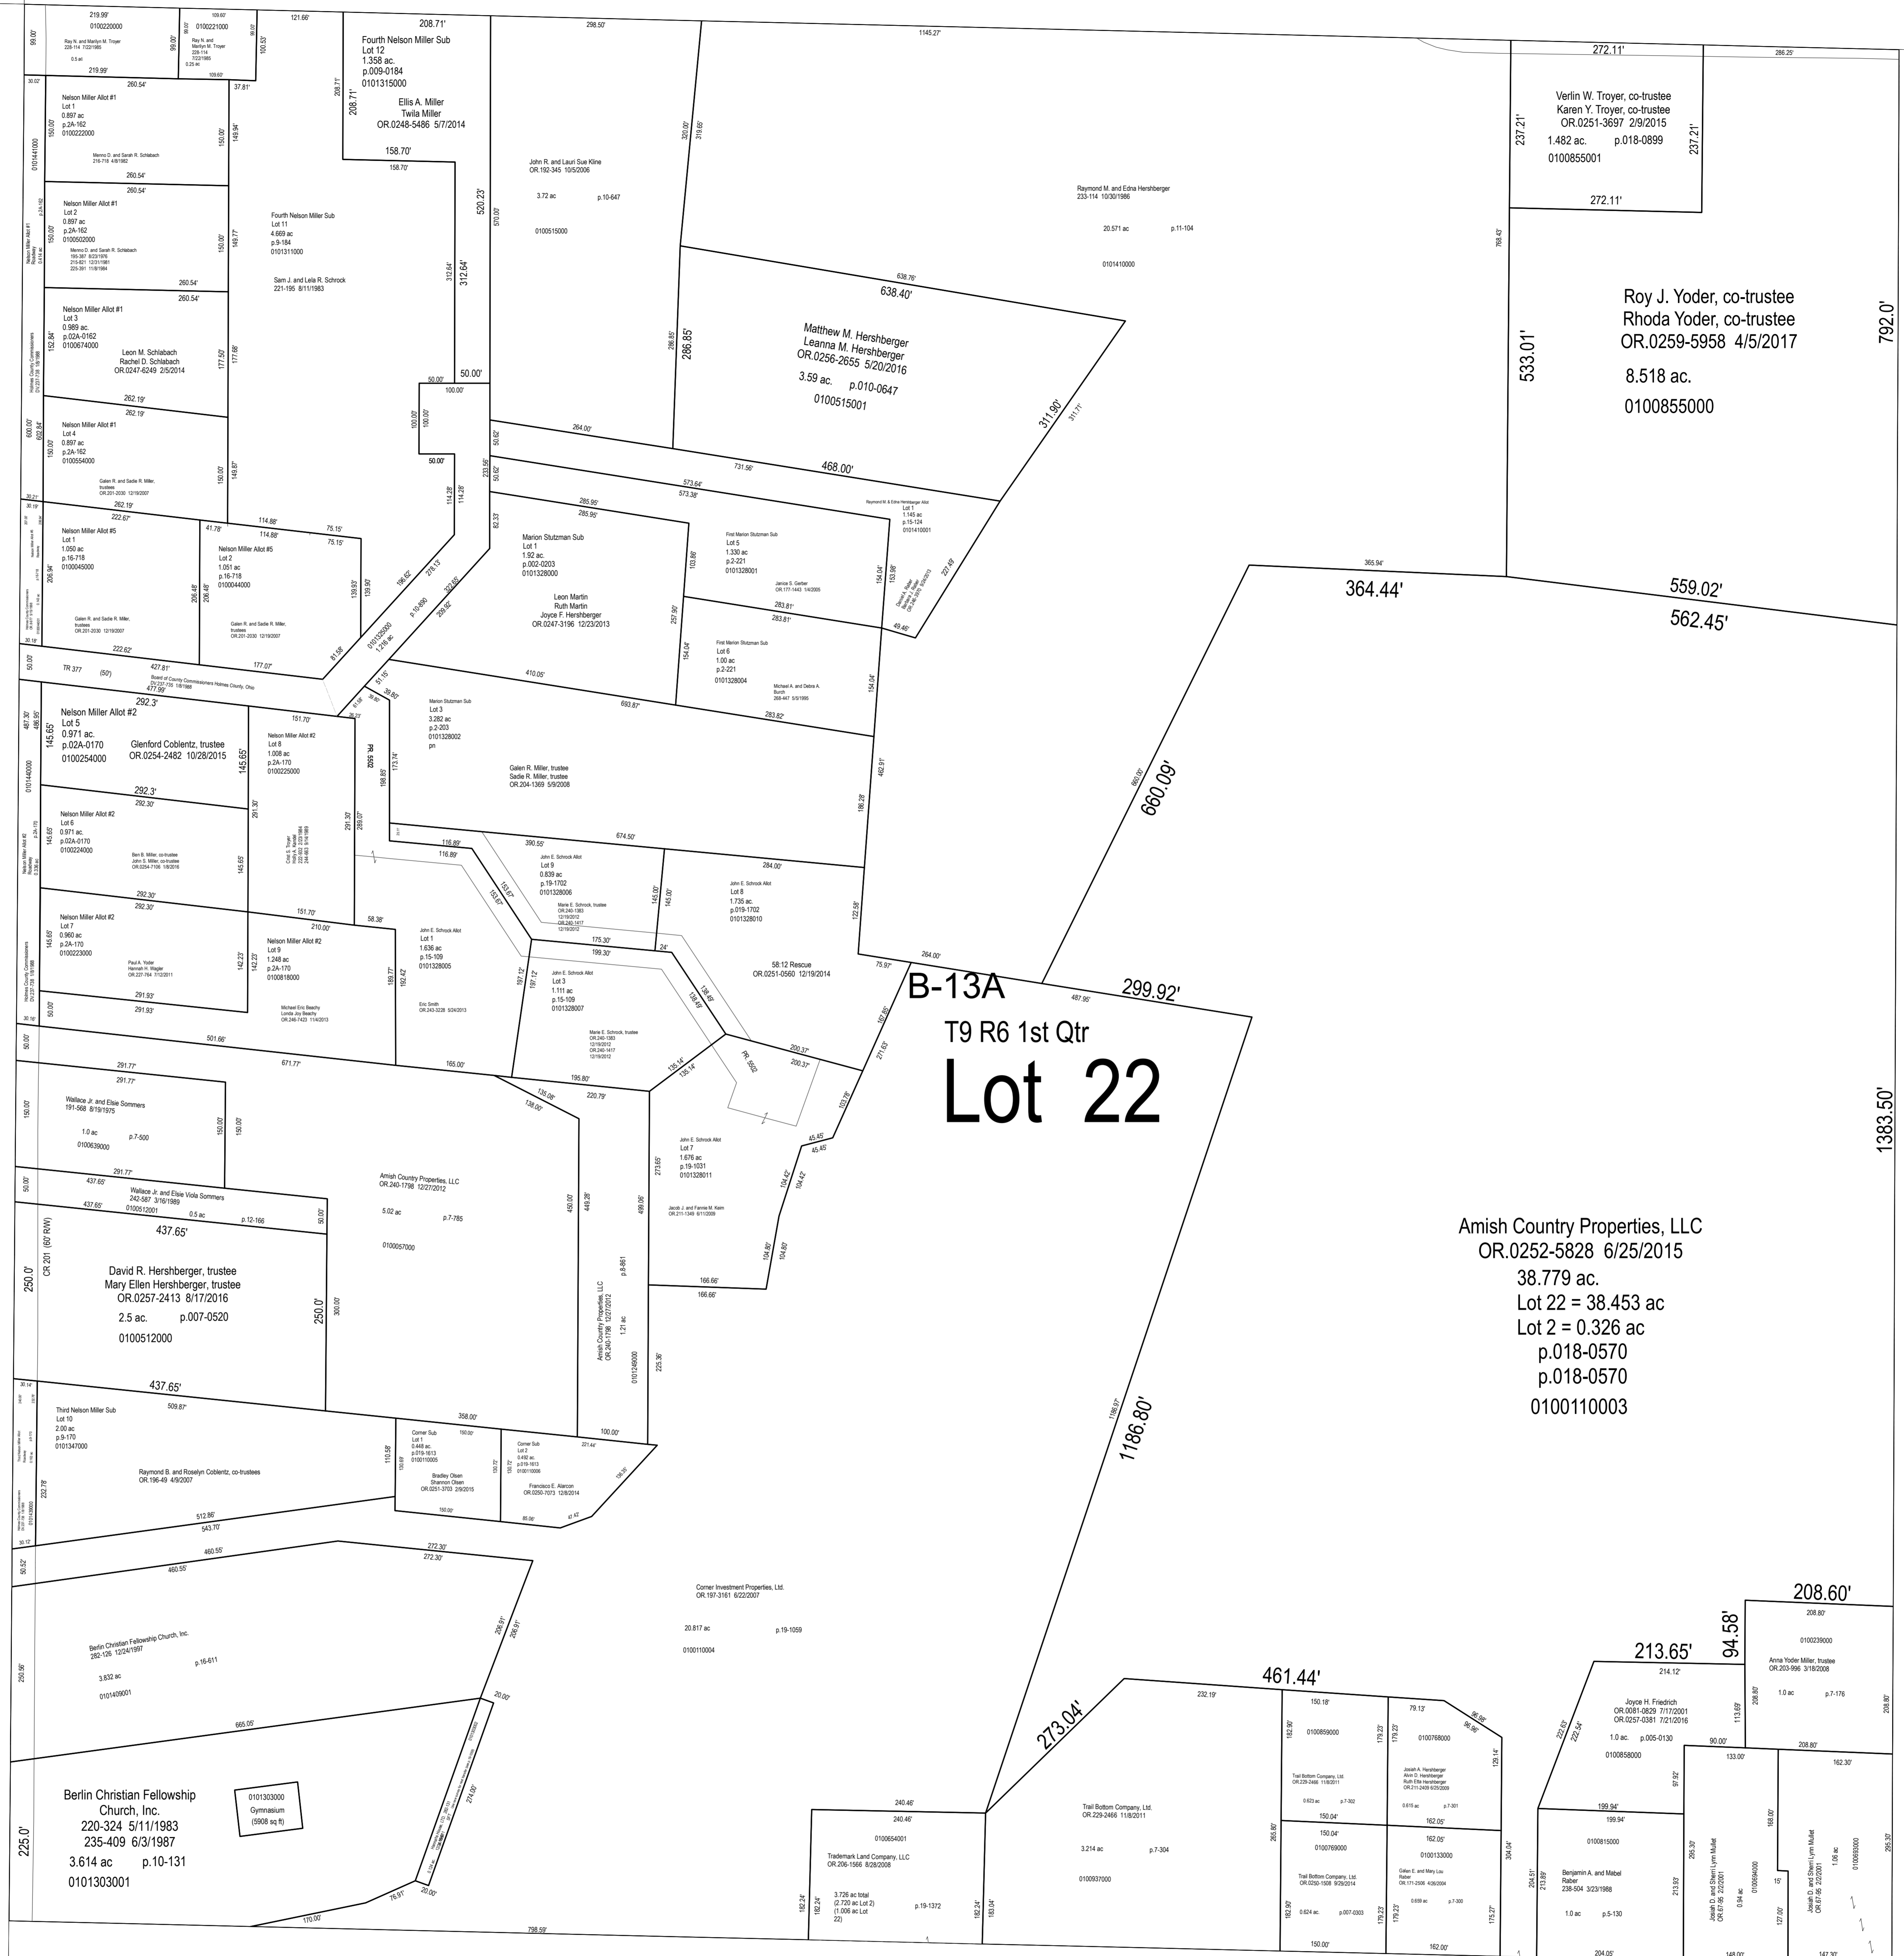


Amish Country Properties, LLC  
 OR.0252-5828 6/25/2015  
 38.779 ac.  
 Lot 22 = 38.453 ac  
 Lot 2 = 0.326 ac  
 p.018-0570  
 p.018-0570  
 0100110003

Berlin Christian Fellowship  
 Church, Inc.  
 220-324 5/11/1983  
 235-409 6/3/1987  
 3.614 ac p.10-131  
 0101303001

David R. Hershberger, trustee  
 Mary Ellen Hershberger, trustee  
 OR.0257-2413 8/17/2016  
 2.5 ac. p.007-0520  
 0100512000

Trail Bottom Company, LLC  
 OR.208-4468 11/9/2011  
 3.214 ac p.7-304  
 0100937000

Joyce H. Friedrich  
 OR.0087-0829 7/17/2001  
 OR.0257-0881 7/21/2016  
 1.0 ac. p.005-0130  
 0100858000

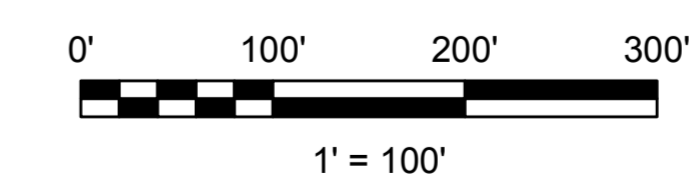

LET IT BE KNOWN, THIS MAP HAS BEEN PREPARED AS A REFERENCE GUIDE TO PROPERTY OWNERSHIP. WE BELIEVE THIS INFORMATION TO BE CORRECT AND CURRENT, HOWEVER IT IS NOT INTENDED FOR ANY LEGAL USE, WHETHER IT BE SALES, TRANSFERS, TRACES, LEASES OF ANY TYPE, ETC. AND DO NOT ACCEPT RESPONSIBILITY FOR ERRORS OF ANY NATURE OR OMISSIONS CONTAINED HEREIN.

S.F.T.  
 new survey required for next transfer

Last Revision: 1/2/2018

Lot 22, 1st Qtr.  
 T-9, R-6  
 Berlin Twp.  
 Holmes County, Ohio

**B-13A**