

B-18B

B-18D

B-17A

B-23



B-17

B-22


B-18C

T9 R5 3rd Qtr
Lot 25

T9 R5 3rd Qtr
Lot 26

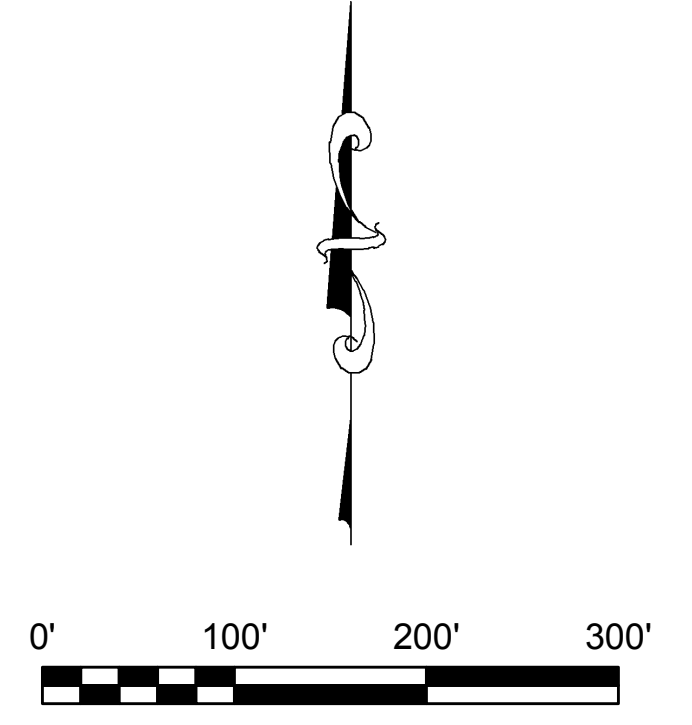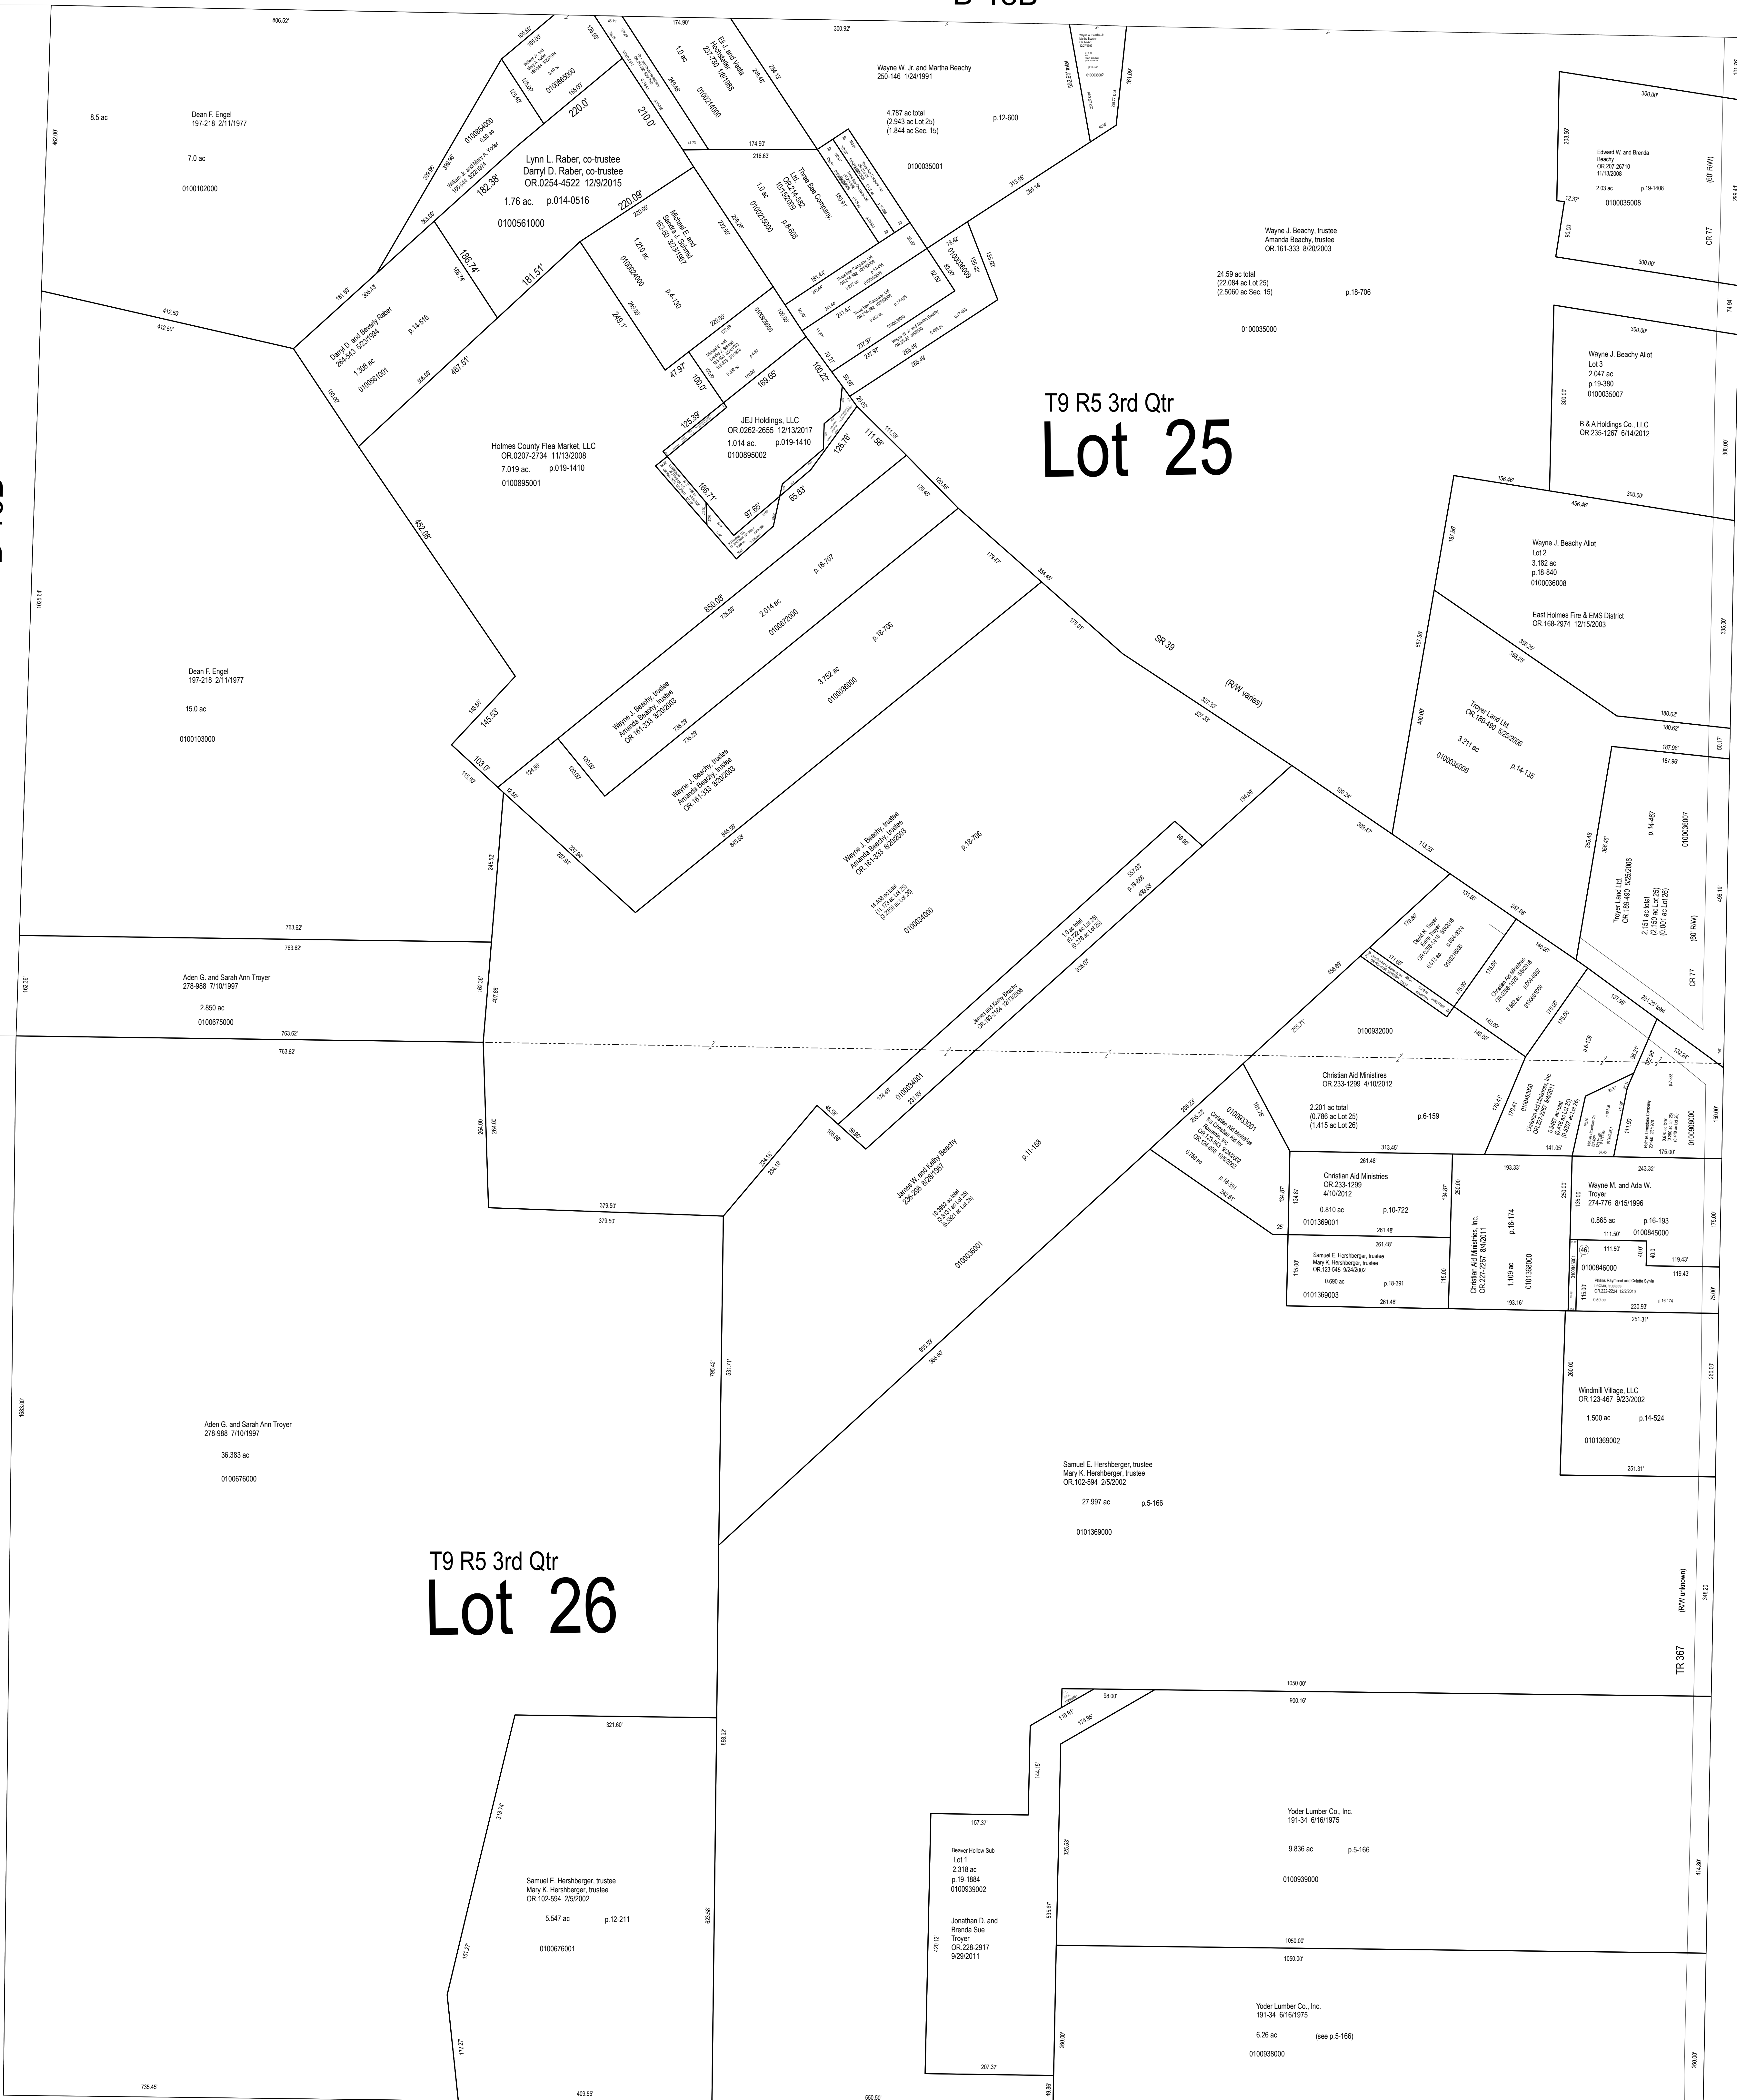

LET IT BE KNOWN, THIS MAP HAS BEEN PREPARED AS A REFERENCE GUIDE TO PROPERTY OWNERSHIP. WE BELIEVE THIS INFORMATION TO BE CORRECT AND CURRENT, HOWEVER IT IS NOT INTENDED FOR ANY LEGAL USE, WHETHER IT BE SALES, TRANSFERS, TRADES, LEASES OF ANY TYPE, ETC. AND DO NOT ACCEPT RESPONSIBILITY FOR ERRORS OF ANY NATURE OR OMISSIONS CONTAINED HEREIN.

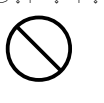S.F.T.
 new survey required for next transfer

Last Revision: 1/2/2018

Lots 25 & 26
3rd Qtr., T-9, R-5
Berlin Twp.
Holmes County, Ohio