

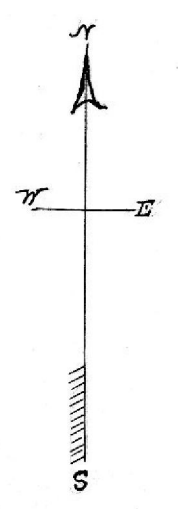
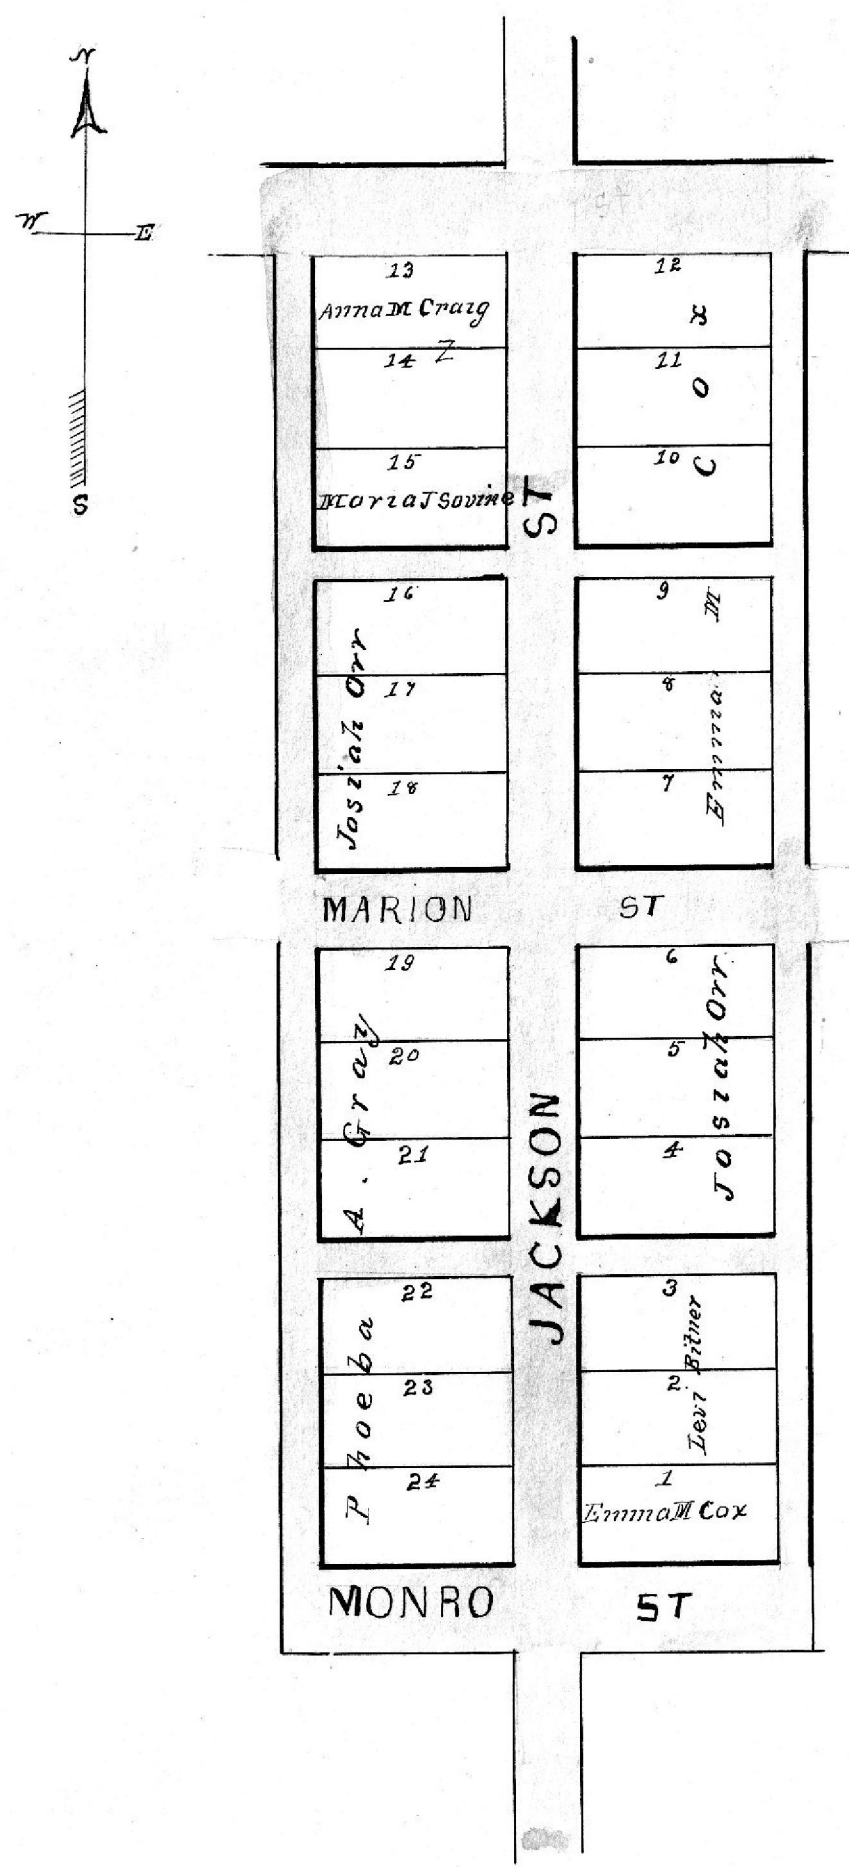



MT UNION.
In Mechanic Township

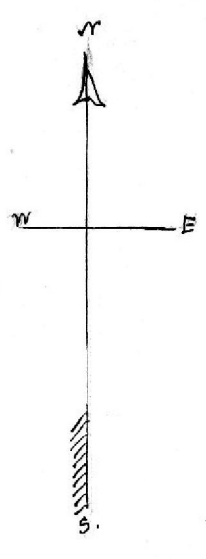

NEW CARLISLE

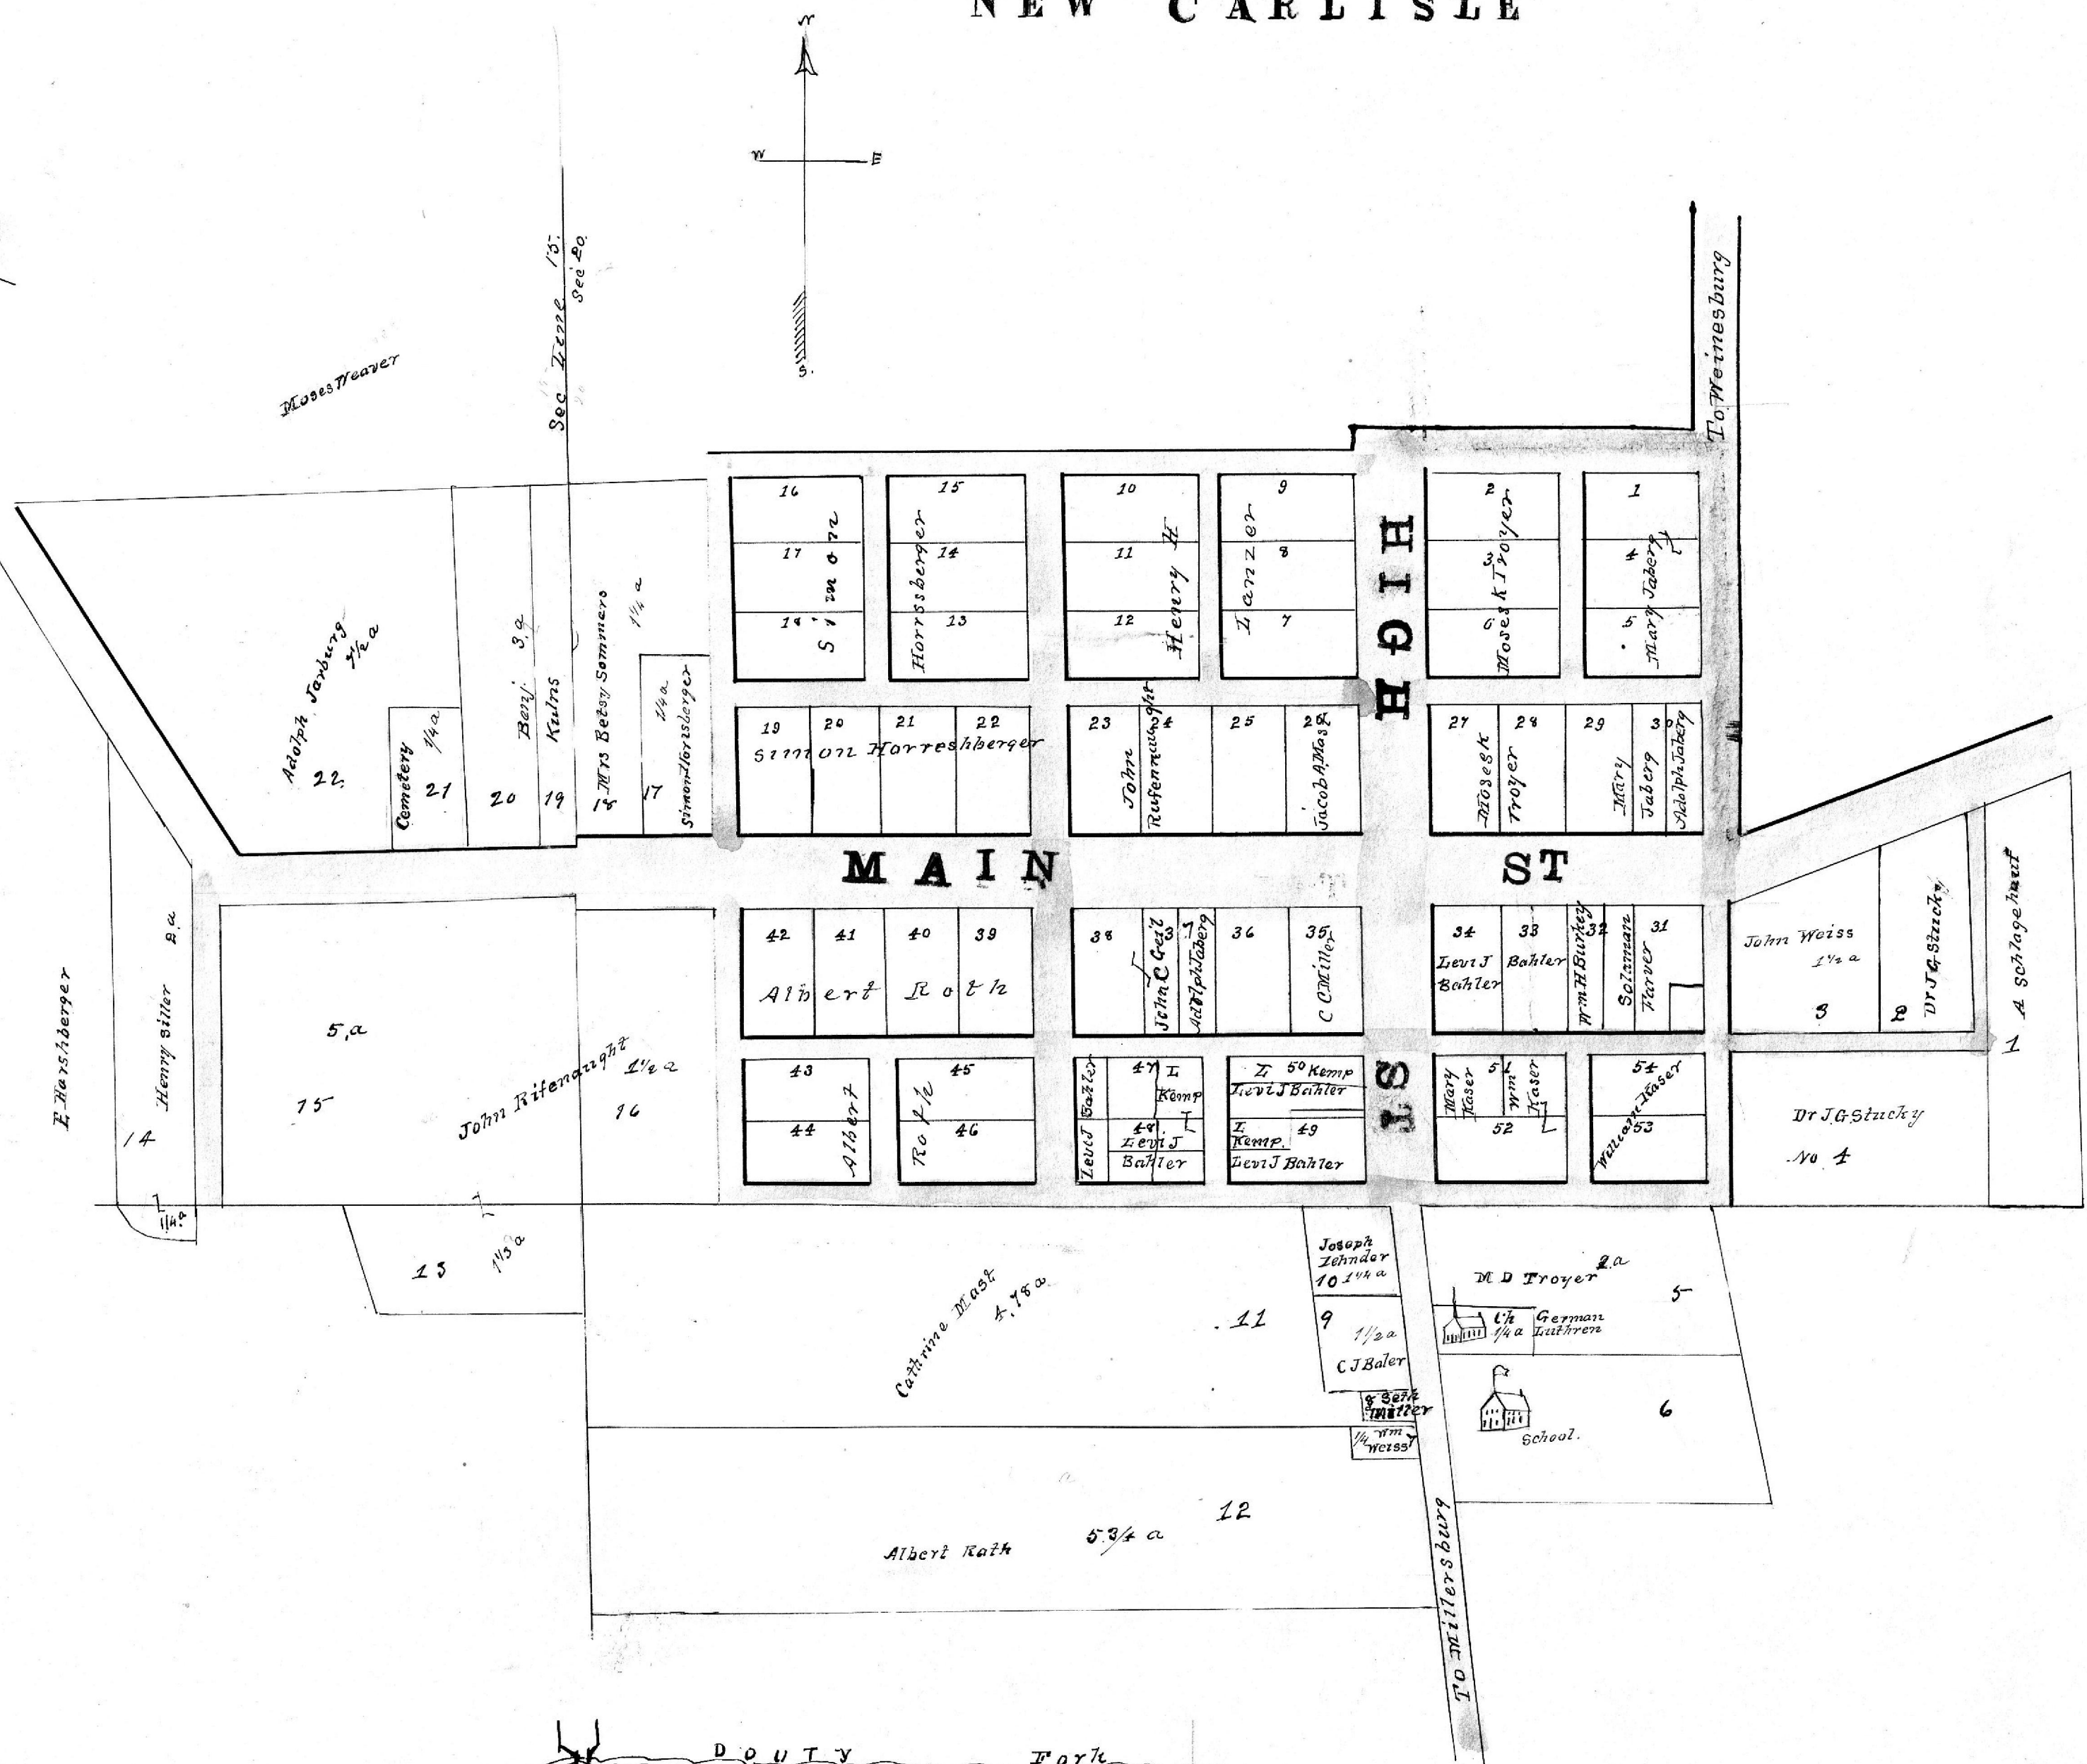

BLOOMFIELD
In Mechanic Township

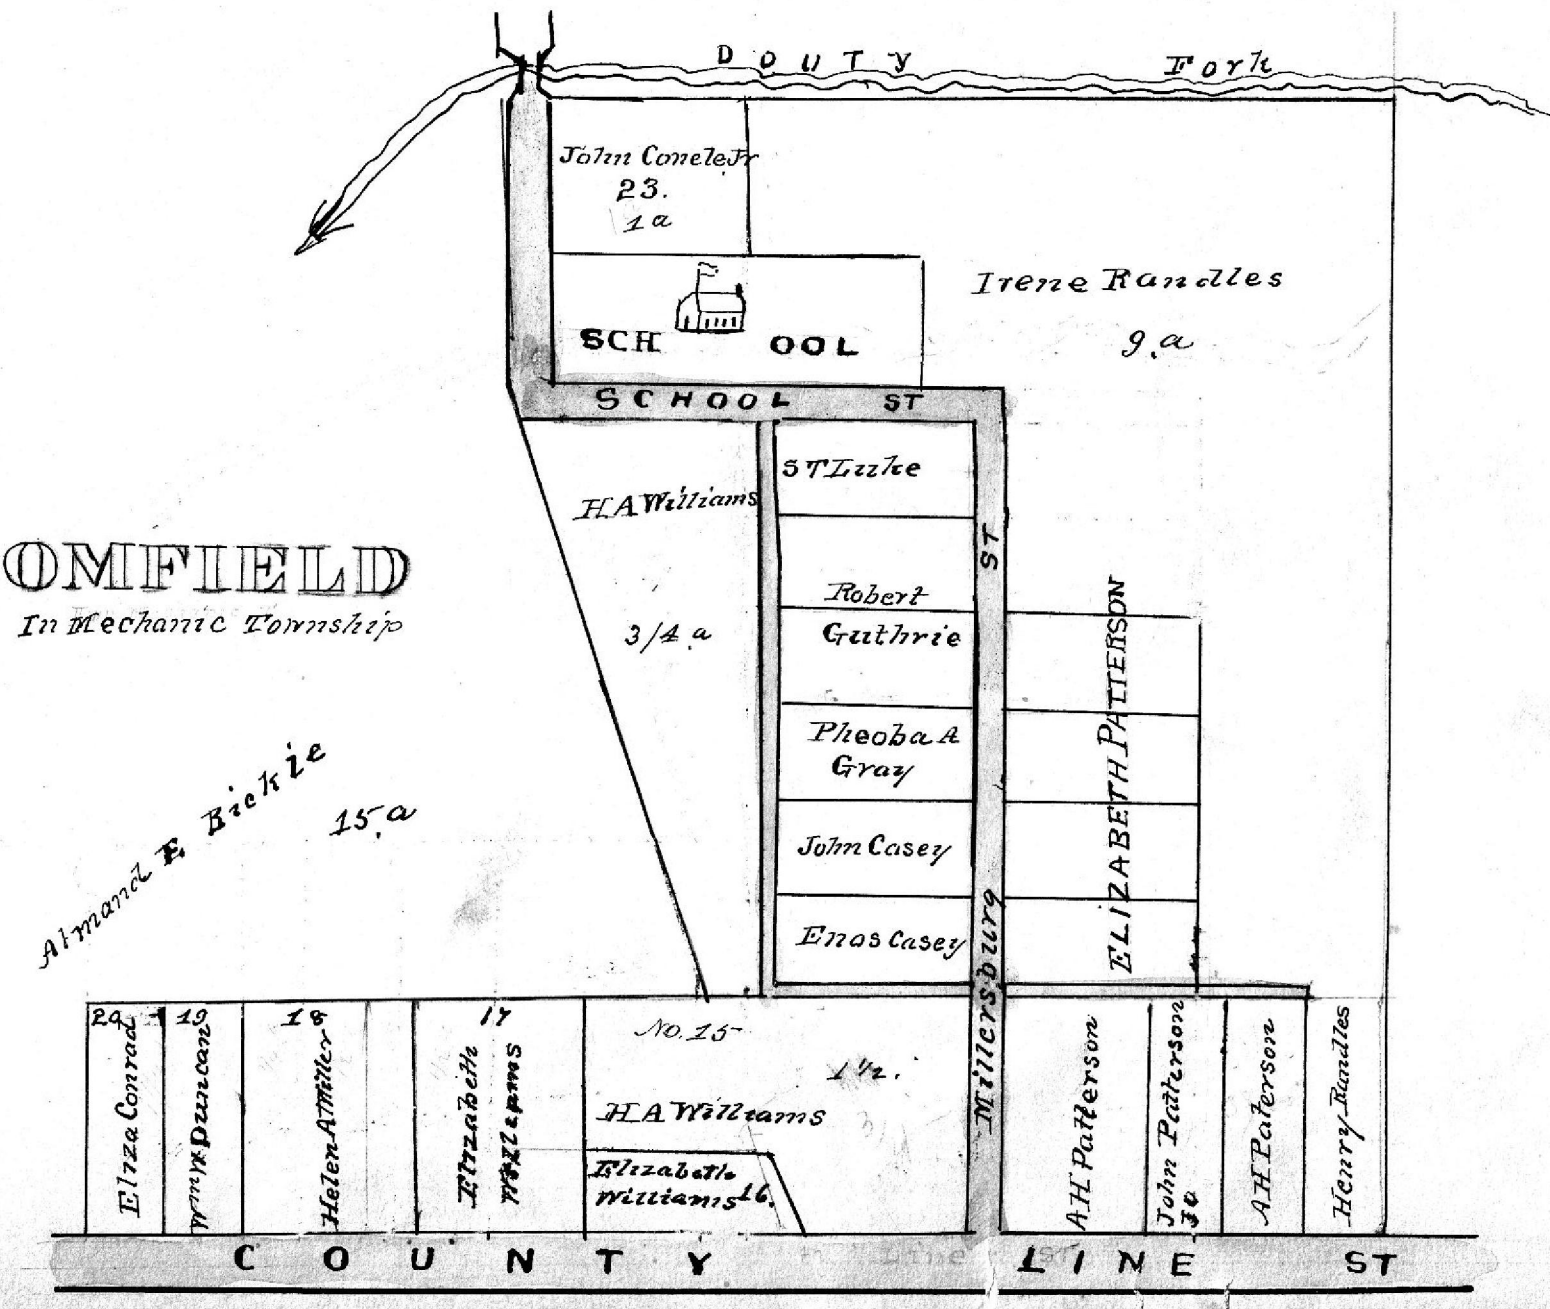

Almond F. Zinkle 15^a