


T.H. 163
OLD T.H. 115

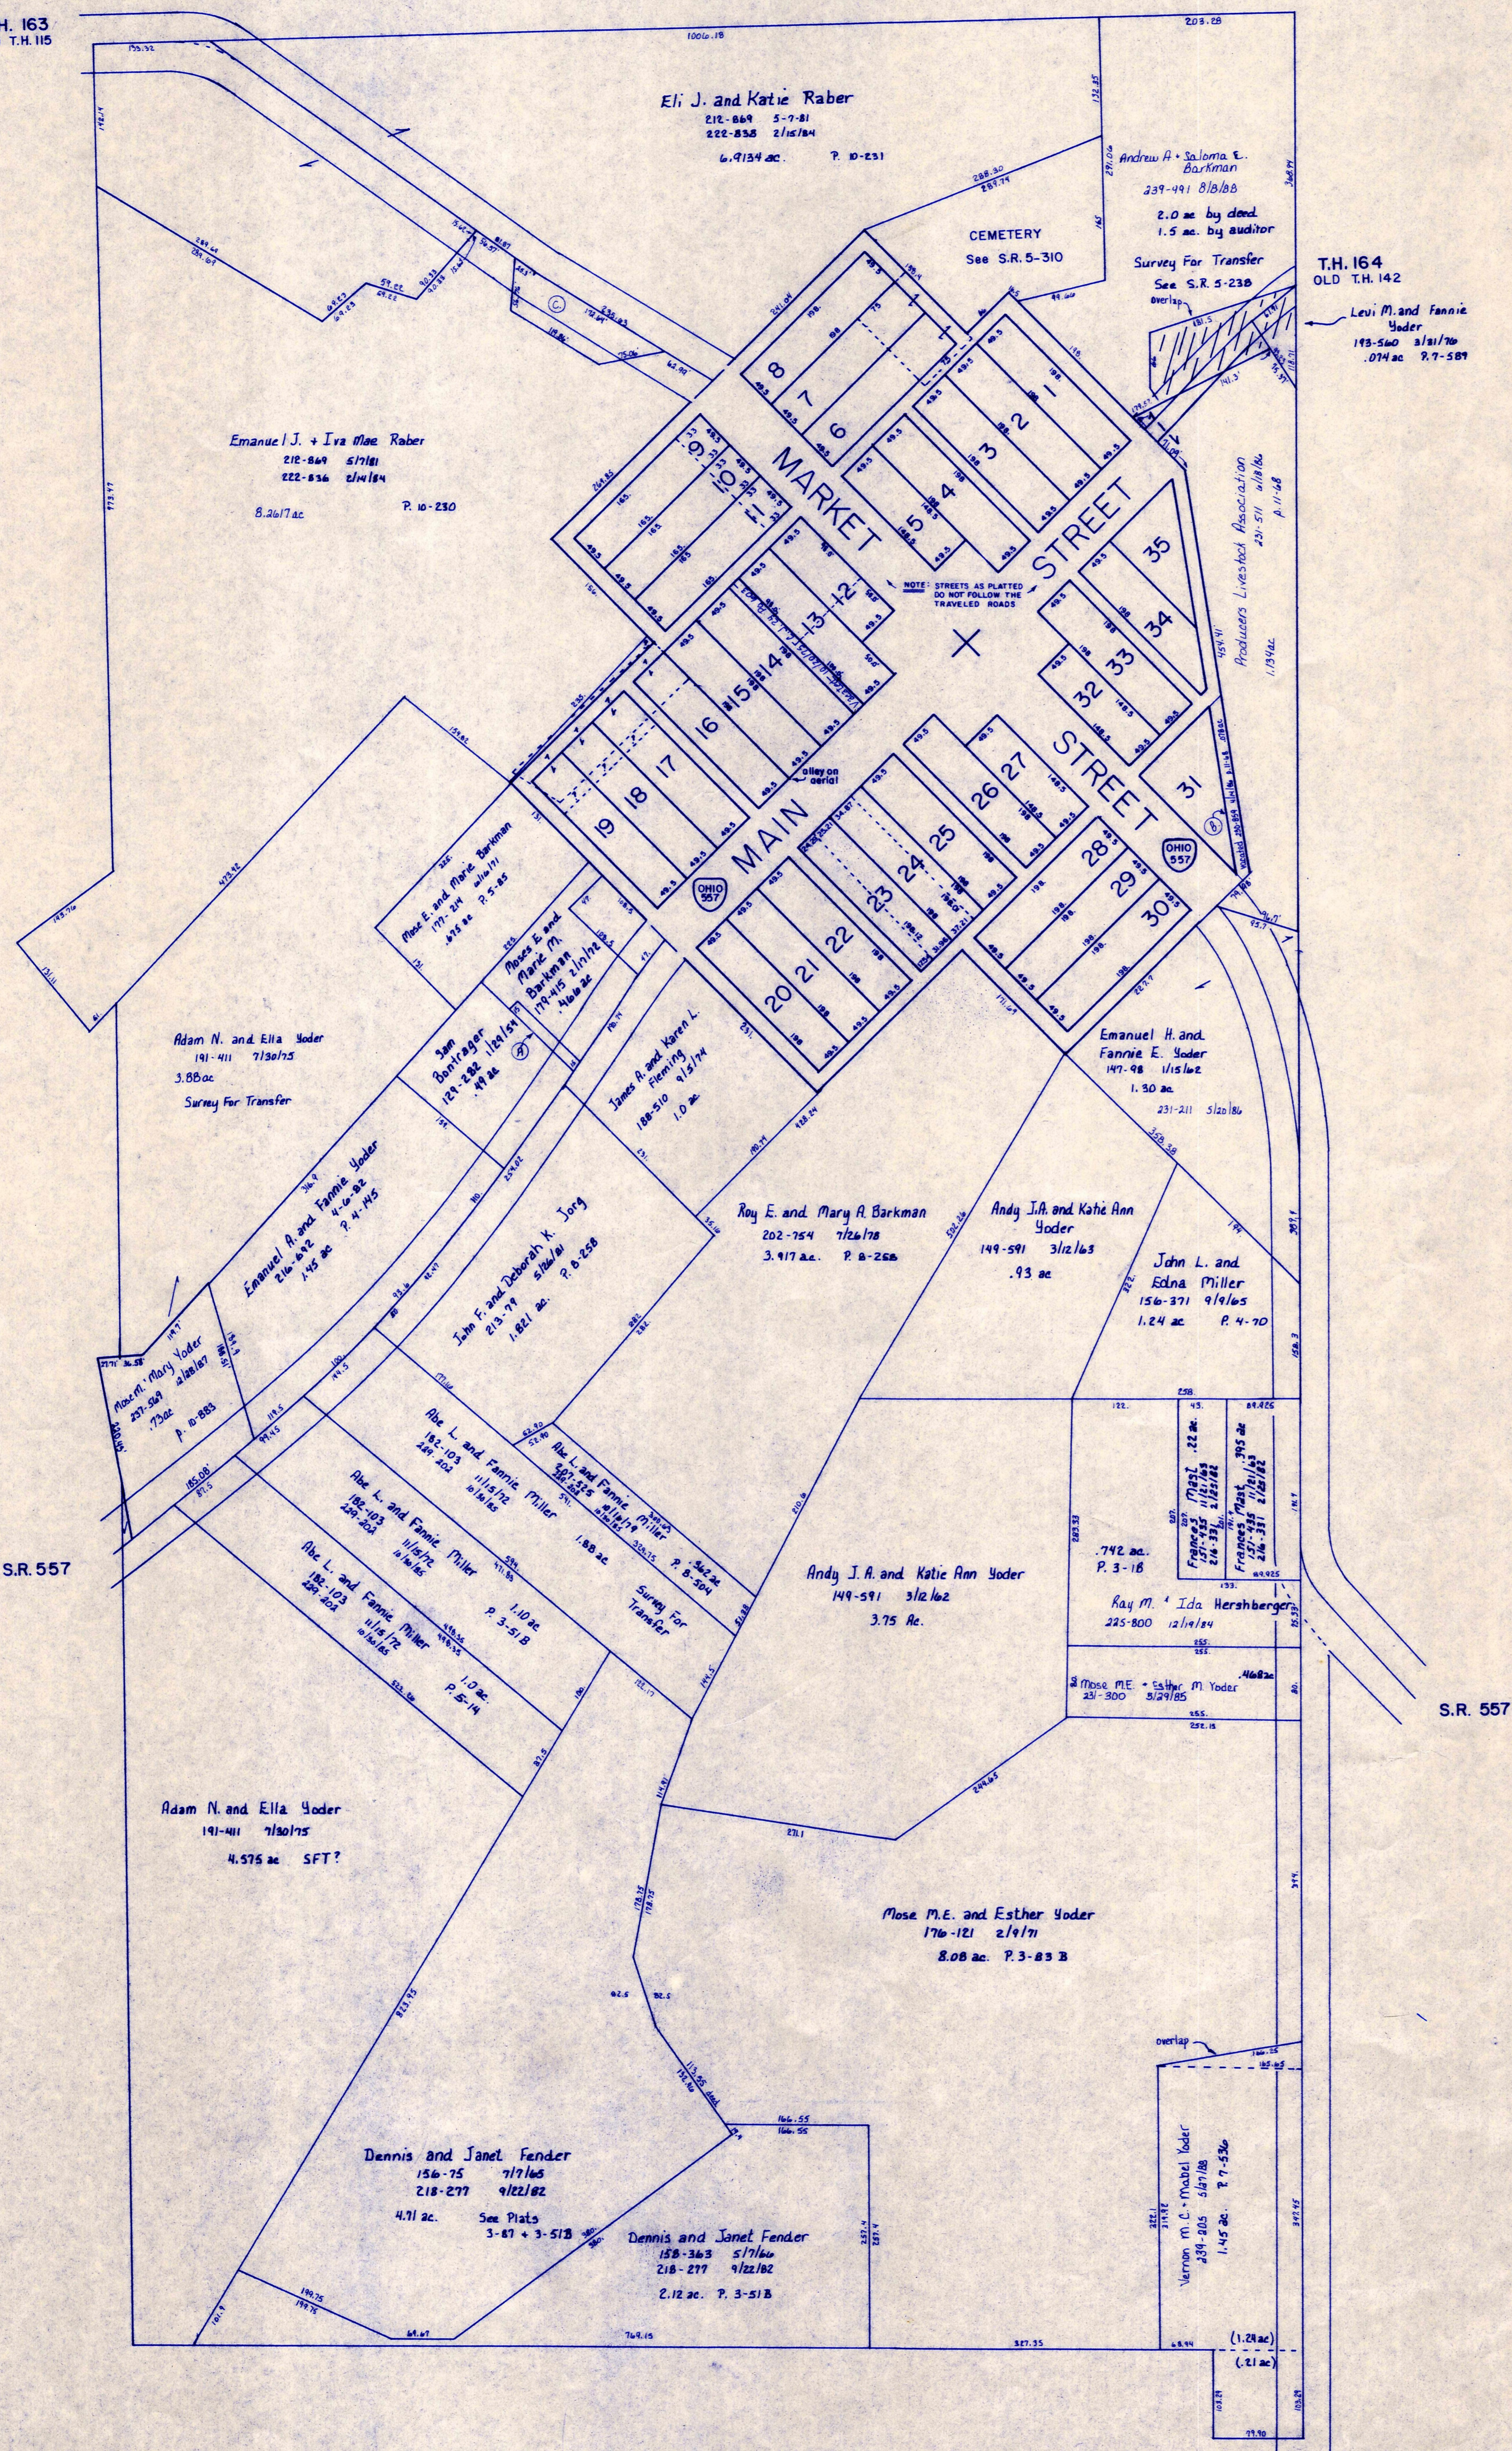

Lot	Owner	Deed	Date	Plat
1	Alvin H. & Lucinda Schlabach	230-907	4/18/86	
2	Alvin H. & Lucinda Schlabach	201-404	4/14/78	
3	Alvin H. & Lucinda Schlabach	230-907	4/18/86	
4	Alvin H. & Lucinda Schlabach	230-905	4/18/86	
5	Alvin H. & Lucinda Schlabach	230-907	4/18/86	
6	Abe J. and Sarah Raber	NE 201-435	4/16/78	
7	Abe J. and Sarah Raber	NE 201-435	4/16/78	
8	Wayne and Nona Domer (see card)	132-540	6/16/50	
9	Donald Balder et al (see card for etal)	NE 174-600	9/8/70	
10	Donald Balder et al (see card for etal)	NE 174-600	9/8/70	
11	Eli J. and Mattie Barkman	SW 122-149	3/14/49	
12	Arden D. Miller	.11ac Npt	6-8-88	p. 13-3
13	Arden D. Miller	.057ac Spt	6-8-88	p. 13-3
14	Ben V. and Dorothy Beachy	151-179	9/25/63	
15	Ben V. and Dorothy Beachy	151-179	9/25/63	
16	Ben V. and Dorothy Beachy	151-179	9/25/63	
17	Balco Machine, Inc.	S.F.T.	193-266	2/27/76
18	Balco Machine, Inc.	S.F.T.	158-485	6/2/66
19	Gerber and Sons, Inc.	221-159	6/5/83	
20	Ailee Hostetler (see card)	96-224	6/3/26	
21	Roy A. - Cindy Miller	240-681	9/29/88	
22	Roy A. - Cindy Miller	240-681	9/29/88	
23	Roman D. and Susie Miller	NE 218-801	11/15/82	9-44
24	Roman D. and Susie Miller	NE 218-801	11/15/82	9-44
25	Amanda D. Troyer	NE 221-310	6/19/85	9-44
26	Eli J. and Mattie Barkman	122-149	3/14/49	
27	Roy E. and Mary Barkman	149-526	9/1/77	
28	Emanuel H. and Fannie E. Yoder	231-211	5/26/86	
29	Emanuel H. and Fannie E. Yoder	147-98	1/13/82	
30	Emanuel H. and Fannie E. Yoder	231-211	5/26/86	
31	Producers Livestock Association	201-511	6/18/86	
32	Robert W. Andrews	233-874	12/31/86	
33	Robert W. Andrews	233-874	12/31/86	
34	Robert W. Andrews	233-874	12/31/86	
35	Robert W. Andrews	233-874	12/31/86	

E 1/2 vacated Alley (see Comm Journal 24-603)
Npt. Arden D. Miller 239-314 6/8/88 .019 ac p. 13-3
Spt. Arden D. Miller 239-314 6/8/88 .019 ac p. 13-3

A	Sam Bontrager	.694 ac	143-361	6/18/60	
B	Producers Livestock Association	.078 ac	231-511	6/18/86	p. 11-48
C	Eli J. & Katie Raber	.1848 ac	233-69	10/28/86	p. 10-589

FARMERSTOWN
SECTION 12 T-8 R-5
CLARK TWP.
SCALE 1" = 100'

LET IT BE KNOWN, THIS MAP HAS BEEN PREPARED AS A REFERENCE GUIDE TO PROPERTY OWNERSHIP. WE BELIEVE THIS INFORMATION TO BE CORRECT AND CURRENT; HOWEVER, IT IS NOT INTENDED FOR ANY LEGAL USE, WHETHER IT BE IN SALES, TRANSFERS, TRADES, LEASES OF ANY TYPE, ETC., AND DO NOT ACCEPT RESPONSIBILITY FOR ERRORS OF ANY NATURE OR OMISSIONS CONTAINED HEREIN.

T.H. 181
OLD T.H. 116 60' R/W