


T8, R5, Sec. 14 C-08

T8, R5, Sec. 12 C-18

- 0200212001 ① Melvin A. and Mary Ann Miller
258-741 1/27/1993
0.003 ac p.14-140
- 0200952002 ② Melvin and Mary Ann Miller
254-150 1/15/1992
0.546 ac p.12-839
- 0200012001 ③ Albert R. and Saloma Barkman
232-269 9/5/1986
0.702 ac p.10-603
- 3300315001 ④ James J. and Wendy V. Troyer
OR.126-92 10/22/2002
1.072 ac p.18-416
- 3300310000 ⑤ Marvin L. and Erma Hershberger
250-393 2/12/1991
263-66 1/7/1994 2.201 ac
10.519 ac total p.19-271
sec 13 = 9.599 ac
sec 14 = 0.675 ac
sec 18 = 0.945 ac
- 0200192004 ⑥ Ivan R. and Betty A. Hershberger
OR.191-2127 9/12/2006
0.547 ac p.18-802
- 3300314000 ⑦ Aden D. and Regina Burkholder
273-356 5/8/1996
0.056 ac p.4-156
- 0200952007 ⑧ Mose R. and Lisa Yoder
OR.168-3254 12/18/2003
0.6658 ac p.18-945

- ★ South Lane Subdivision
Plat 18-301 Platted 6/6/2002
0200701001 ★ Sara Ann Yoder
OR.115-649 6/20/2002
0.832 ac p.18-301
- ▽ King of the Meadow Subdivision
Plat 18-185 Platted 1/24/2002
3300350000 ▽ Mose R. and Lisa Yoder
OR.104-887 2/20/2002
3.0 ac p.18-185
- ◇ Maple View Ranch Subdivision
Plat 19-11 Platted 3/10/2004
0200951001 ◇ Mahlon R. and Alma Yoder
OR.170-2913 3/23/2004
3.899 ac p.19-11

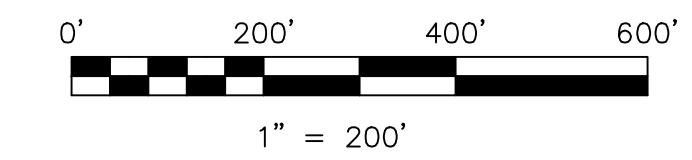

LET IT BE KNOWN, THIS MAP HAS BEEN PREPARED AS A REFERENCE GUIDE TO PROPERTY OWNERSHIP. WE BELIEVE THIS INFORMATION TO BE CORRECT AND CURRENT, HOWEVER IT IS NOT INTENDED FOR ANY LEGAL USE, WHETHER IT BE IN SALES, TRANSFERS, TRUSTS, LEASES OF ANY TYPE, ETC., AND DO NOT ACCEPT RESPONSIBILITY FOR ERRORS OF ANY NATURE OR OMISSIONS CONTAINED HEREIN.

⊕ new survey required for next transfer

Last Revision: 12/20/2006

T-8, R-5, Sec.13
Clark Twp.
Holmes County, Ohio

C-13

