


T8, R5, Sec. 12 C-18


T8, R4, Sec. 6 C-29

T8, R4, Sec. 15 C-28

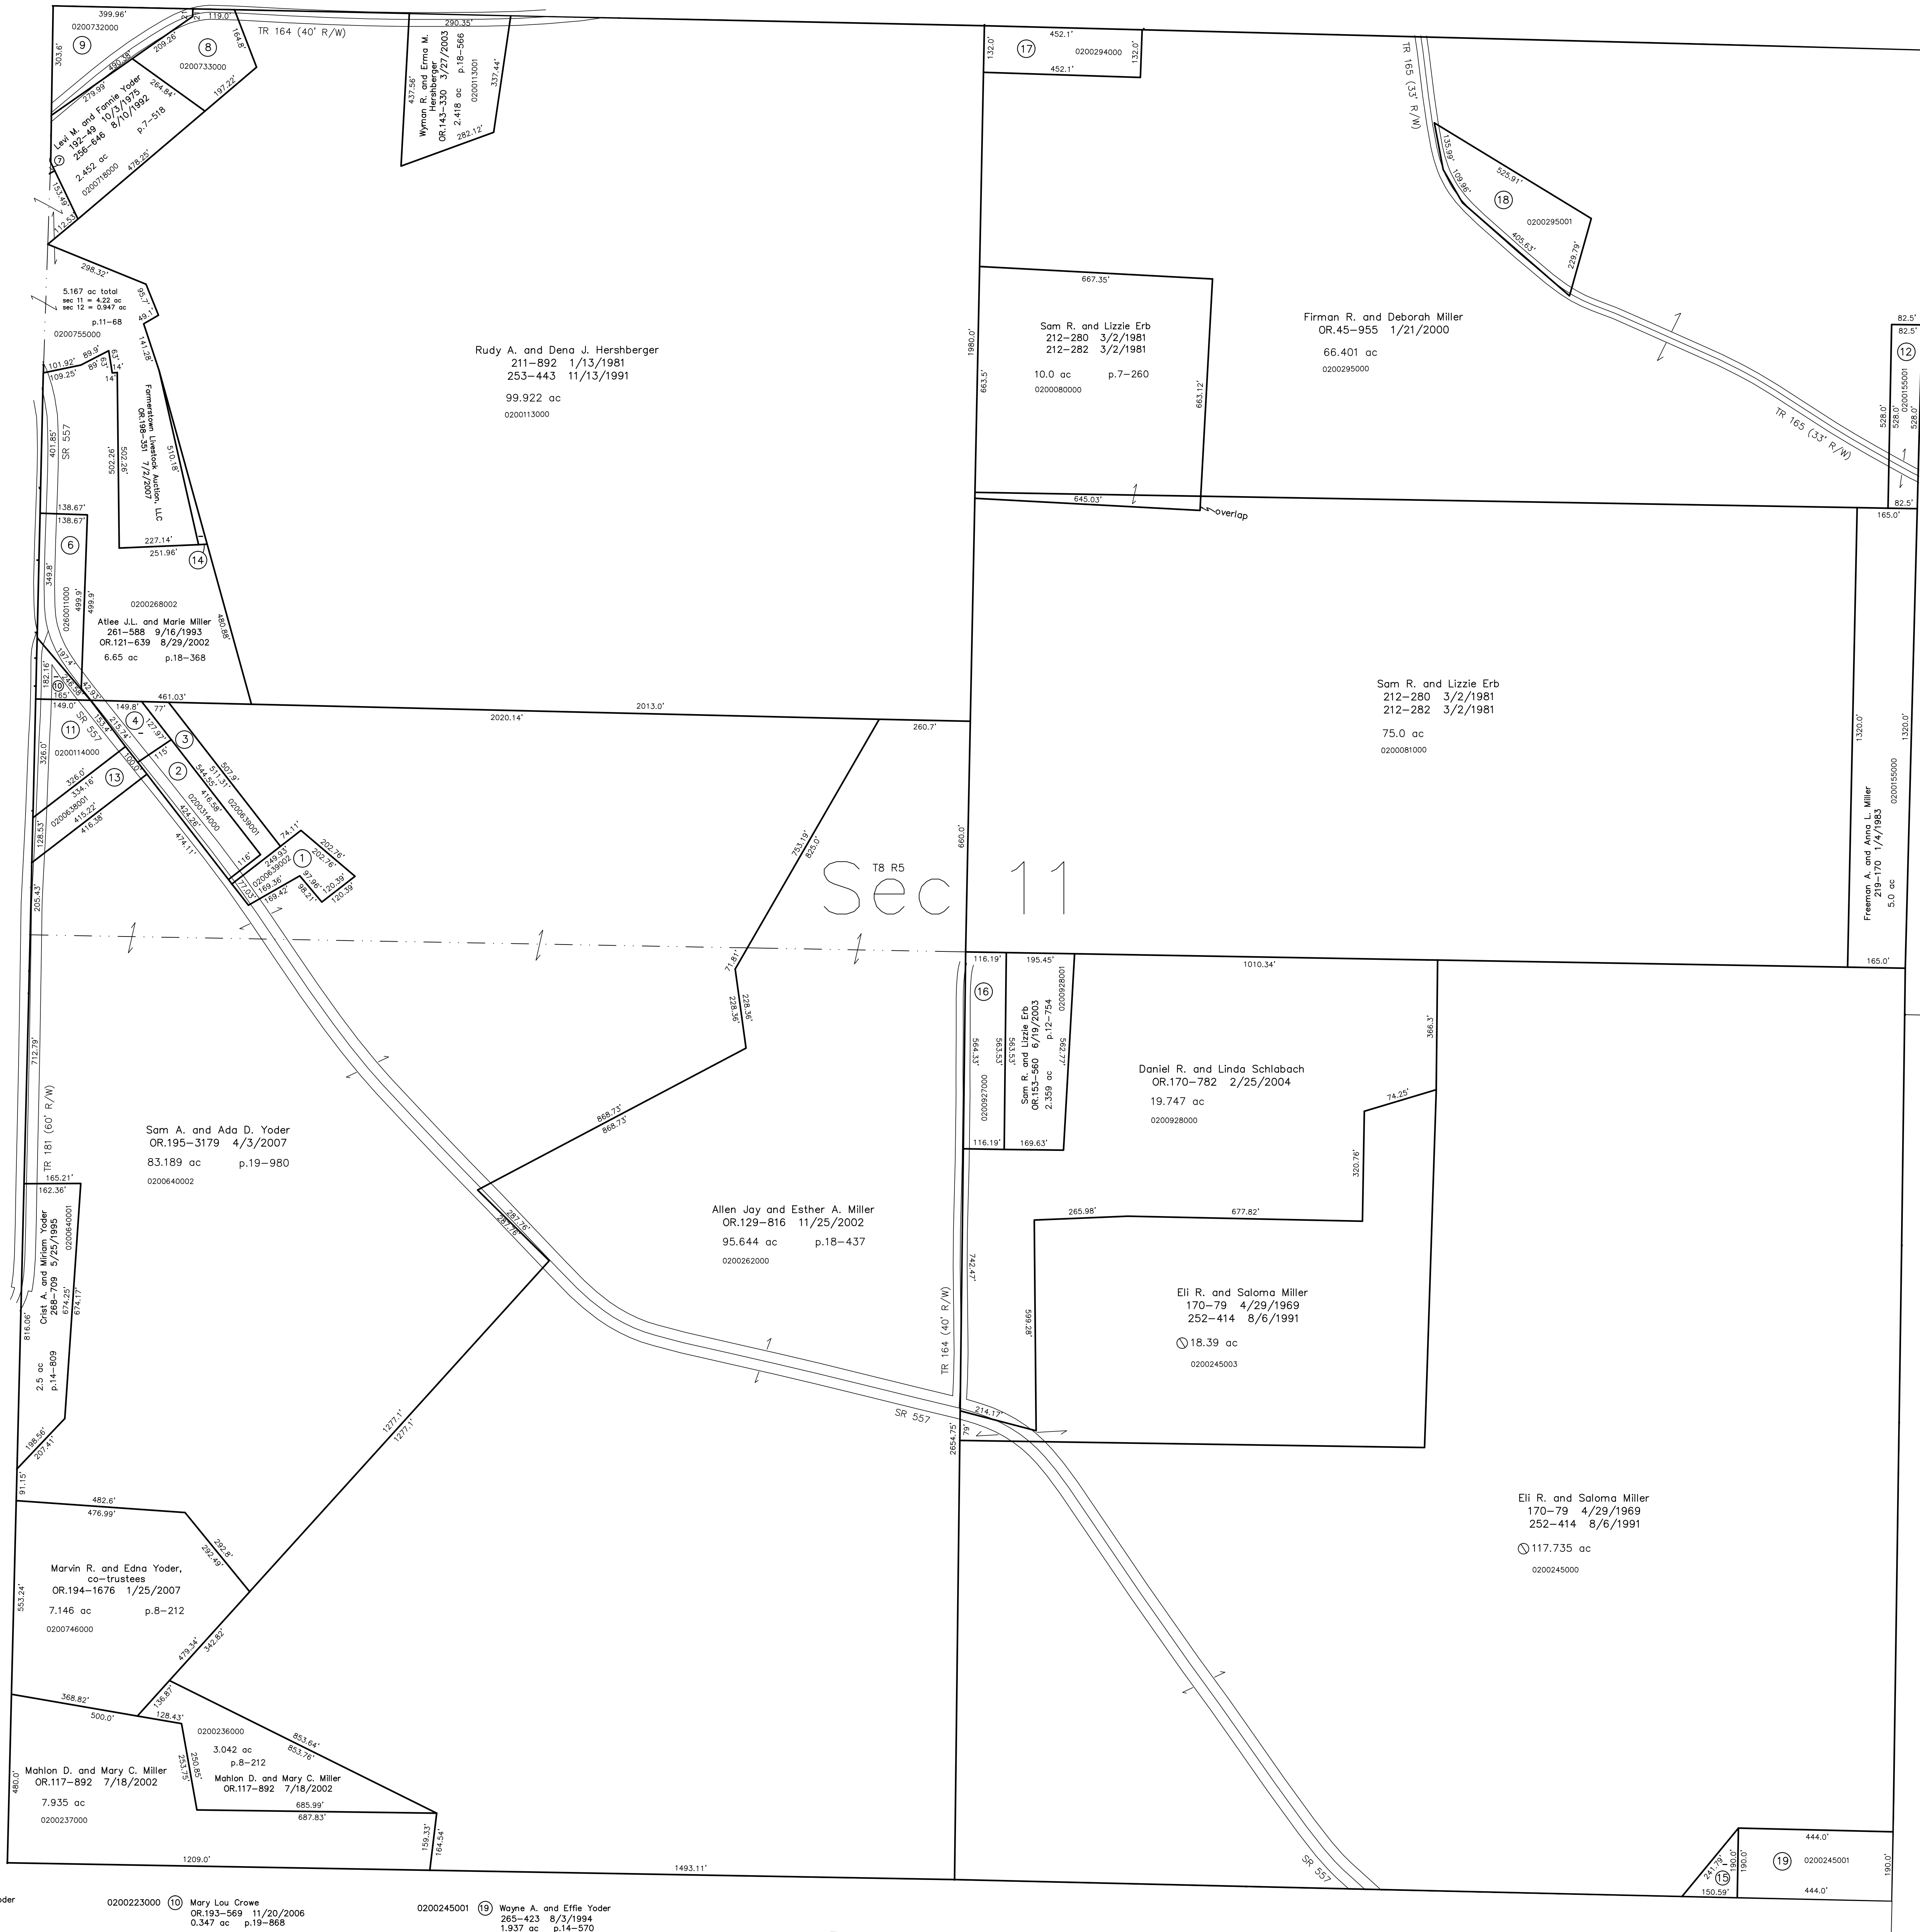

Sec 11

- 0200639002 ① Esta A. and Verna A. Yoder
254-591 2/25/1992
255-609 5/22/1992
0.808 ac p.12-870
- 0200314000 ② Emanuel H. and Fannie E. Yoder
239-136 5/24/1988
1.118 ac p.12-3
- 0200639001 ③ Emanuel H. and Fannie E. Yoder
245-581 12/7/1989
0.775 ac p.12-343
- 0200315000 ④ Mose C. Miller
165-533 2/27/1968
OR.174-785 8/4/2004
0.859 ac p.4-159
- 0000000000 ⑤ not used
- 0260011000 ⑥ Farmerstown Parochial School
214-328 8/25/1981
1.25 ac p.7-394
- 0200755001 ⑦ Levi M. and Fannie Yoder
257-1022 11/24/1992
0.004 ac p.14-91
- 0200733000 ⑧ Reuben R. and Susie Hershberger
OR.105-285 2/28/2002
1.3 ac p.3-12
- 0200732000 ⑨ Amos D. and Lydon Yoder
234-375 2/27/1987
1.49 ac
- 0200223000 ⑩ Mary Lou Crowe
OR.193-569 11/20/2006
0.347 ac p.19-868
- 0200114000 ⑪ Edwin A. and Laura Yoder
234-814 4/14/1987
262-947 1/4/1984
1.217 ac
- 0200155001 ⑫ Freeman A. and Anna L. Miller
219-170 1/4/1983
1.0 ac
- 0200638001 ⑬ Edwin A. and Laura Yoder
274-744 8/13/1996
0.86 ac p.16-187
- 0200268000 ⑭ Atlee J.L. and Marie Miller
261-588 9/16/1993
OR.121-639 8/29/2002
0.143 ac p.18-368
- 0200245002 ⑮ Wayne A. and Effie Yoder
OR.152-244 6/9/2003
0.328 ac p.18-642
- 0200927000 ⑯ Sam R. and Lizzie Erb
OR.153-260 8/18/2003
1.504 ac p.10-322
- 0200294000 ⑰ Firman R. and Deborah Miller
OR.45-955 1/21/2000
1.4 ac
- 0200295001 ⑱ Lloyd M. and Beno and Leona Sue Miller
OR.45-953 1/21/2000
1.949 ac p.17-364
- 0200245001 ⑲ Wayne A. and Effie Yoder
265-423 8/3/1994
1.937 ac p.14-570

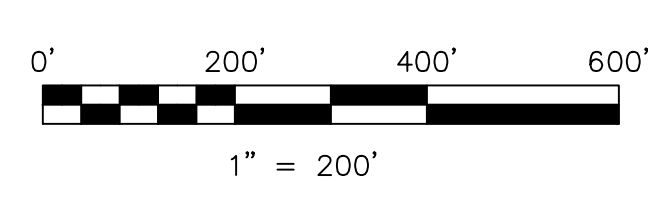

LET IT BE KNOWN, THIS MAP HAS BEEN PREPARED AS A REFERENCE GUIDE TO PROPERTY OWNERSHIP. WE BELIEVE THIS INFORMATION TO BE CORRECT AND CURRENT, HOWEVER IT IS NOT INTENDED FOR ANY LEGAL USE, WHETHER IT BE IN SALES, TRANSFERS, TRADES, LEASES OF ANY TYPE, ETC., AND DO NOT ACCEPT RESPONSIBILITY FOR ERRORS OF ANY NATURE OR OMISSIONS CONTAINED HEREIN.

new survey required for next transfer

Last Revision: 7/2/2007

T-8, R-5, Sec.11
Clark Twp.
Holmes County, Ohio

C-23

