


3300272000 ① Jacob J. and Mattie Yoder
187-622 6/21/1974
228-978 10/7/1985
0.075 ac p.7-282


3300302000 ② Eric A. Guggisberg
OR.39-985 10/5/1999
0.088 ac p.17-259

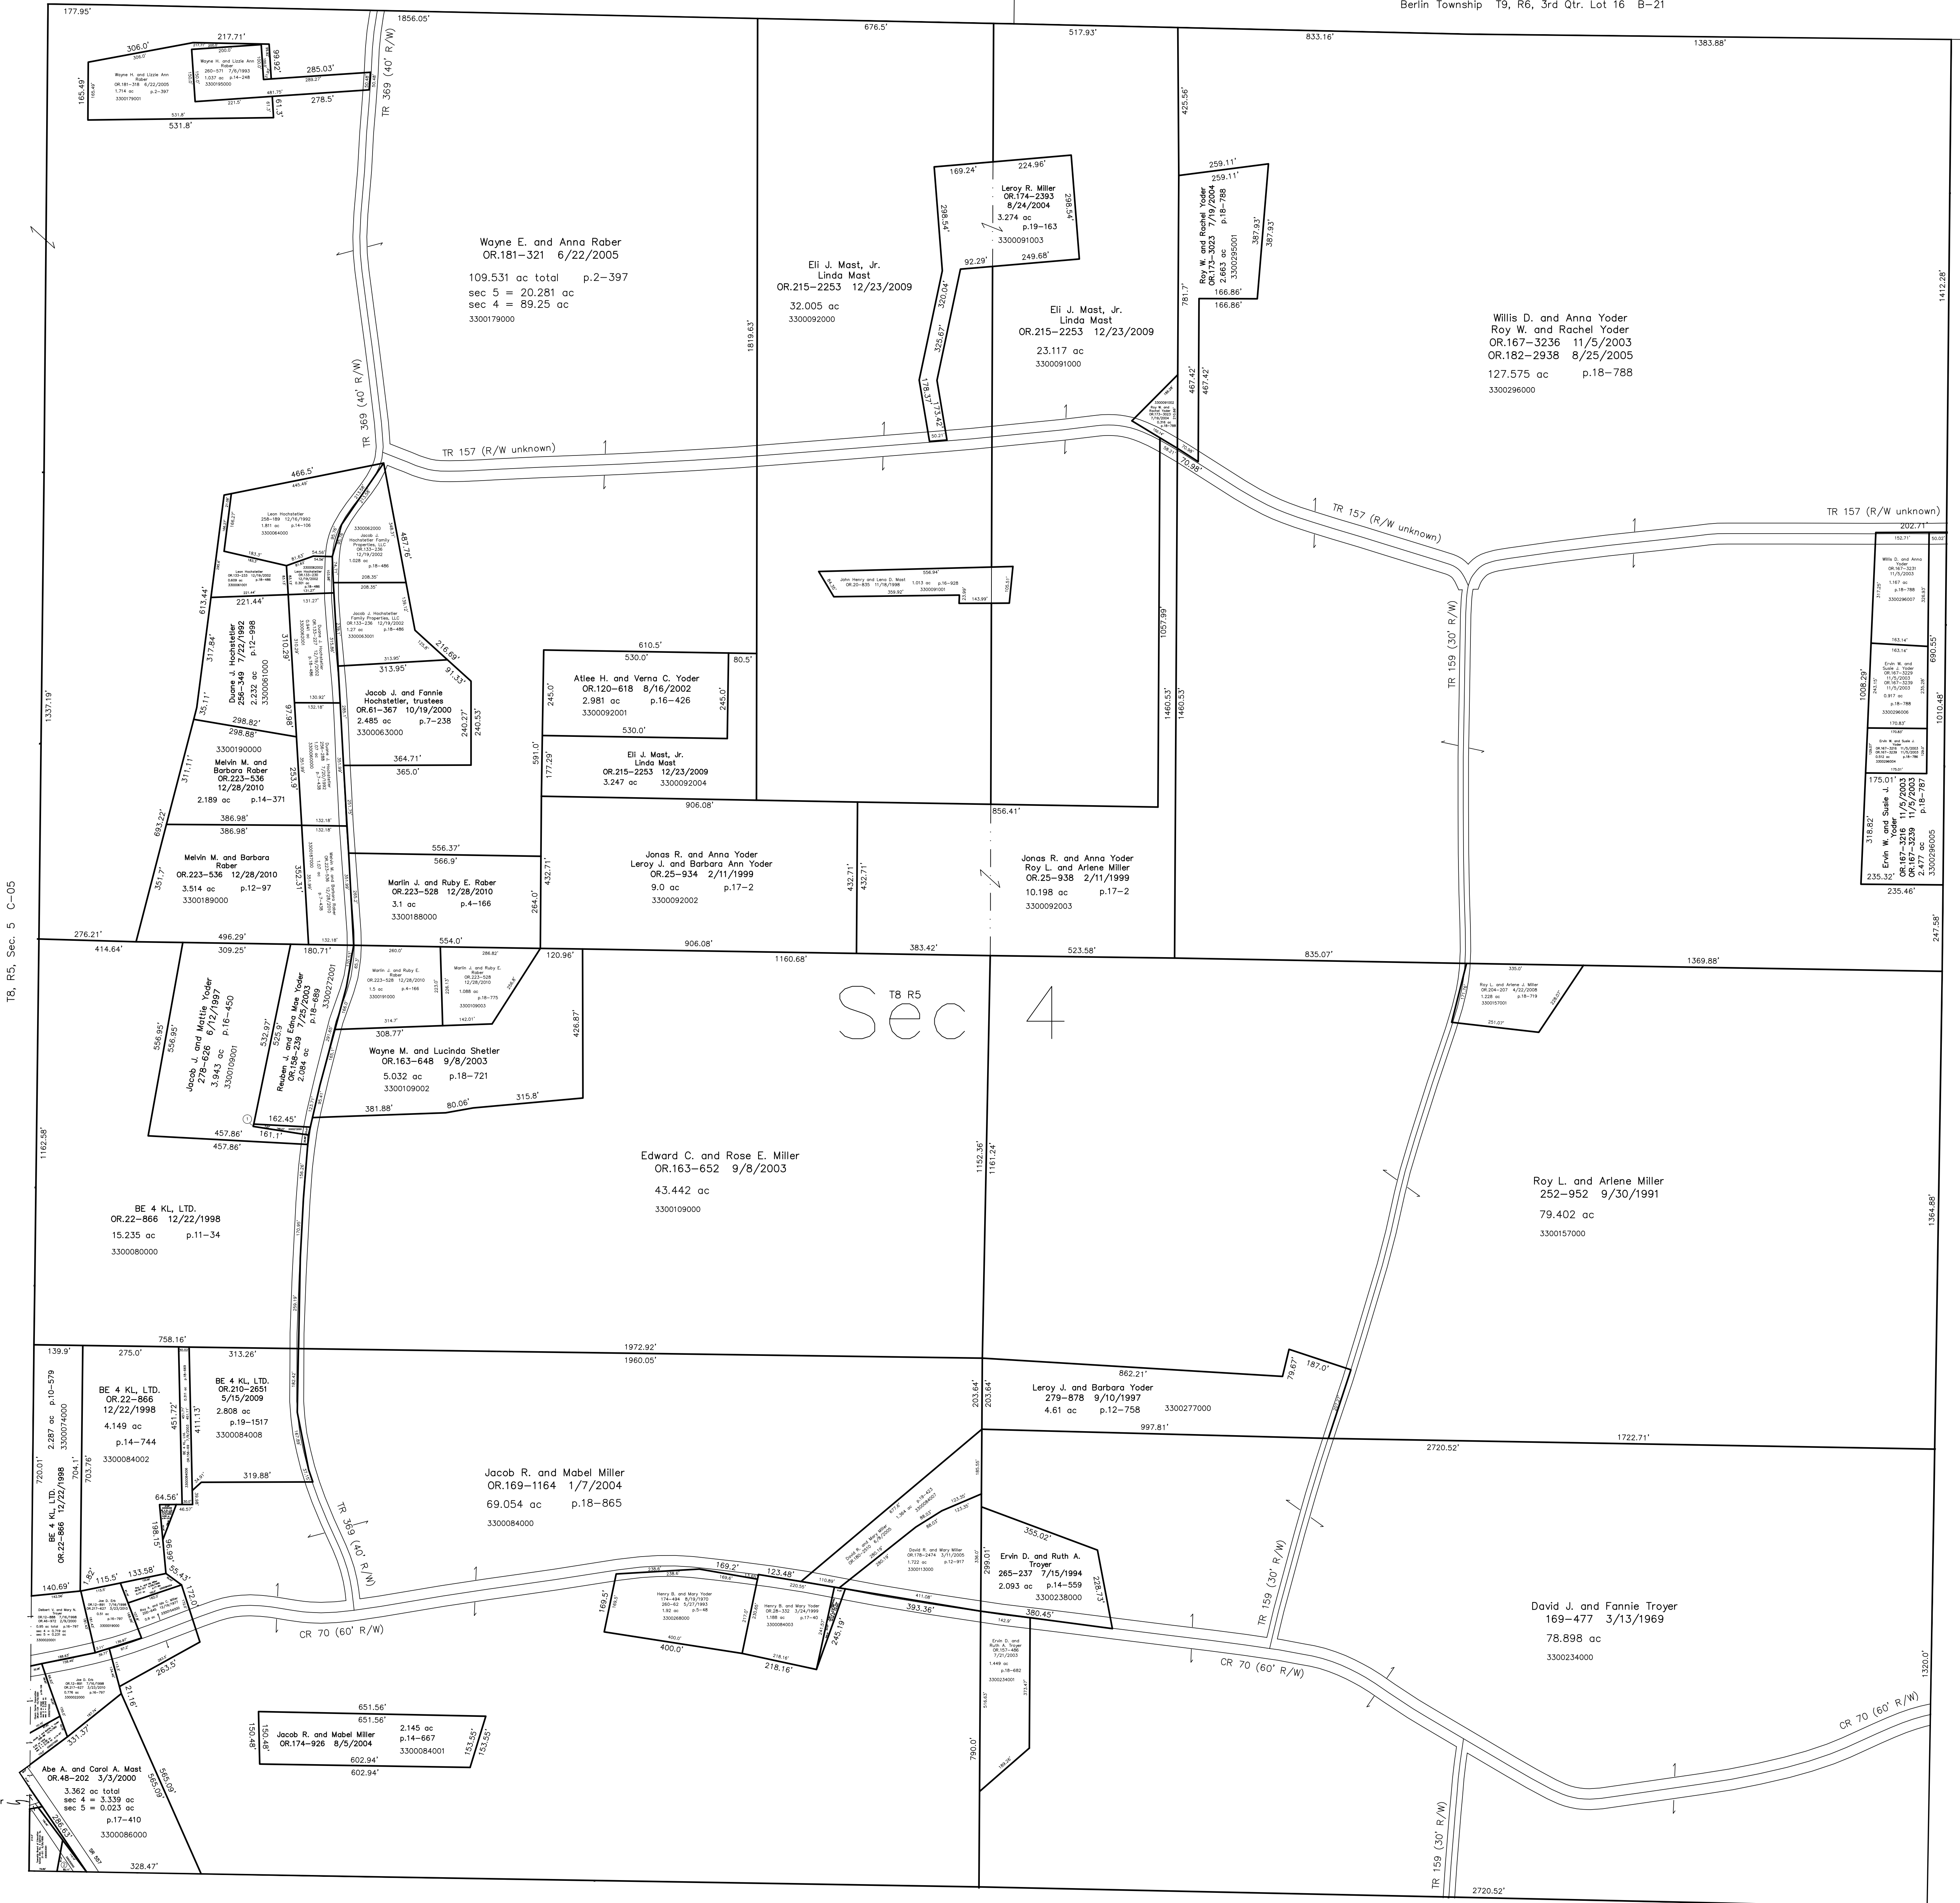

see map C-5 for owner

Last Revision: 12/28/2010

T-8, R-5, Sec.4
Clark Twp.
Holmes County, Ohio

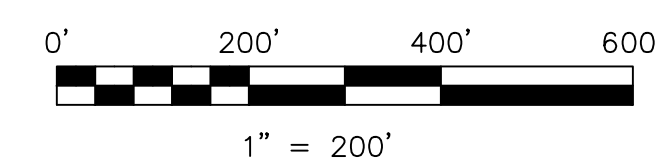

LET IT BE KNOWN, THIS MAP HAS BEEN PREPARED AS A REFERENCE GUIDE TO PROPERTY OWNERSHIP. WE BELIEVE THIS INFORMATION TO BE CORRECT AND CURRENT, HOWEVER IT IS NOT INTENDED FOR ANY LEGAL USE, WHETHER IT BE IN SALES, TRANSFERS, TRADES, LEASES OF ANY TYPE, ETC., AND DO NOT ACCEPT RESPONSIBILITY FOR ERRORS OF ANY NATURE OR OMISSIONS CONTAINED HEREIN.

new survey required
for next transfer

C-10

