


- 3300040004 ① Robert F. and Marcia K. Hawkins
OR.53-654 6/13/2000
0.036 ac p.17-375
- 3300050000 ② Paul D. and Mary Ann Shetter
266-778 11/21/1994
0.102 ac p.11-164
- 3300072000 ③ BE 4 KL, LTD.
OR.22-866 12/22/1998
0.041 ac p.14-513
- 3300127000 ④ Wayne A. and Betty Schrock
OR.217-361 3/17/2010
0.0069 ac p.17-652
- 3300190000 ⑤ Emanuel M. and Mary Miller
172-90 10/28/1969
0.037 ac p.3-71 B
- 3300160000 ⑥ Emanuel M. and Mary Miller
172-90 10/28/1969
0.038 ac p.3-77 B

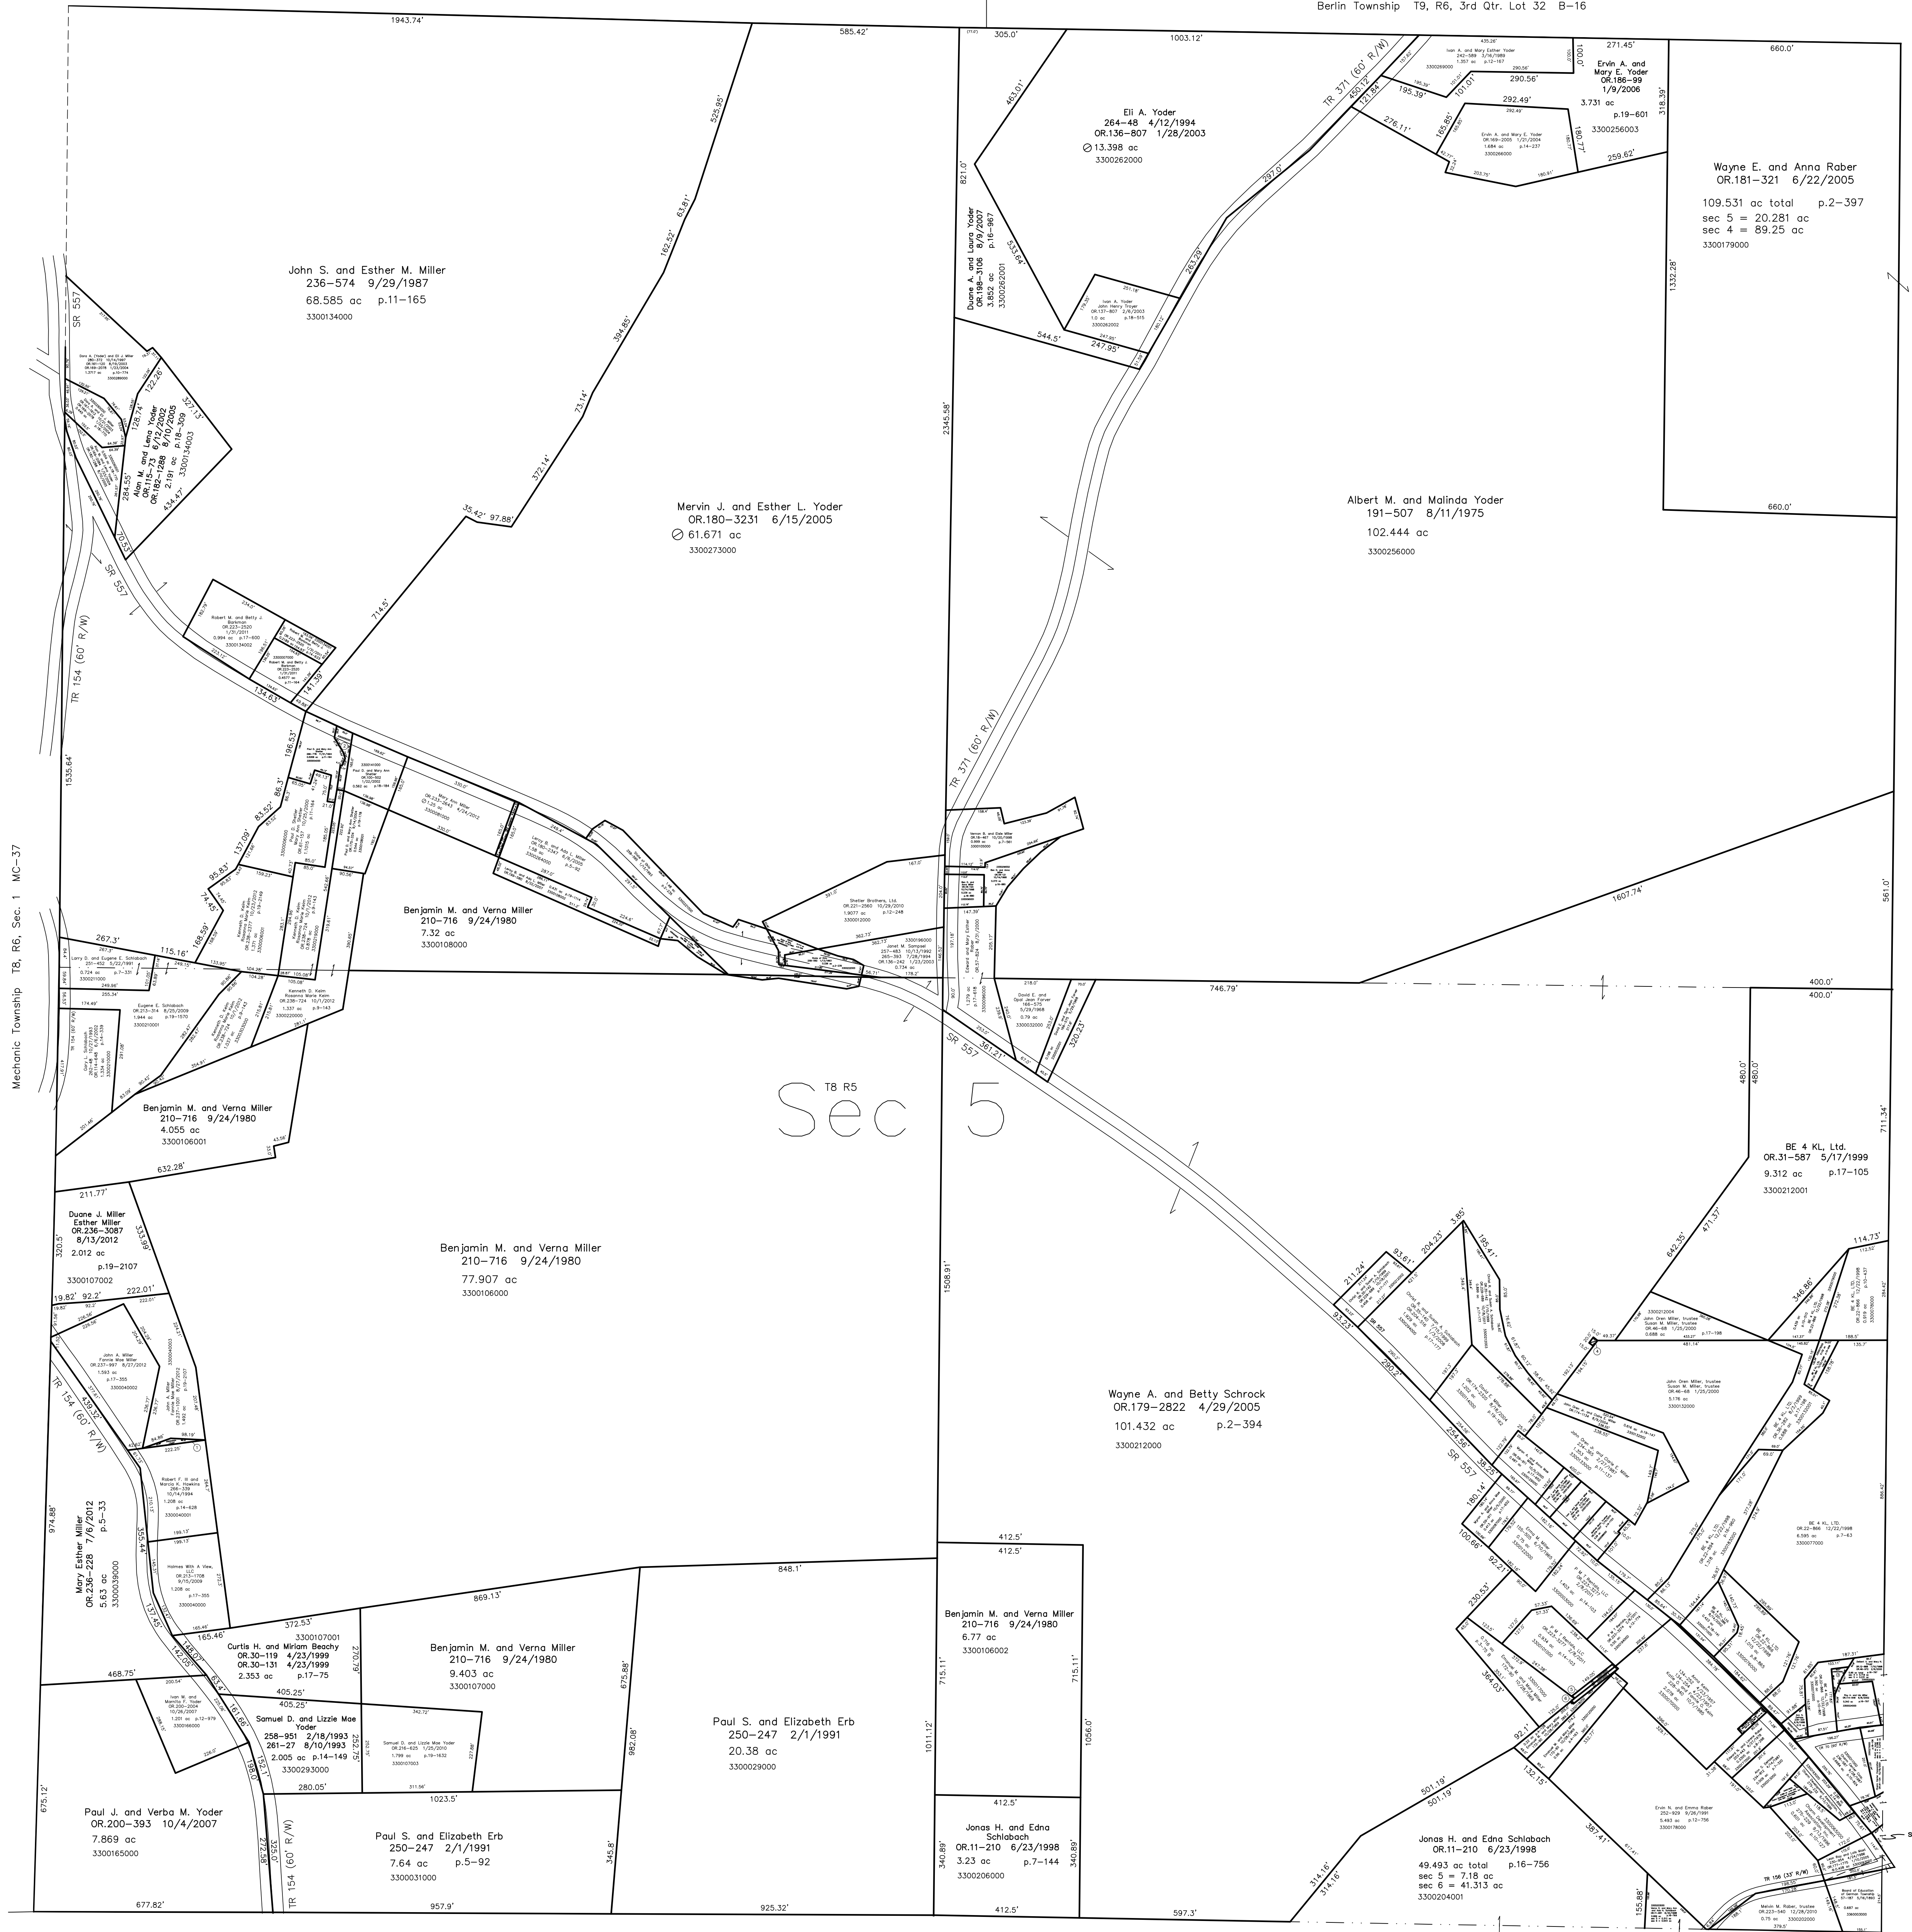

Mechanics Township T8, R6, Sec. 1 MC-37


T8, R5, Sec. 4 C-10

T8, R5, Sec. 6 C-04

Last Revision: 10/23/2012

T-8, R-5, Sec.5
Charm Village
Clark Twp.
Holmes County, Ohio

C-05

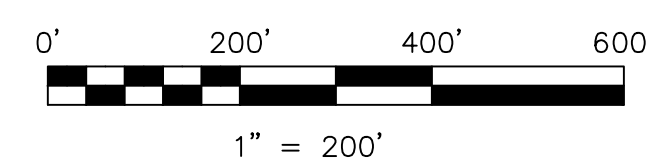

LET IT BE KNOWN, THIS MAP HAS BEEN PREPARED AS A REFERENCE GUIDE TO PROPERTY OWNERSHIP. WE BELIEVE THIS INFORMATION TO BE CORRECT AND CURRENT, HOWEVER IT IS NOT INTENDED FOR ANY LEGAL USE, WHETHER IT BE IN SALES, TRANSFERS, TRADES, LEASES OF ANY TYPE, ETC., AND DO NOT ACCEPT RESPONSIBILITY FOR ERRORS OF ANY NATURE OR OMISSIONS CONTAINED HEREIN.

⊙ new survey required
 for next transfer

