


0200212001 ① Melvin A. and Mary Ann Miller  
258-741 1/27/1993  
0.003 ac p.14-140  
3300314000 ② Aden D. and Regina Burkholder  
273-356 5/8/1996  
0.056 ac p.4-156

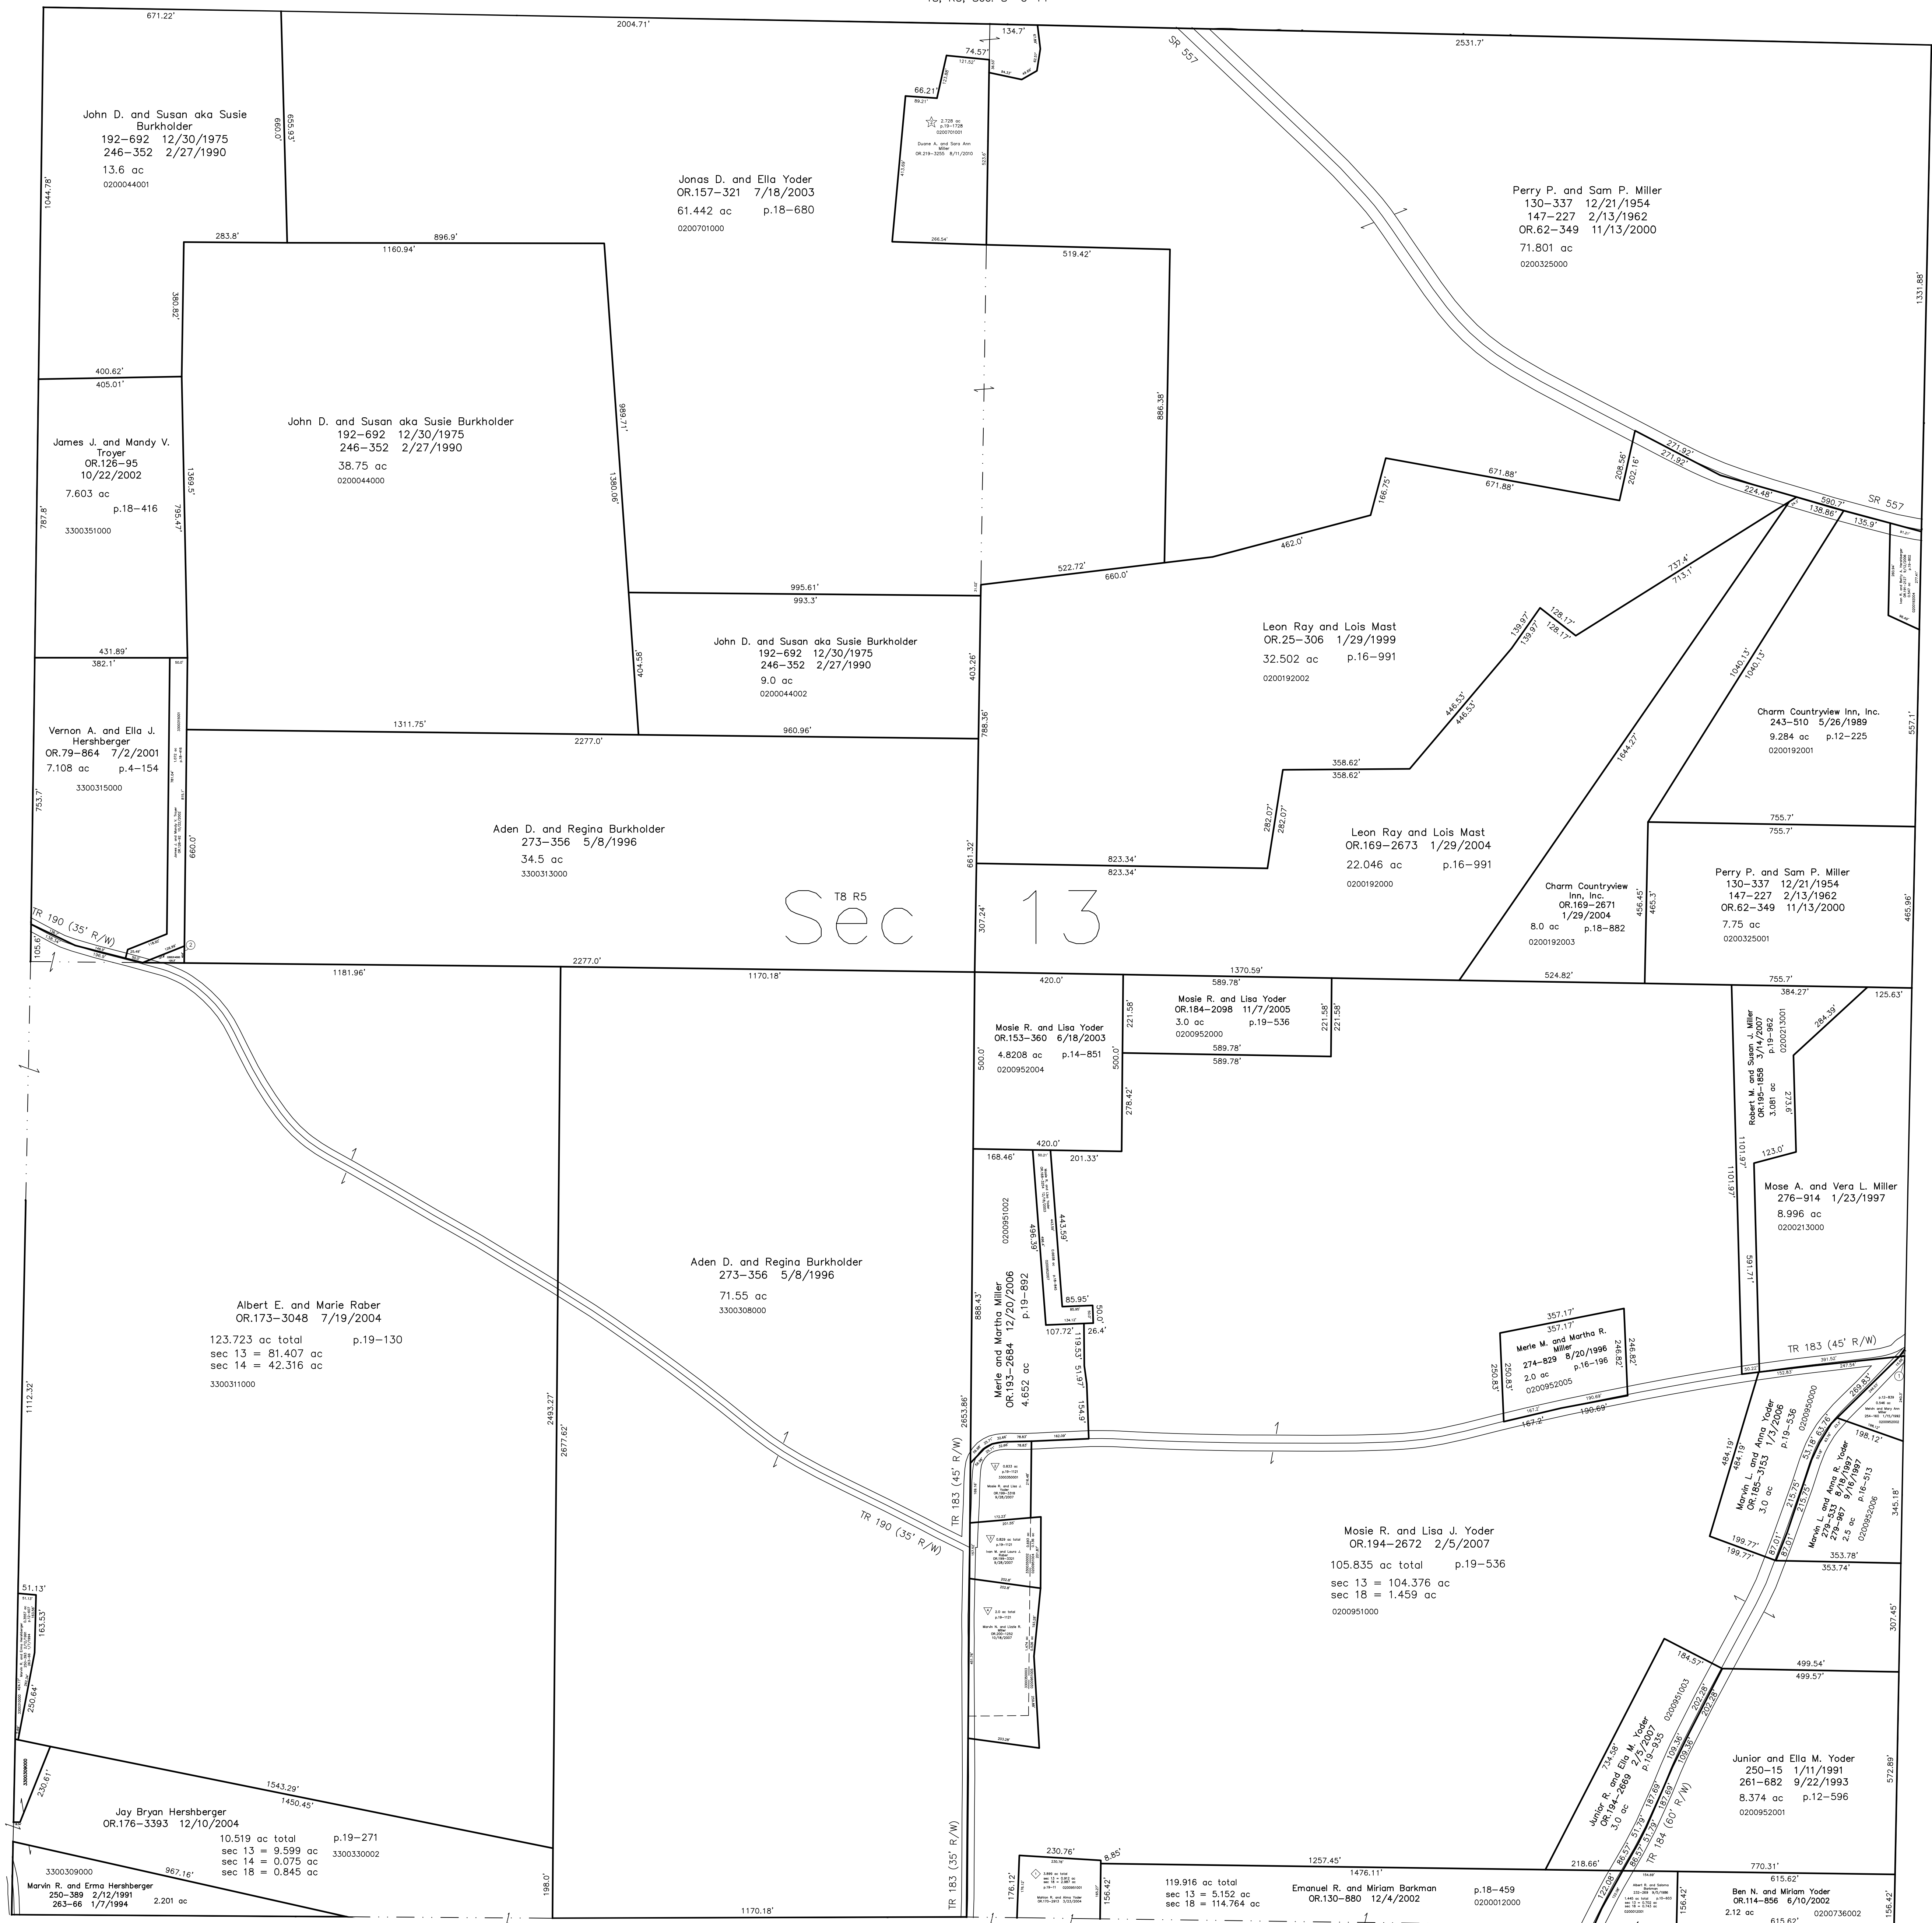


T8, R5, Sec. 14 C-08

T8, R5, Sec. 12 C-18

- King of the Meadow Subdivision First Addition  
Plat 19-1121 Platted 8/24/2007
- Maple View Ranch Subdivision  
Plat 19-11 Platted 3/10/2004
- South Lane Subdivision Replat of Lot 1 and Additional Lands  
Plat 19-1728 Platted 7/23/2010

Last Revision: 8/11/2010

**T-8, R-5, Sec.13**  
**Clark Twp.**  
**Holmes County, Ohio**

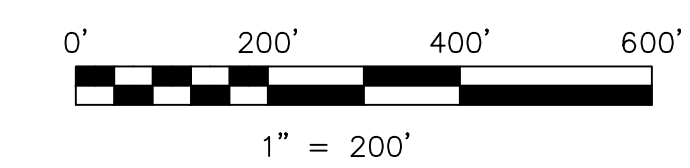

LET IT BE KNOWN, THIS MAP HAS BEEN PREPARED AS A REFERENCE GUIDE TO PROPERTY OWNERSHIP. WE BELIEVE THIS INFORMATION TO BE CORRECT AND CURRENT, HOWEVER IT IS NOT INTENDED FOR ANY LEGAL USE, WHETHER IT BE IN SALES, TRANSFERS, TRADES, LEASES OF ANY TYPE, ETC., AND DO NOT ACCEPT RESPONSIBILITY FOR ERRORS OF ANY NATURE OR OMISSIONS CONTAINED HEREIN.

new survey required for next transfer

**C-13**