


3300272000 15 Jacob J. and Mattie Yoder
187-622 6/21/1974
228-978 10/7/1985
0.075 ac p.7-282

3300302000 16 Stoney Ridge, Inc.
OR.242-1974 3/22/2013
0.086 ac p.17-259

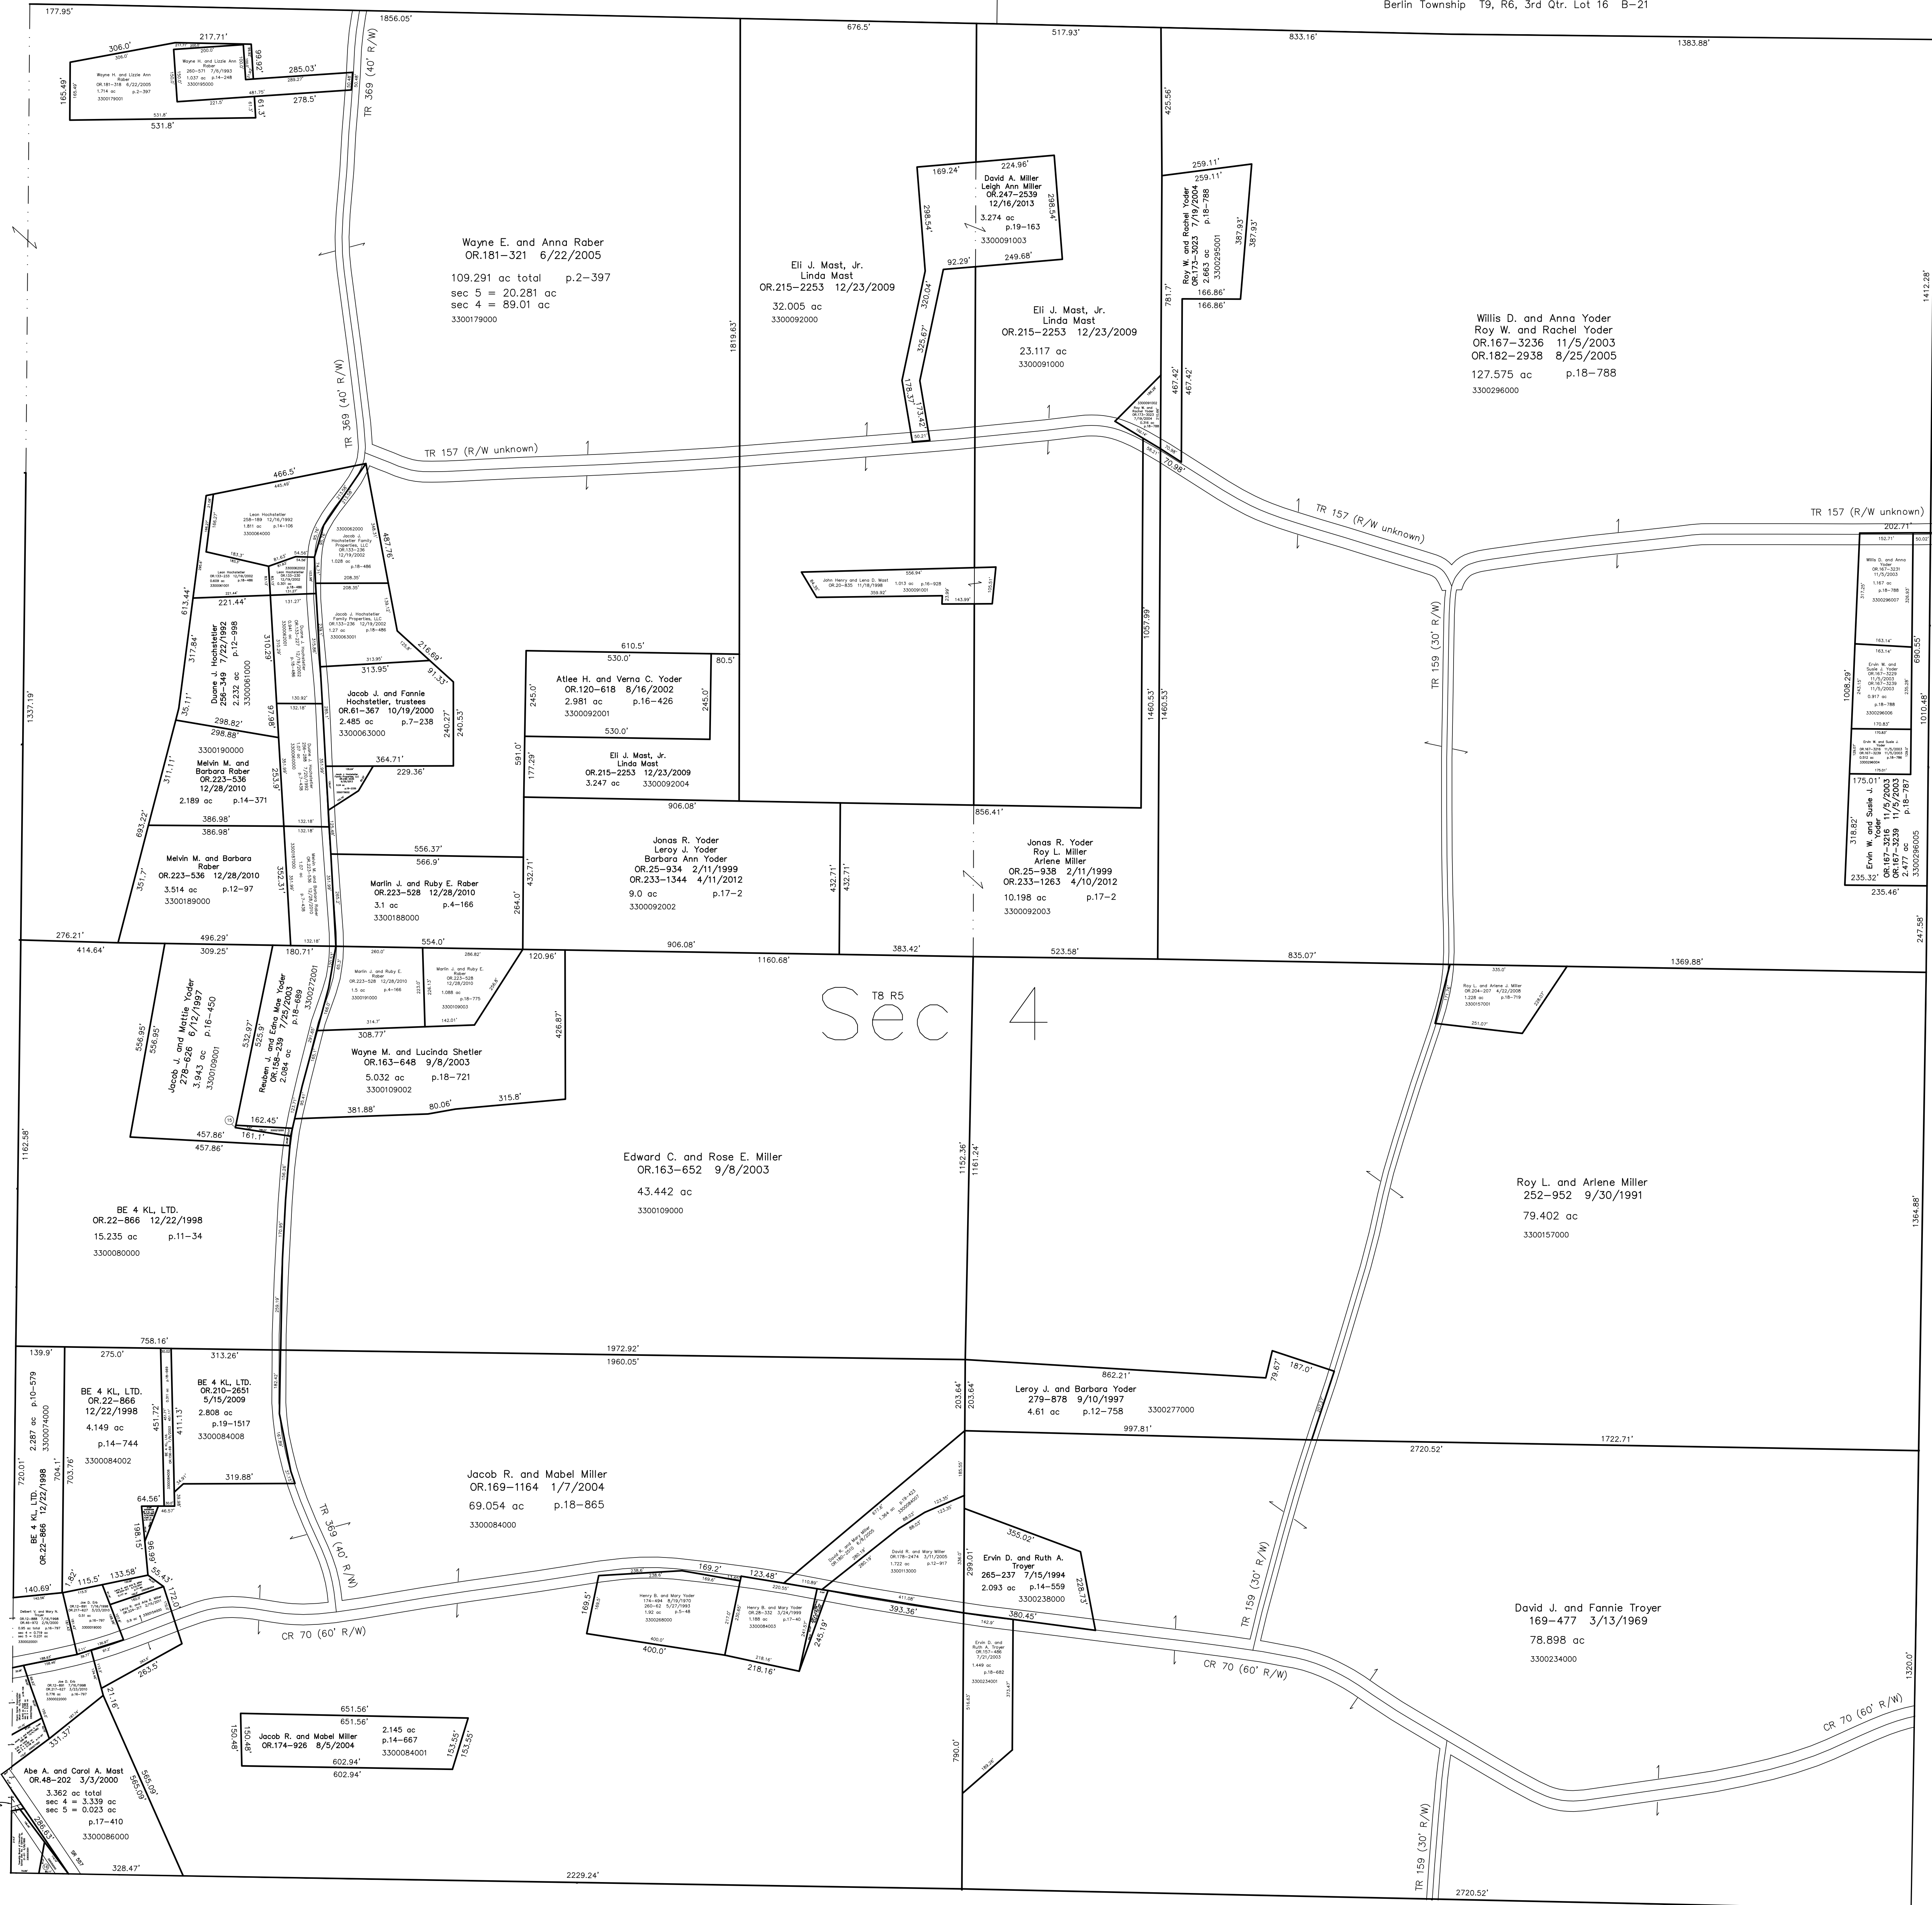

T8 R5 Sec 4

T8, R5, Sec. 5 C-05


T8, R5, Sec. 3 C-15

see map C-5 for owner

T8, R5, Sec. 7 C-09

Last Revision: 12/16/2013

T-8, R-5, Sec.4
Clark Twp.
Holmes County, Ohio

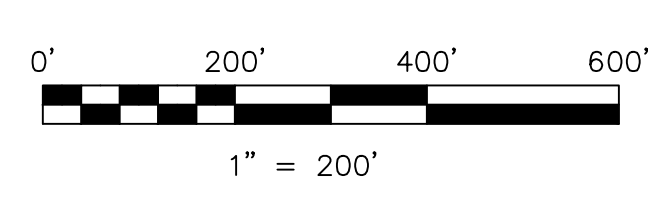

LET IT BE KNOWN, THIS MAP HAS BEEN PREPARED AS A REFERENCE GUIDE TO PROPERTY OWNERSHIP. WE BELIEVE THIS INFORMATION TO BE CORRECT AND CURRENT, HOWEVER IT IS NOT INTENDED FOR ANY LEGAL USE, WHETHER IT BE IN SALES, TRANSFERS, TRADES, LEASES OF ANY TYPE, ETC., AND DO NOT ACCEPT RESPONSIBILITY FOR ERRORS OF ANY NATURE OR OMISSIONS CONTAINED HEREIN.

new survey required for next transfer

C-10

