


0200063003 Holmes Limestone Co.
266-116 9/27/1994
0.0002 ac p.14-615

T8, R5, Sec. 1 C-25

T8, R4, Sec. 10
C-24

Walnut Creek Township T8, R4, Sec. 5 (north 1/2) WC-18


T8, R4, Sec. 4 C-35

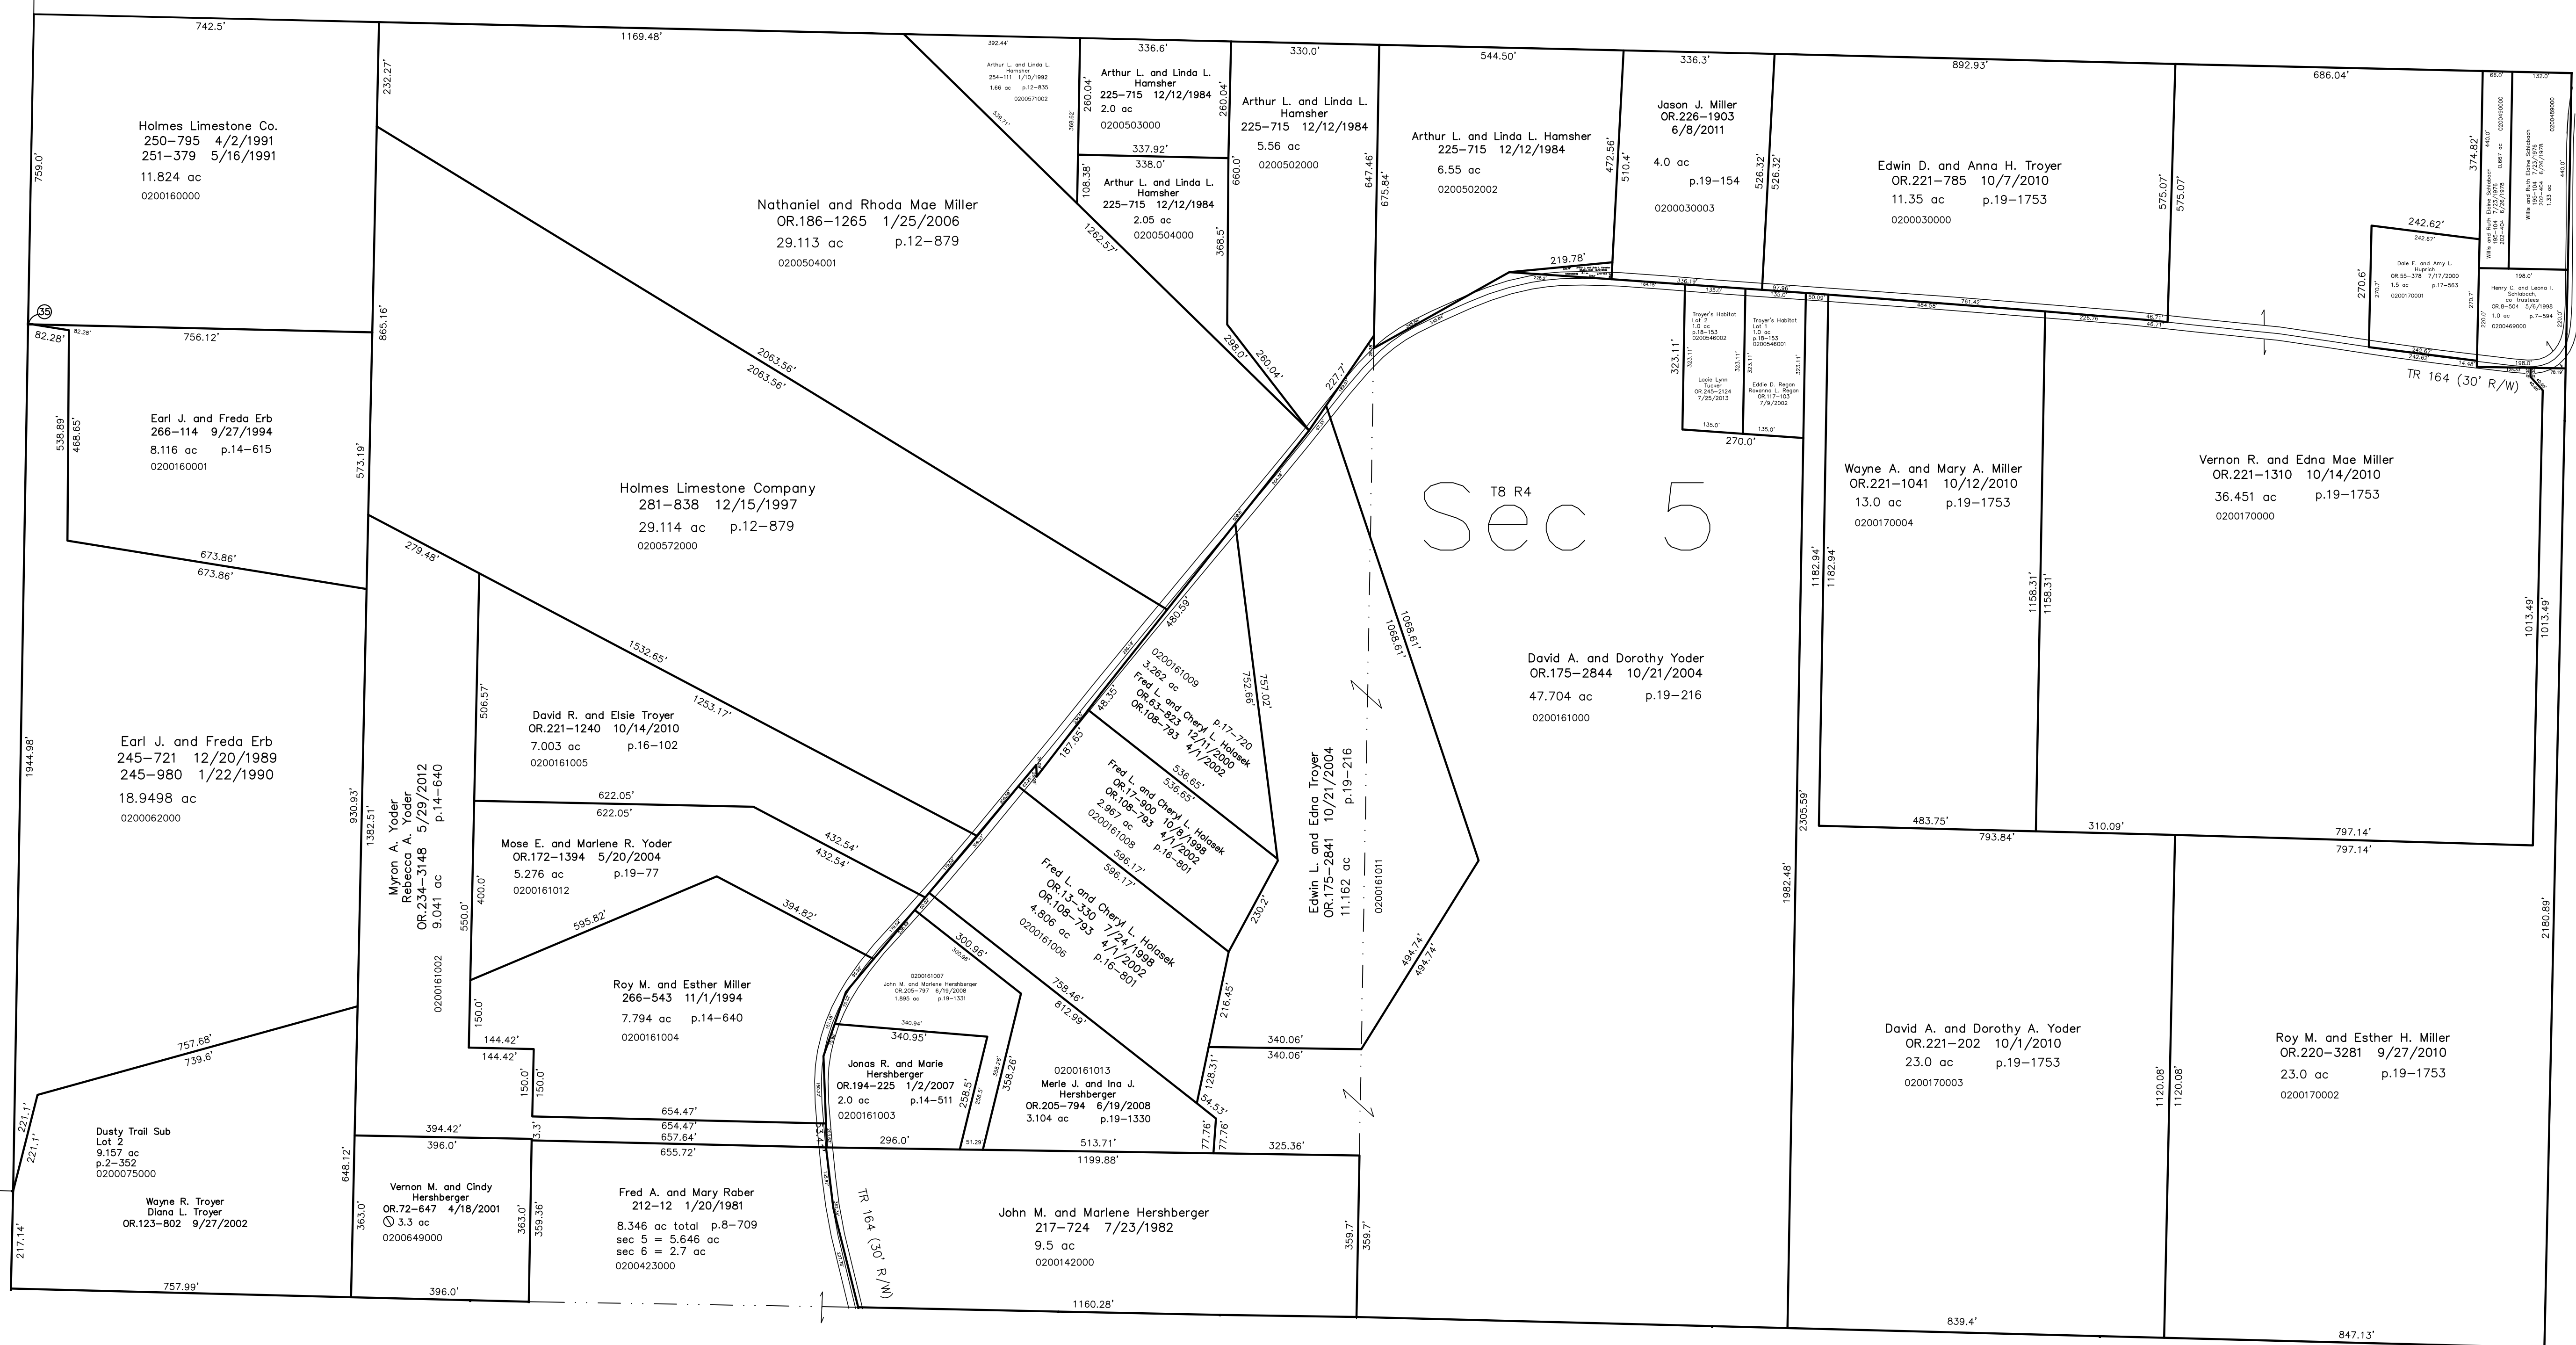

T8, R4, Sec. 6 C-29

Dusty Trail Subdivision
Plot 2-352 Plotted 8/9/2002

Troyer's Habitat
Plot 18-153 Plotted 12/19/2001

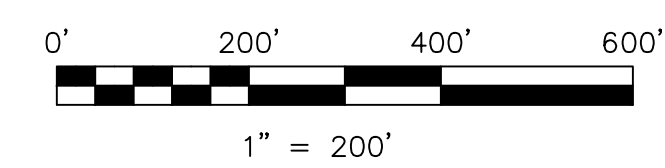

LET IT BE KNOWN, THIS MAP HAS BEEN PREPARED AS A REFERENCE
GUIDE TO PROPERTY OWNERSHIP. WE BELIEVE THIS INFORMATION TO
BE CORRECT AND CURRENT, HOWEVER IT IS NOT INTENDED FOR ANY
LEGAL USE, WHETHER IT BE IN SALES, TRANSFERS, TRADES, LEASES
OF ANY TYPE, ETC., AND DO NOT ACCEPT RESPONSIBILITY FOR
ERRORS OF ANY NATURE OR OMISSIONS CONTAINED HEREIN.

new survey required
for next transfer

Last Revision: 7/25/2013

T-8, R-4, Sec.5 (south 1/2)
Clark Twp.
Holmes County, Ohio

C-30

