



T.H.340
40' R/W

Lot 1 3/4 T-10 R-7 Prairie Twp

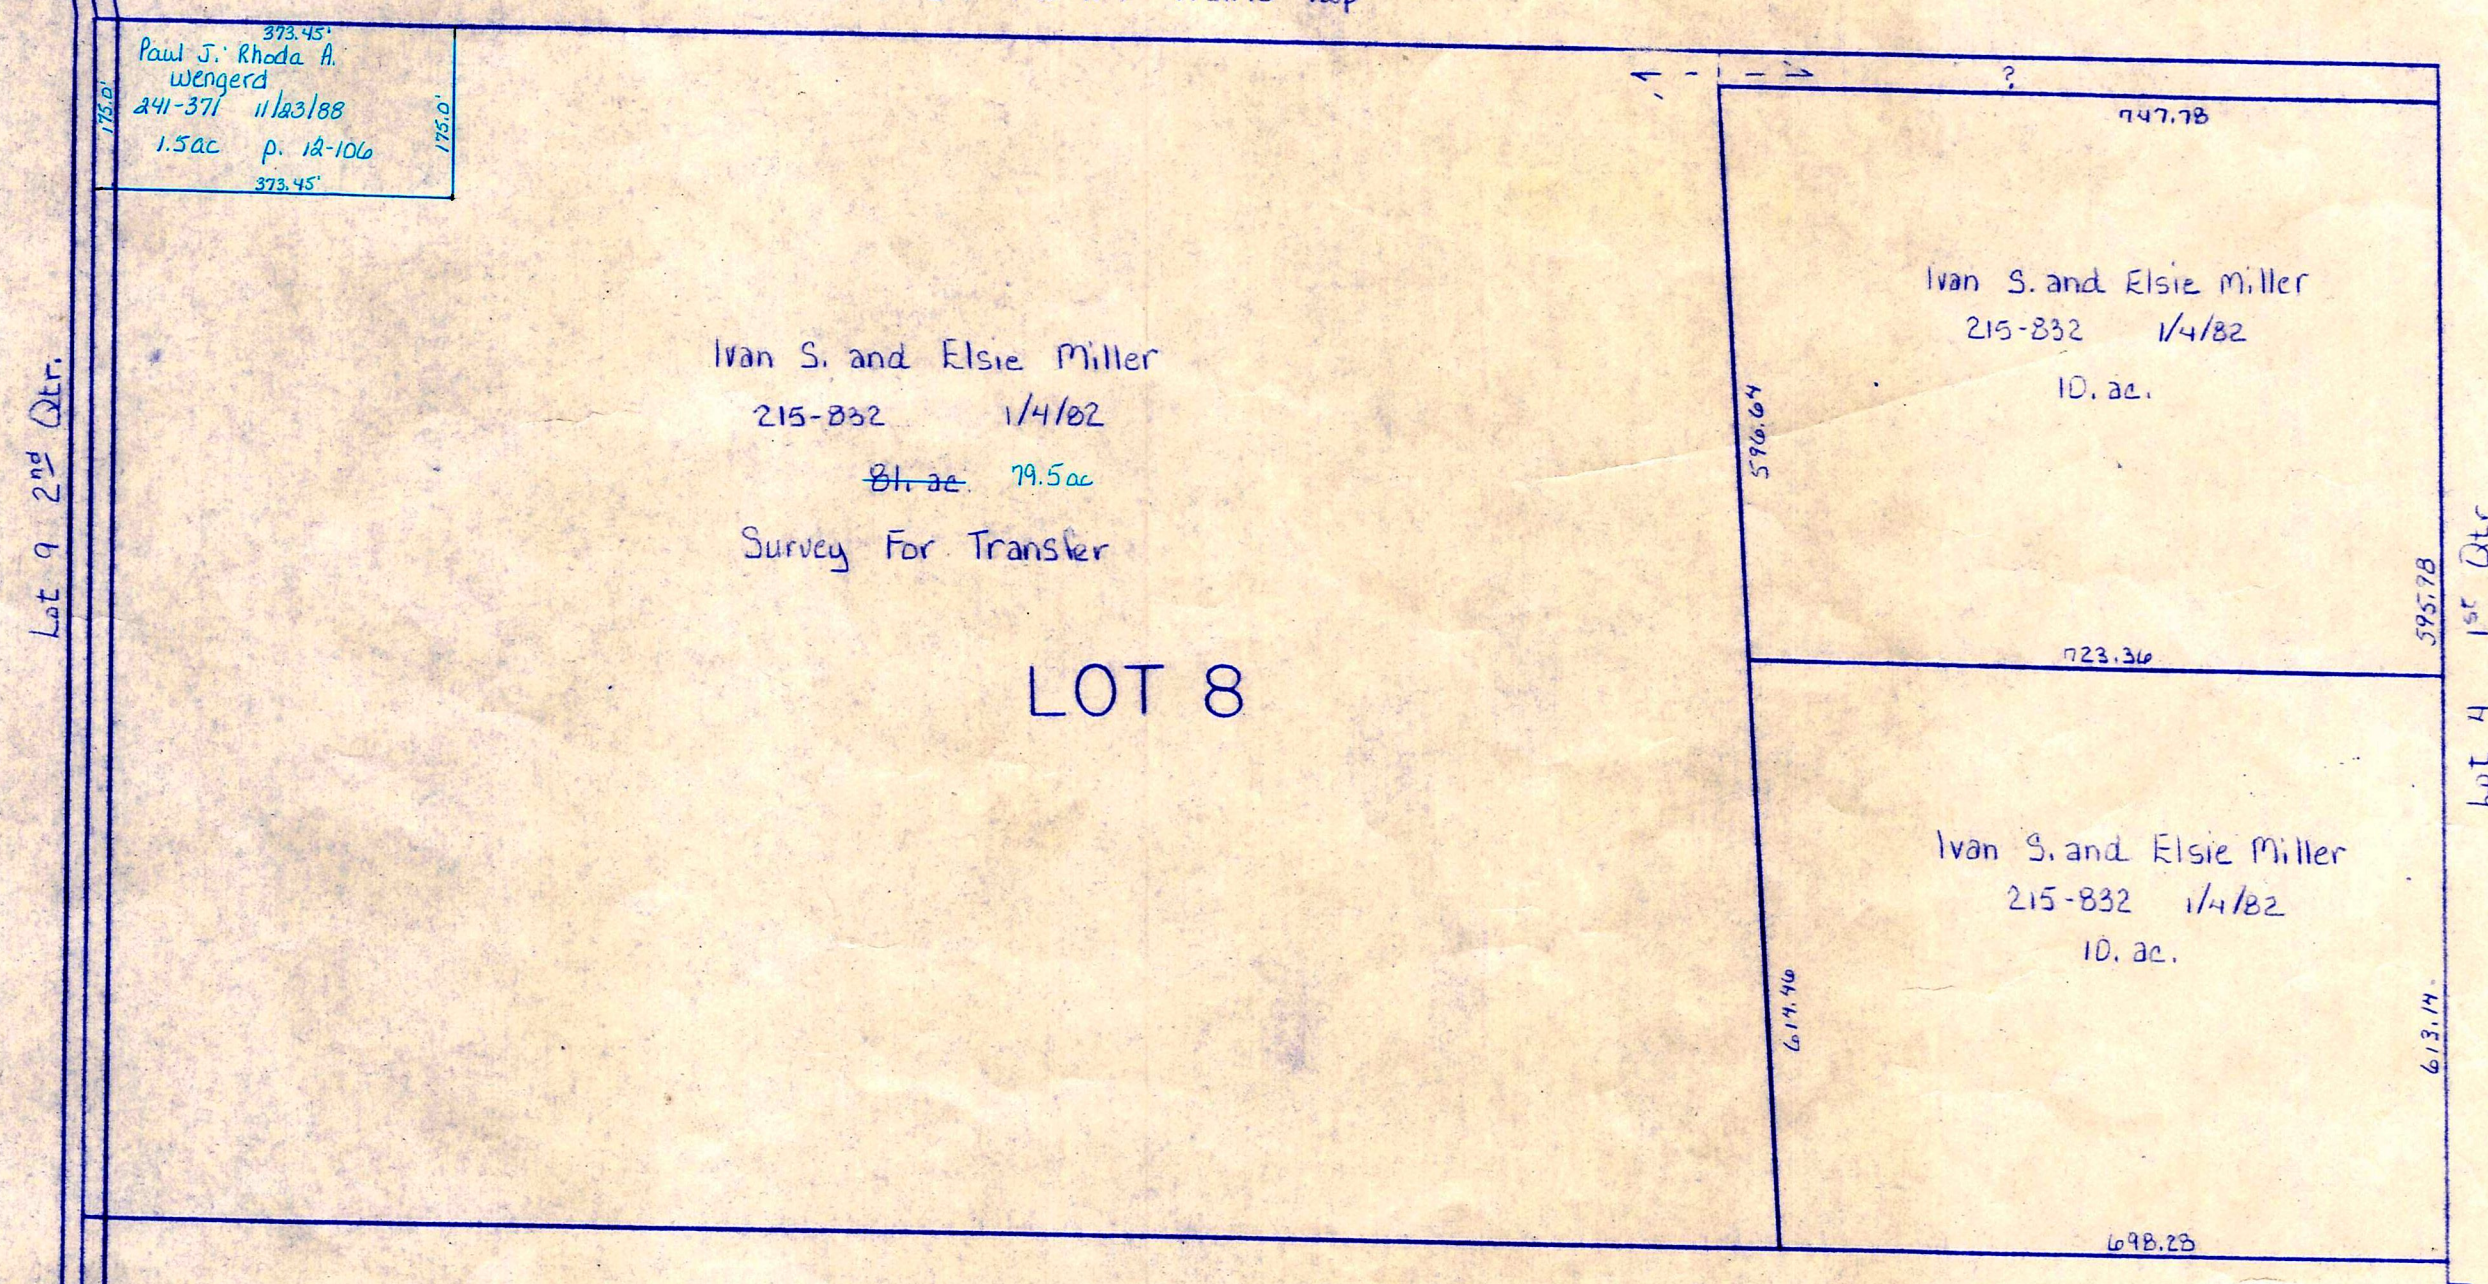


LOT 8

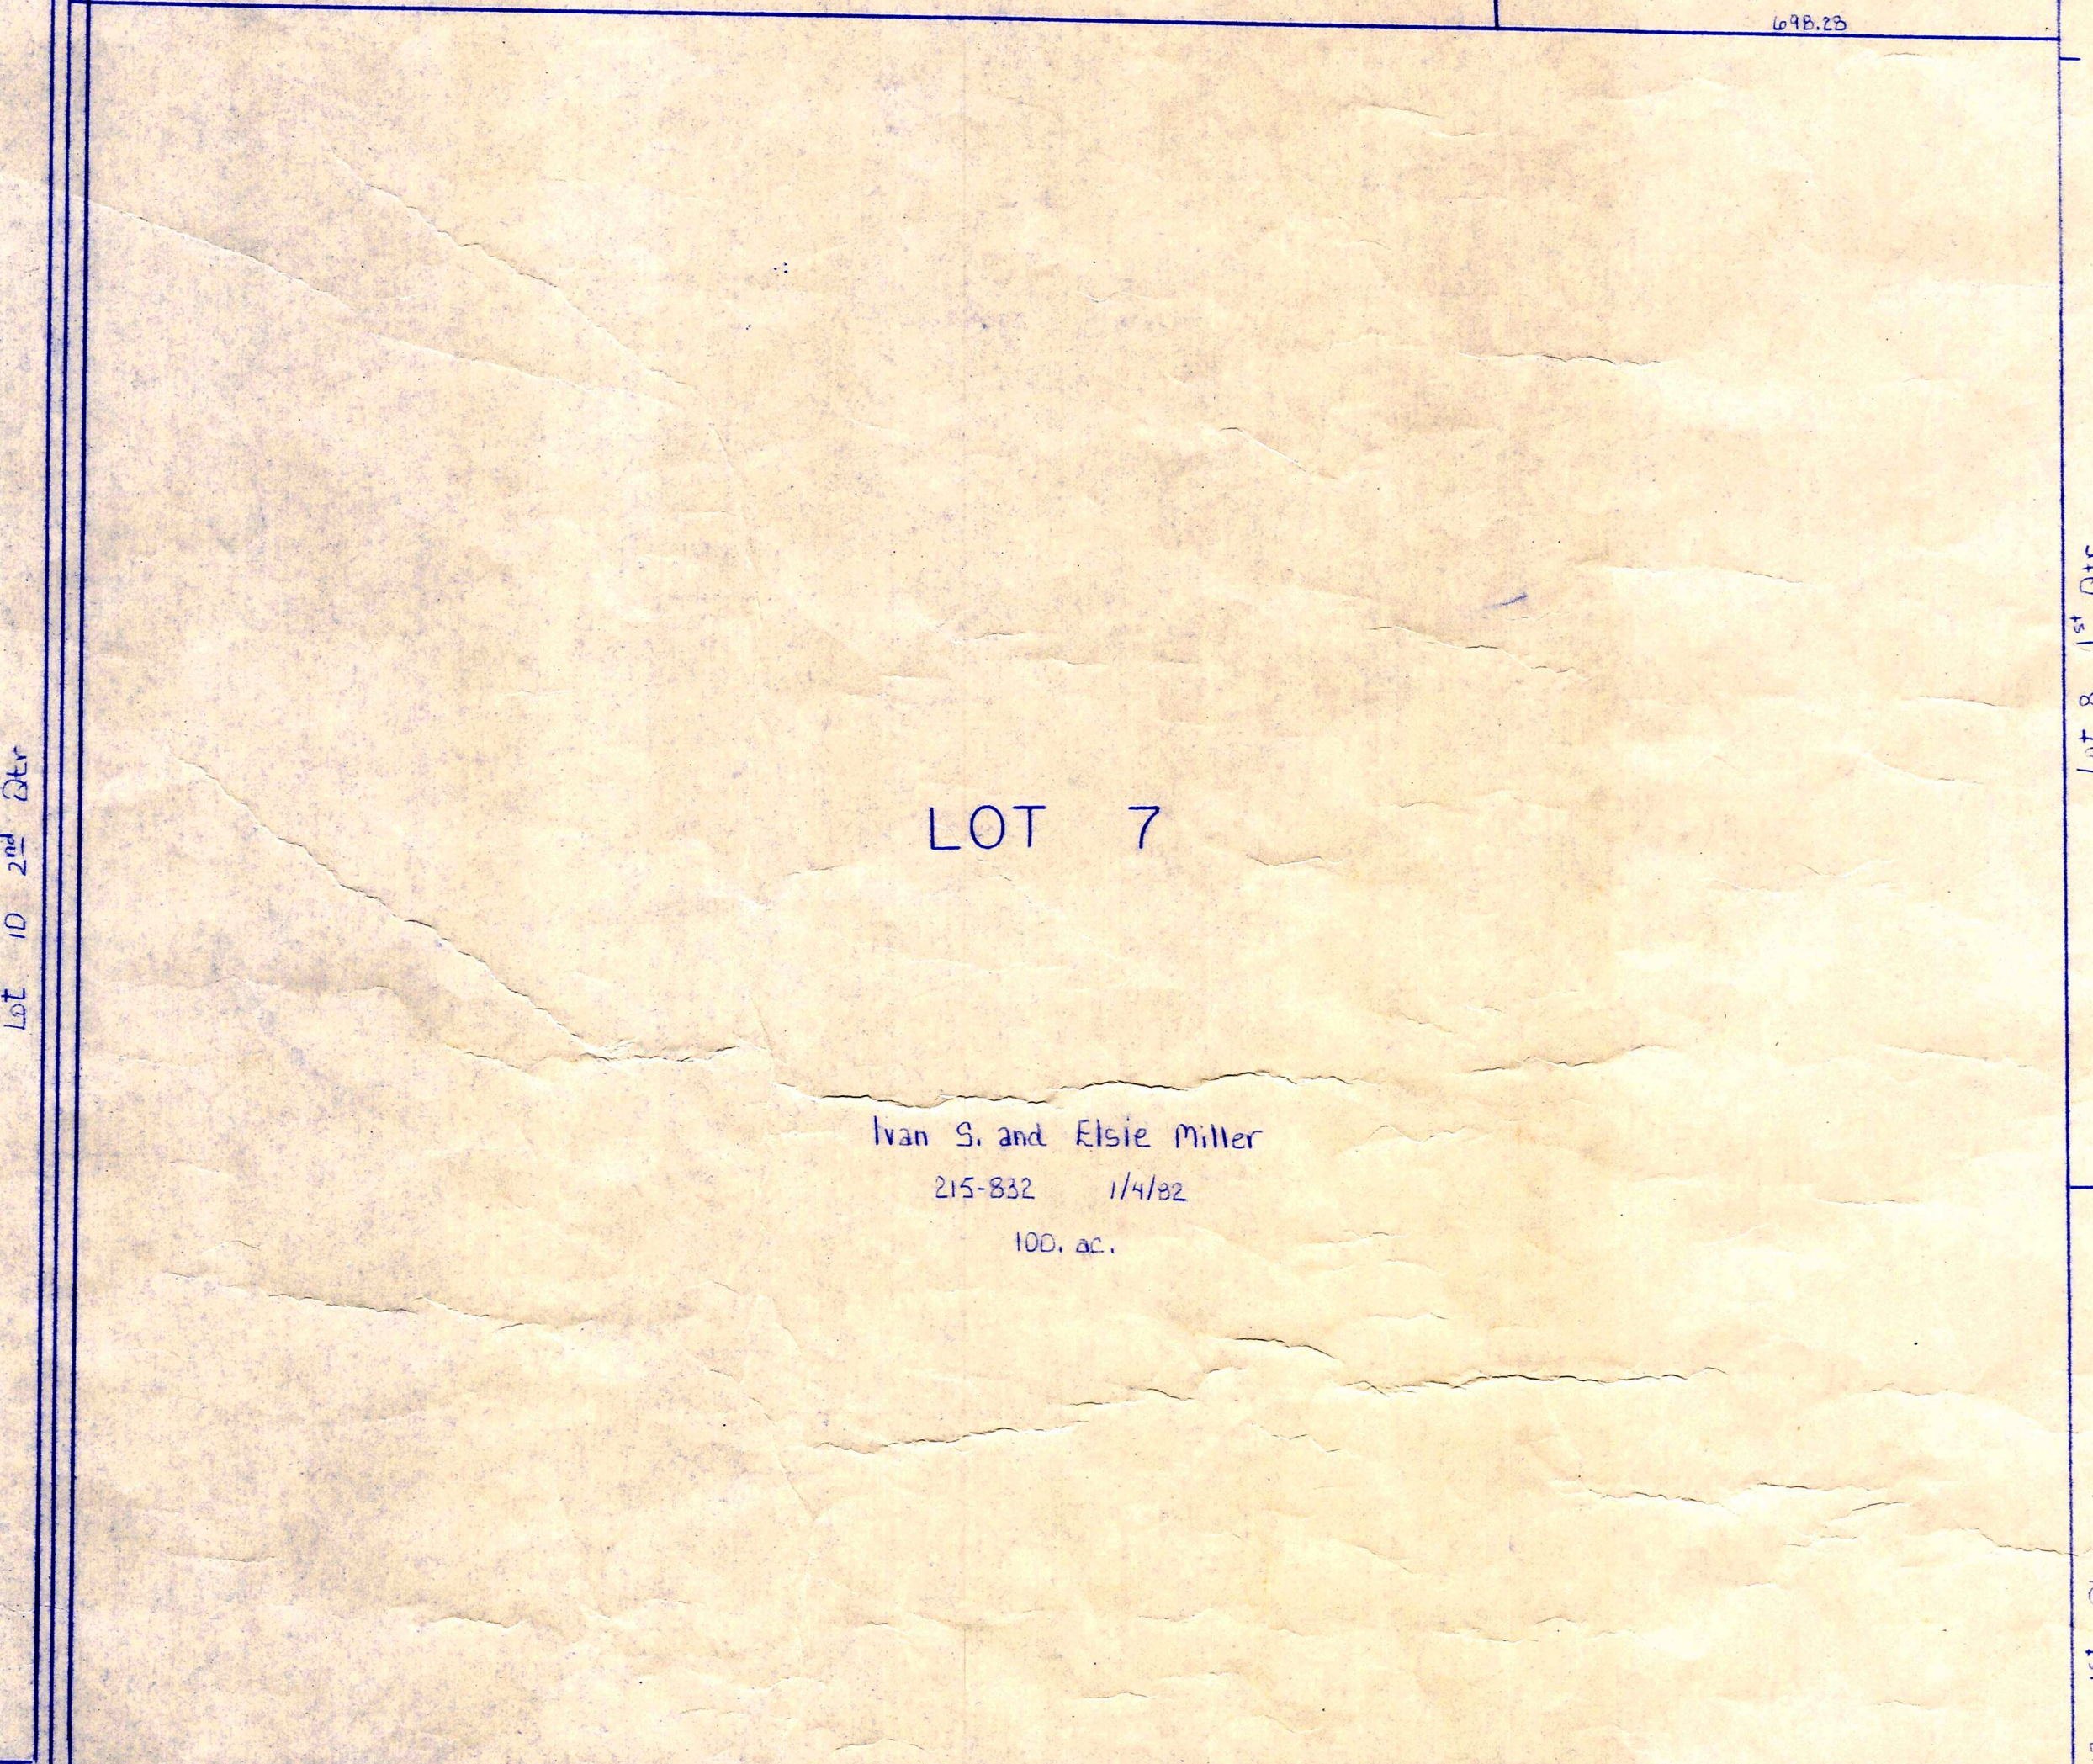


LOT 7


C.H.349
32' R/W
Widens Ex 60' R/W

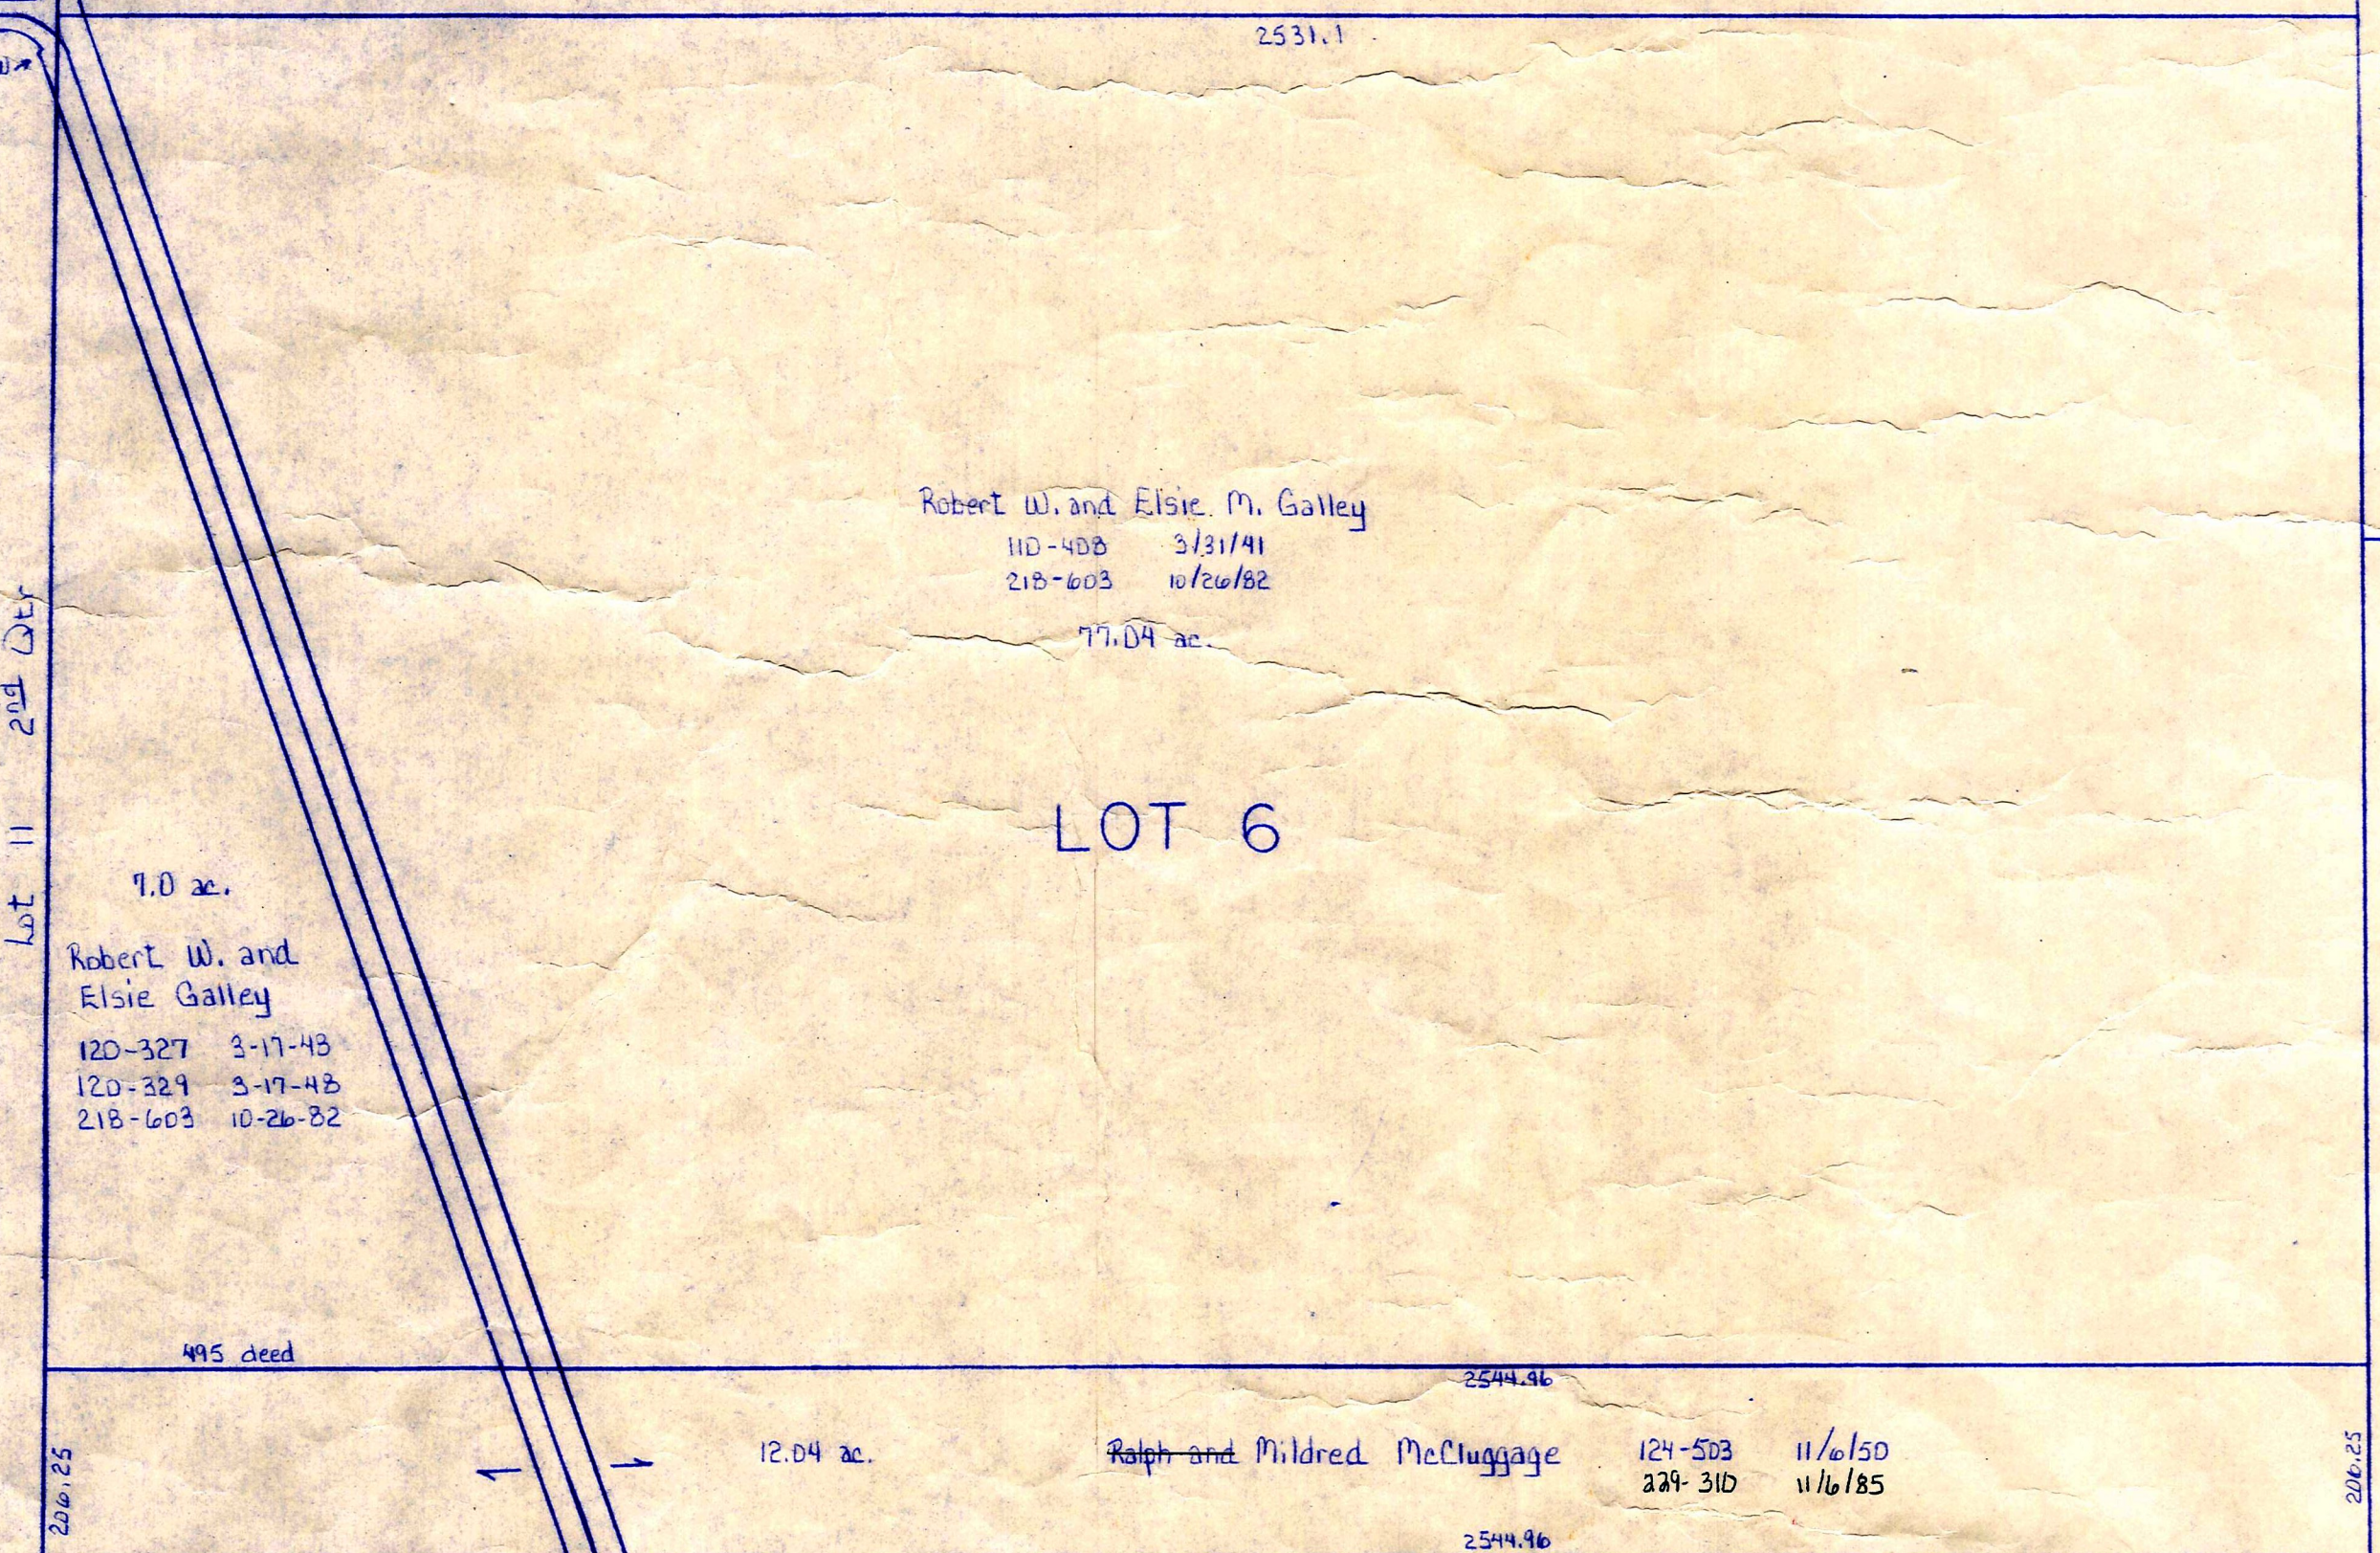

LOT 6

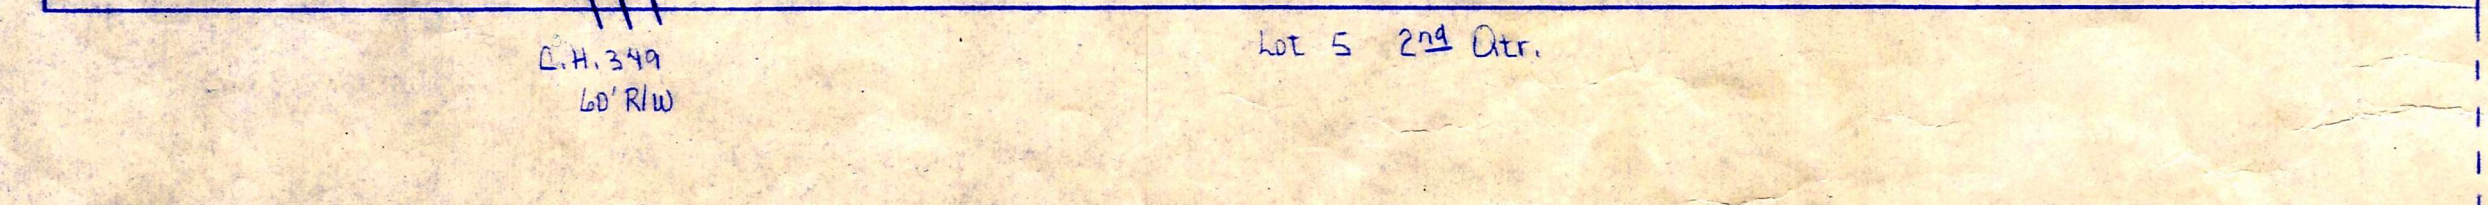

LOT 5

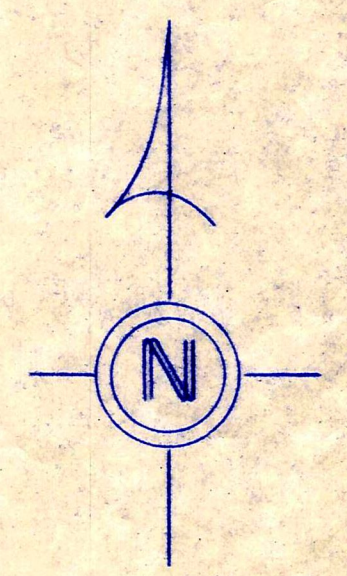

T-9, R-7
2nd Qtr. Lots 6, 7, 8
HARDY TWP.

SCALE 1" = 200'

M-18, 19