


Lot 15

Lot 14

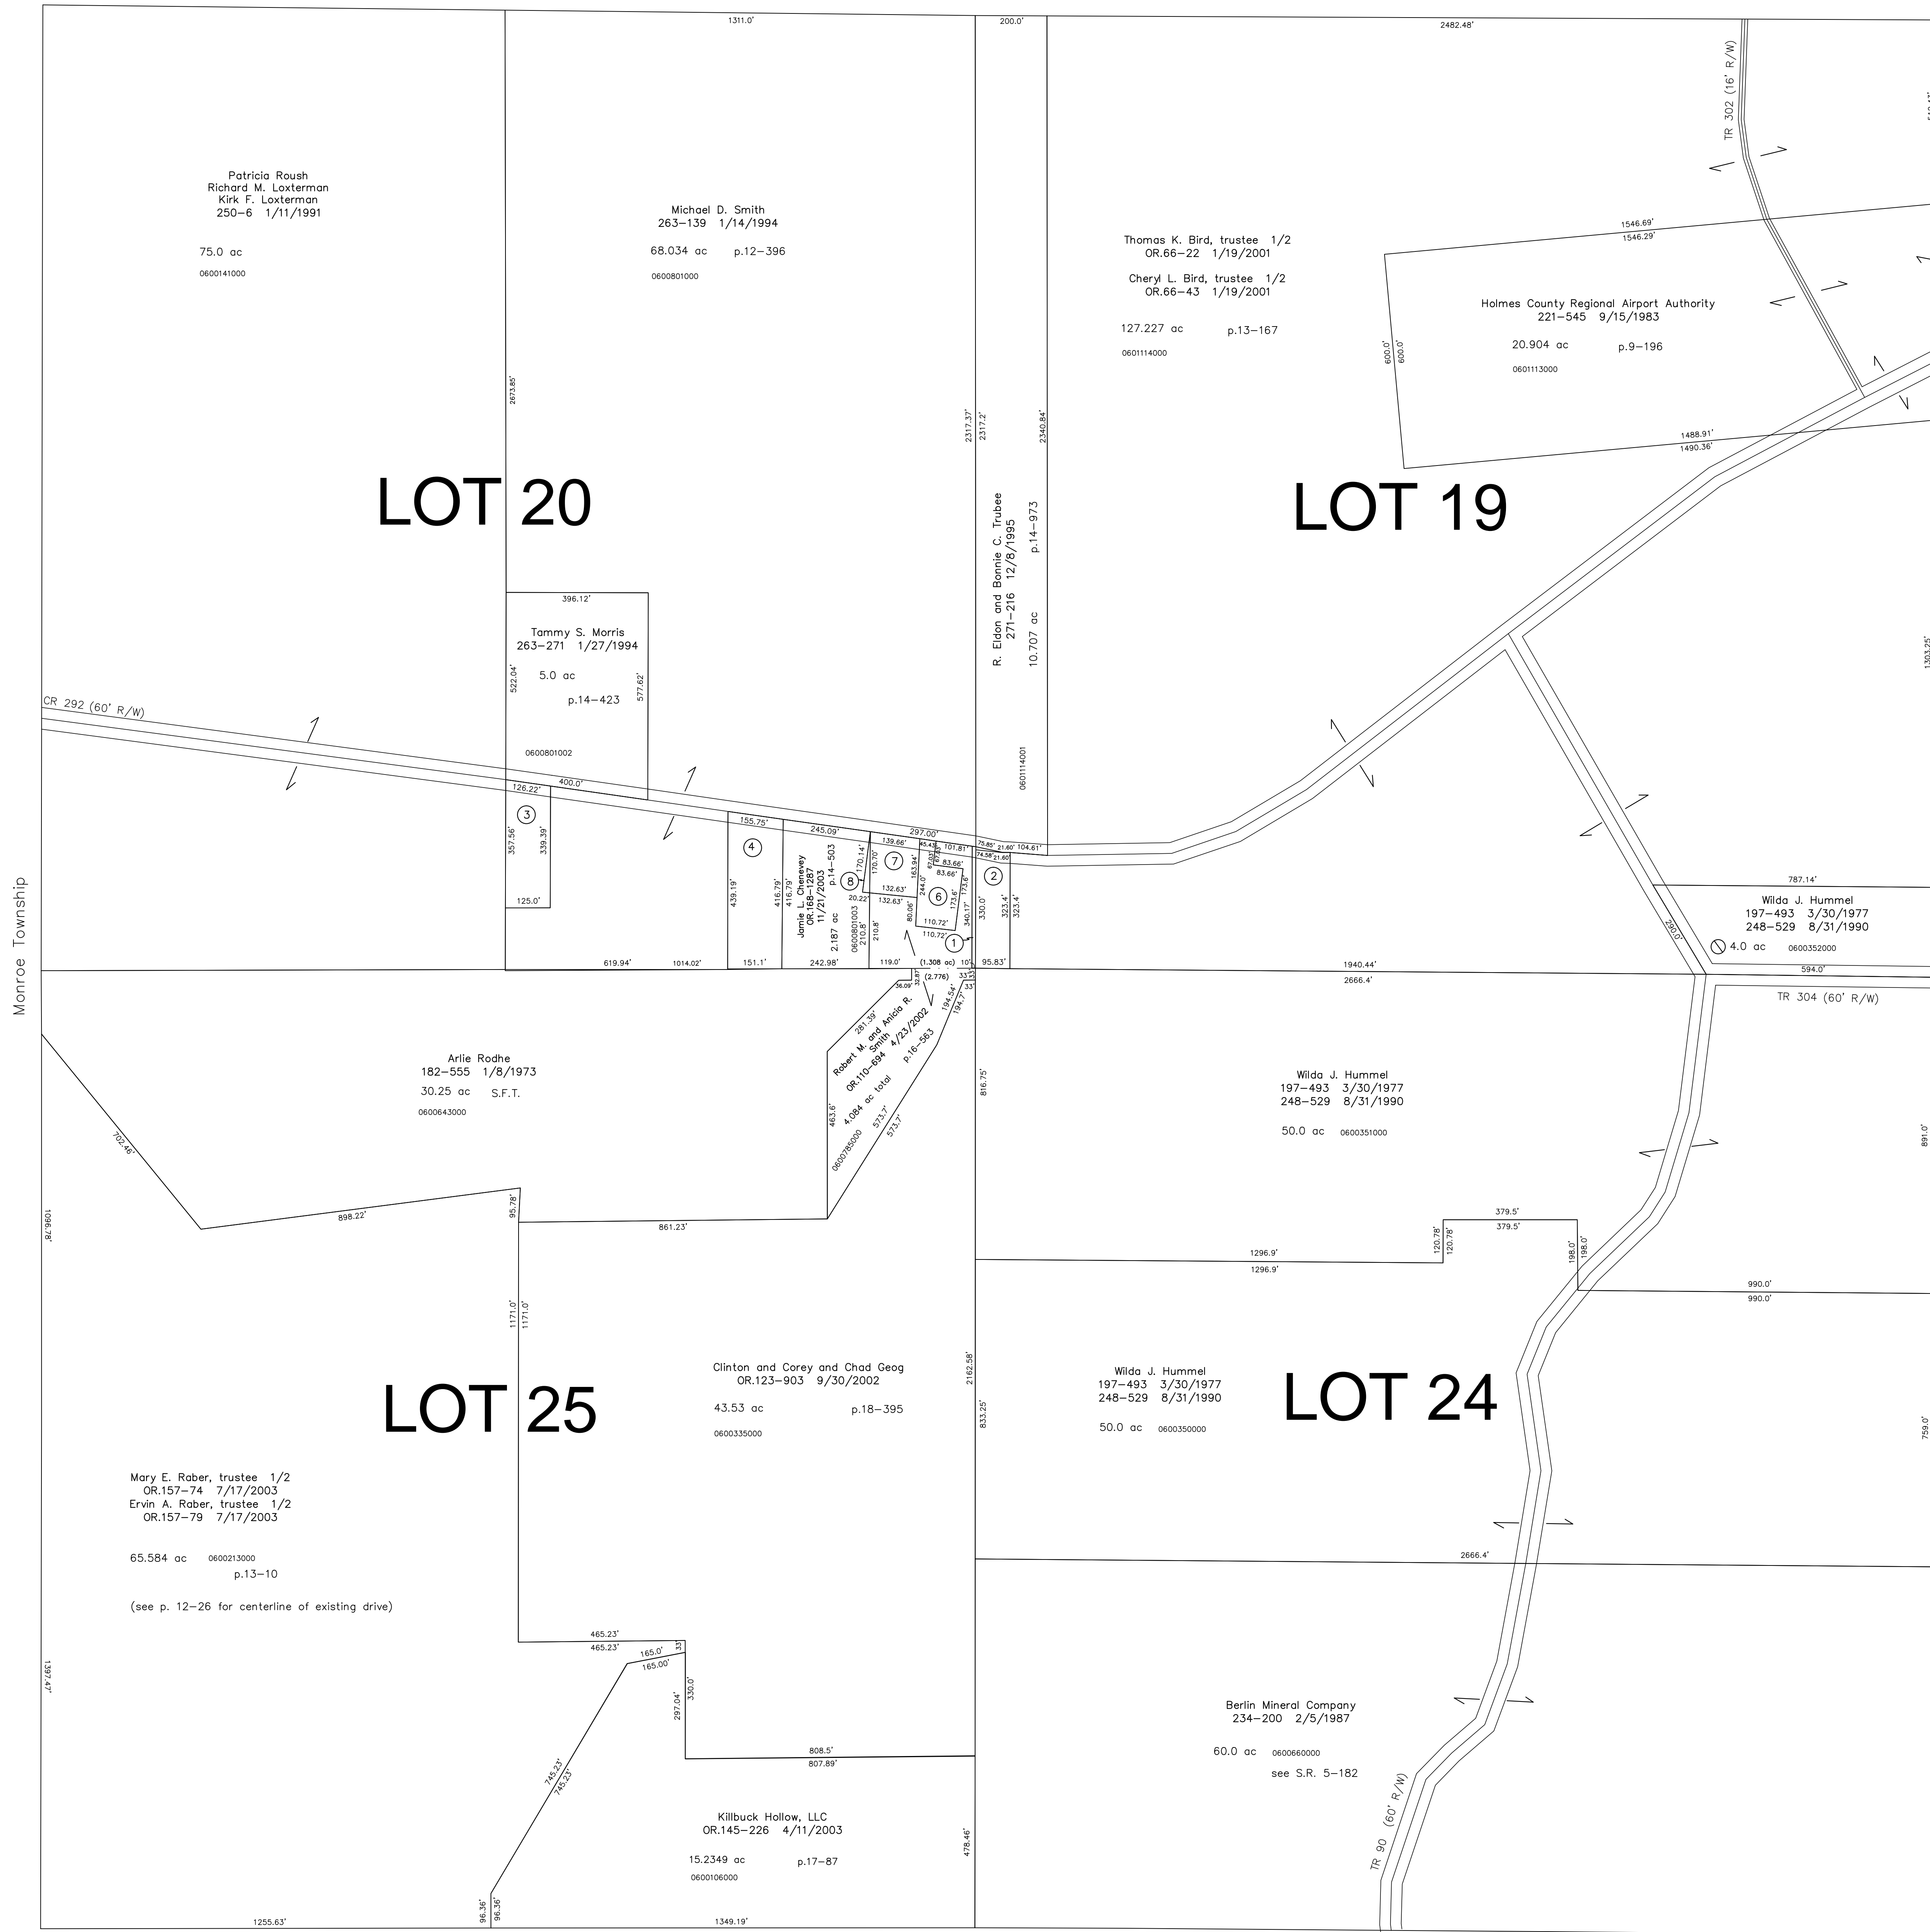

- 0600335001 ① Clinton and Corey and Chad Geog
OR.123-903 9/30/2002
0.078 ac p.18-396
- 0600784000 ② Robert M. and Anicia R. Smith
OR.110-694 4/23/2002
0.717 ac p.16-563
- 0600801004 ③ Eugene F. and Debra K. Dupre
OR.114-871 6/11/2002
1.0 ac p.18-304
- 0600801005 ④ Andrew L. and Sharon J. Kolodny
OR.169-2477 1/28/2004
1.5 ac p.18-880
- ⑤ not used
- 0600785001 ⑥ R. Eldon and Bonnie Mae Trubee
249-779 12/21/1990
0.537 ac p.10-869
- 0600196000 ⑦ Juanita J. Choney
267-22 12/27/1994
0.521 ac p.12-522
- 0600801001 ⑧ Juanita J. Choney
267-22 12/27/1994
0.04 ac p.12-522


Monroe Township

Lot 18

Lot 23

Killbuck Township

Last Revision: 2/1/2004

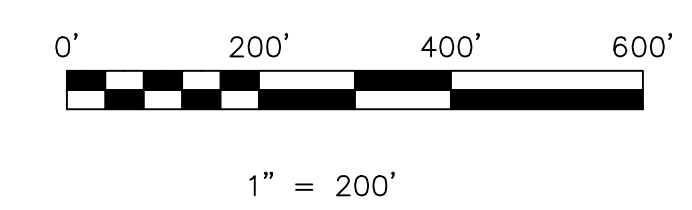

S.F.T. new survey required for next transfer

LET IT BE KNOWN THIS MAP HAS BEEN PREPARED AS A REFERENCE GUIDE TO PROPERTY OWNERSHIP. WE BELIEVE THIS INFORMATION TO BE CORRECT AND CURRENT, HOWEVER IT IS NOT INTENDED FOR ANY LEGAL USE, WHETHER IT BE IN SALES, TRANSFERS, TRADES, LEASES OF ANY TYPE, ETC., AND DO NOT ACCEPT RESPONSIBILITY FOR ERRORS OF ANY NATURE OR OMISSIONS CONTAINED HEREIN.

**T-9, R-7, 3rd QTR.,
LOTS 19, 20, 24, 25
HARDY TWP.
HOLMES COUNTY, OHIO**

H-01