


T.H. 327 30' NW  
Old T.H. 145

T.H. 331 40' NW  
Old T.H. 159


Section 4

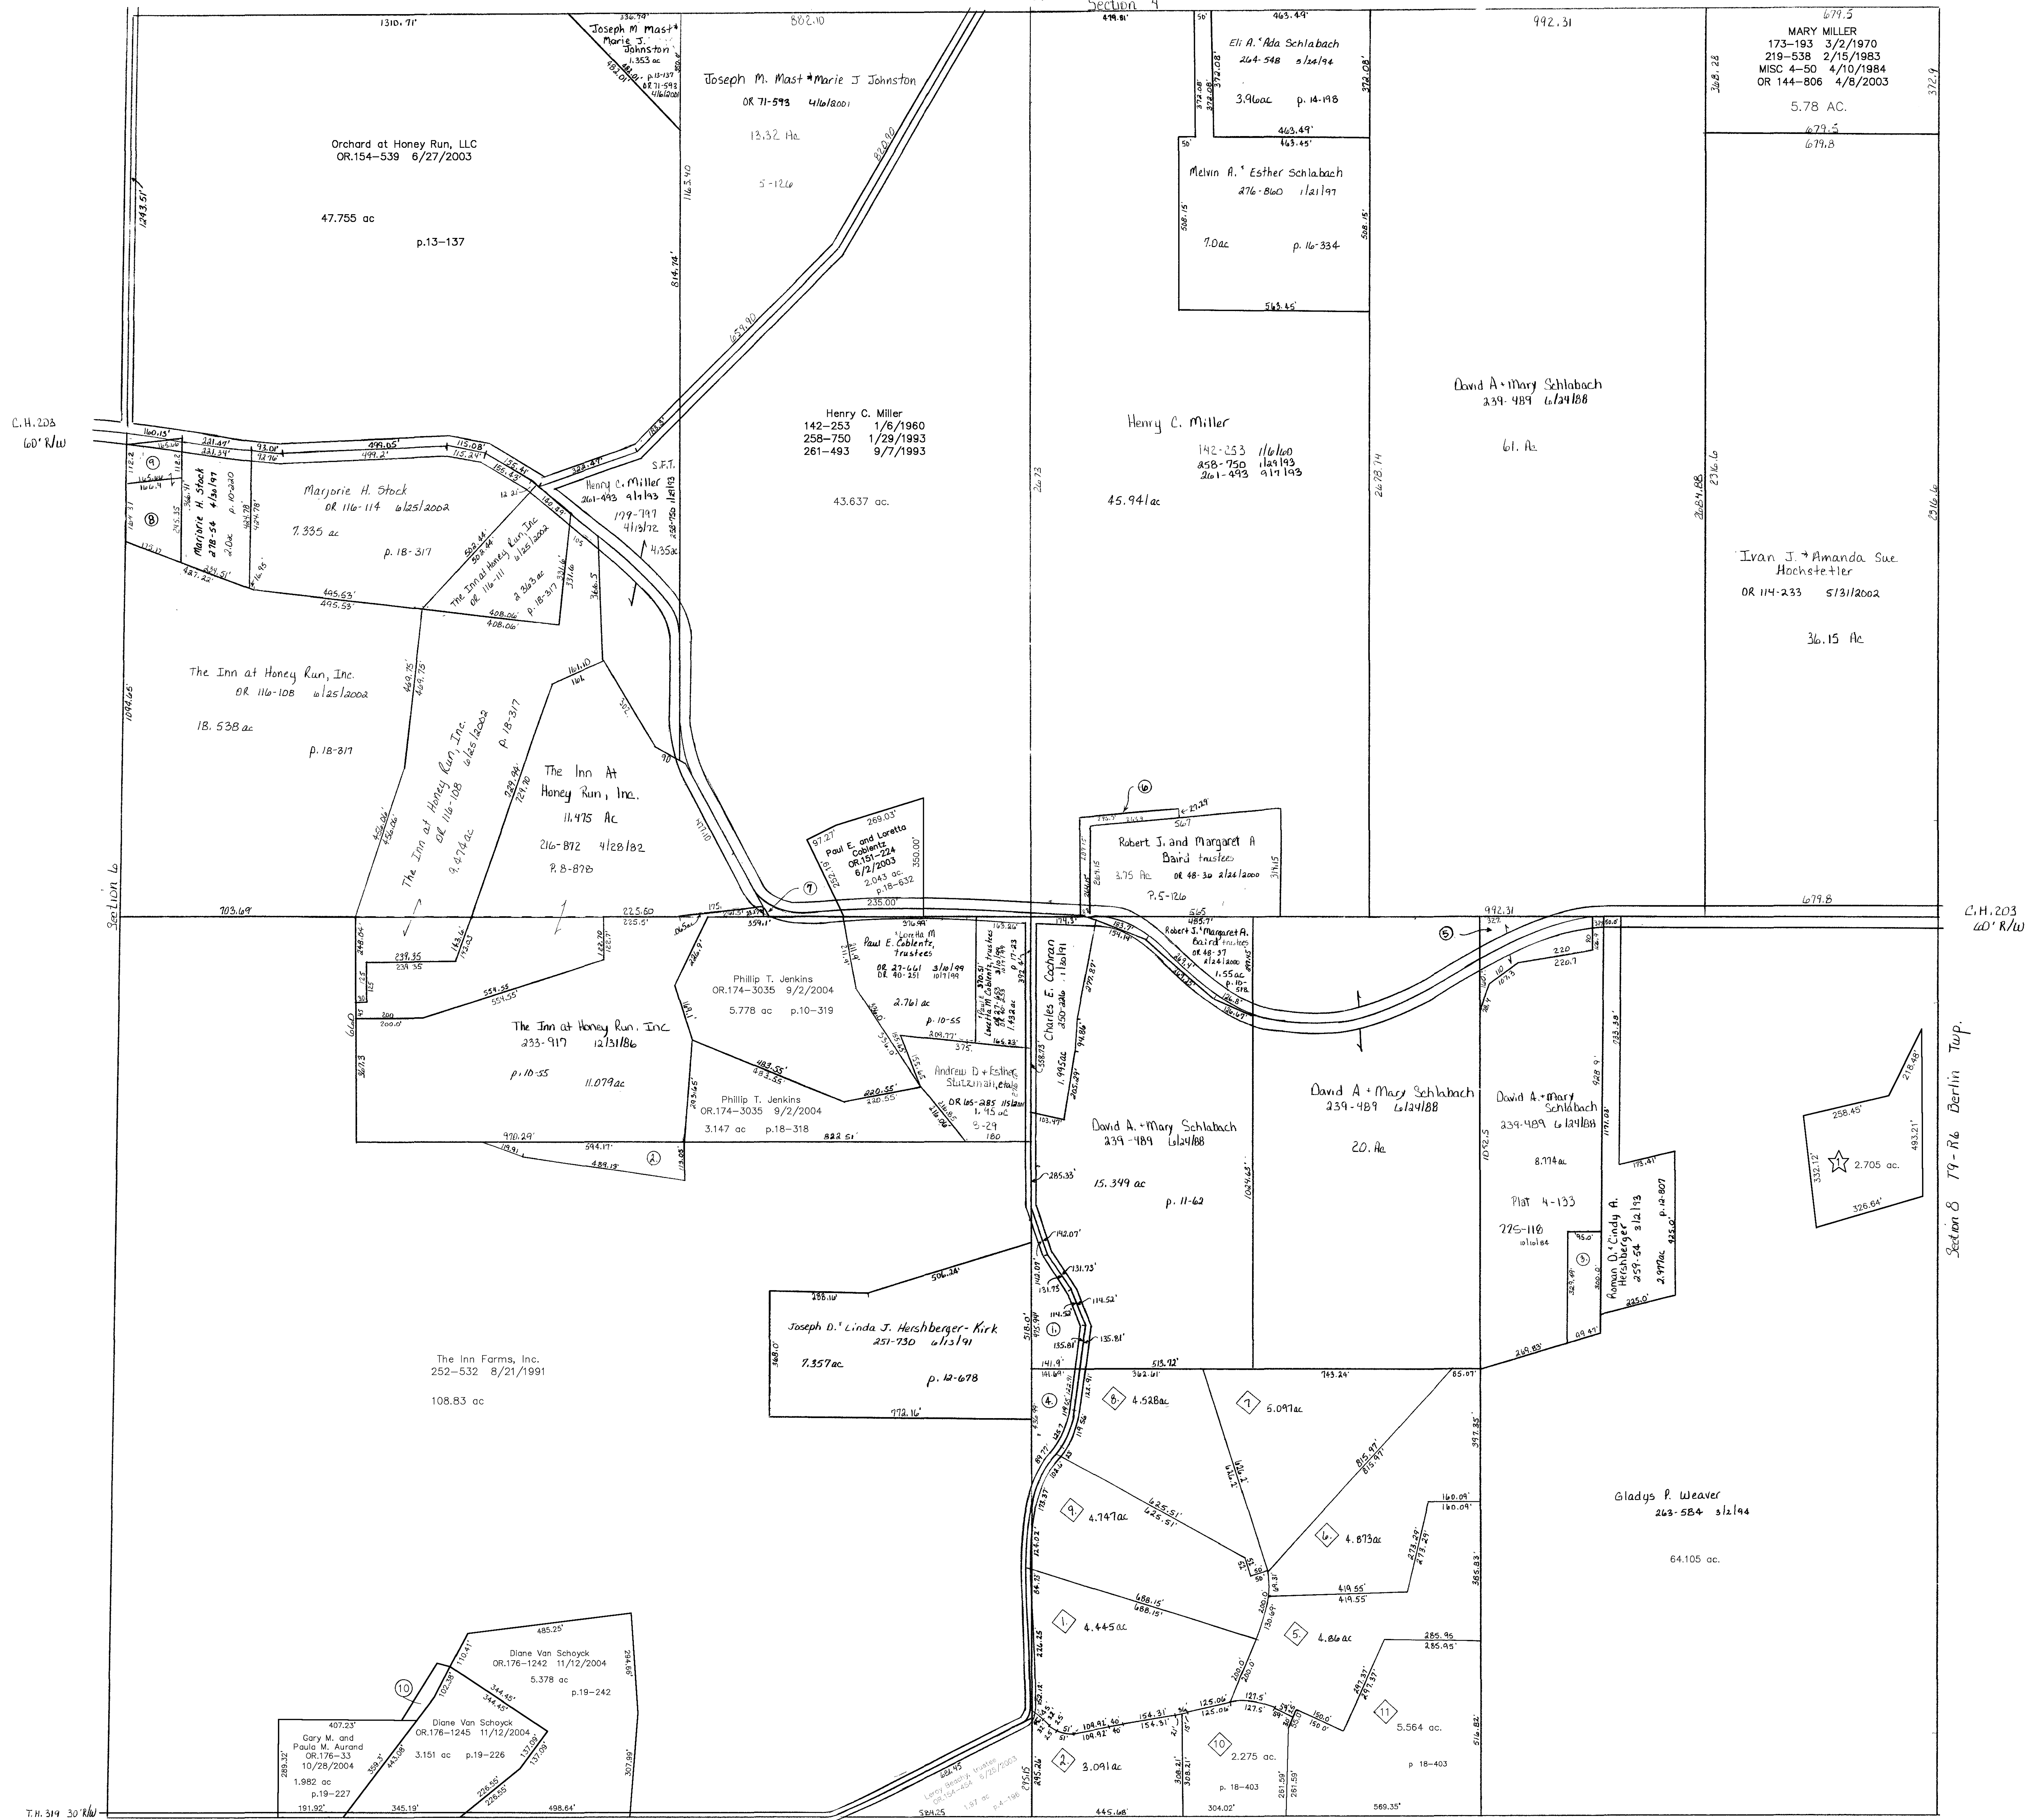

C.H. 208  
60' NW

C.H. 203  
40' RW

Section 8 T-9-R-6 Berlin Twp.

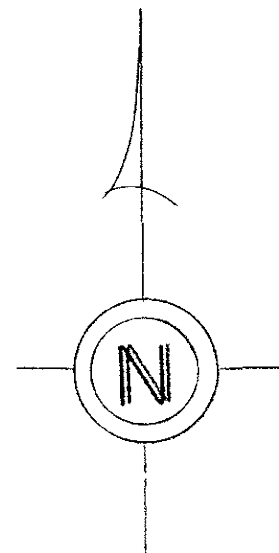

◆ Honey Run Village  
 plat H-39A  
 Honey Run Village Replat of Lots 3 & 4  
 P. 18-403 10/08/2002

★ Hickory Spring Subdivision H-39A  
 P. 18-702 8/12/2003

LET IT BE KNOWN, THIS MAP HAS BEEN PREPARED AS A REFERENCE GUIDE TO PROPERTY OWNERSHIP AND CURRENT, HOWEVER, IT IS NOT INTENDED FOR ANY LEGAL USE, WHETHER IT BE IN SALES, TRANSFERS, TRADES, LEASES OF ANY TYPE, ETC. AND DO NOT ACCEPT RESPONSIBILITY FOR ERRORS OF ANY NATURE OR OMISSIONS CONTAINED HEREIN.

T-9, R-6, Sec. 7  
 HARDY TWP.  
 SCALE 1" = 200'

Updated: 11/12/2004

H-39A