



Prairie Township

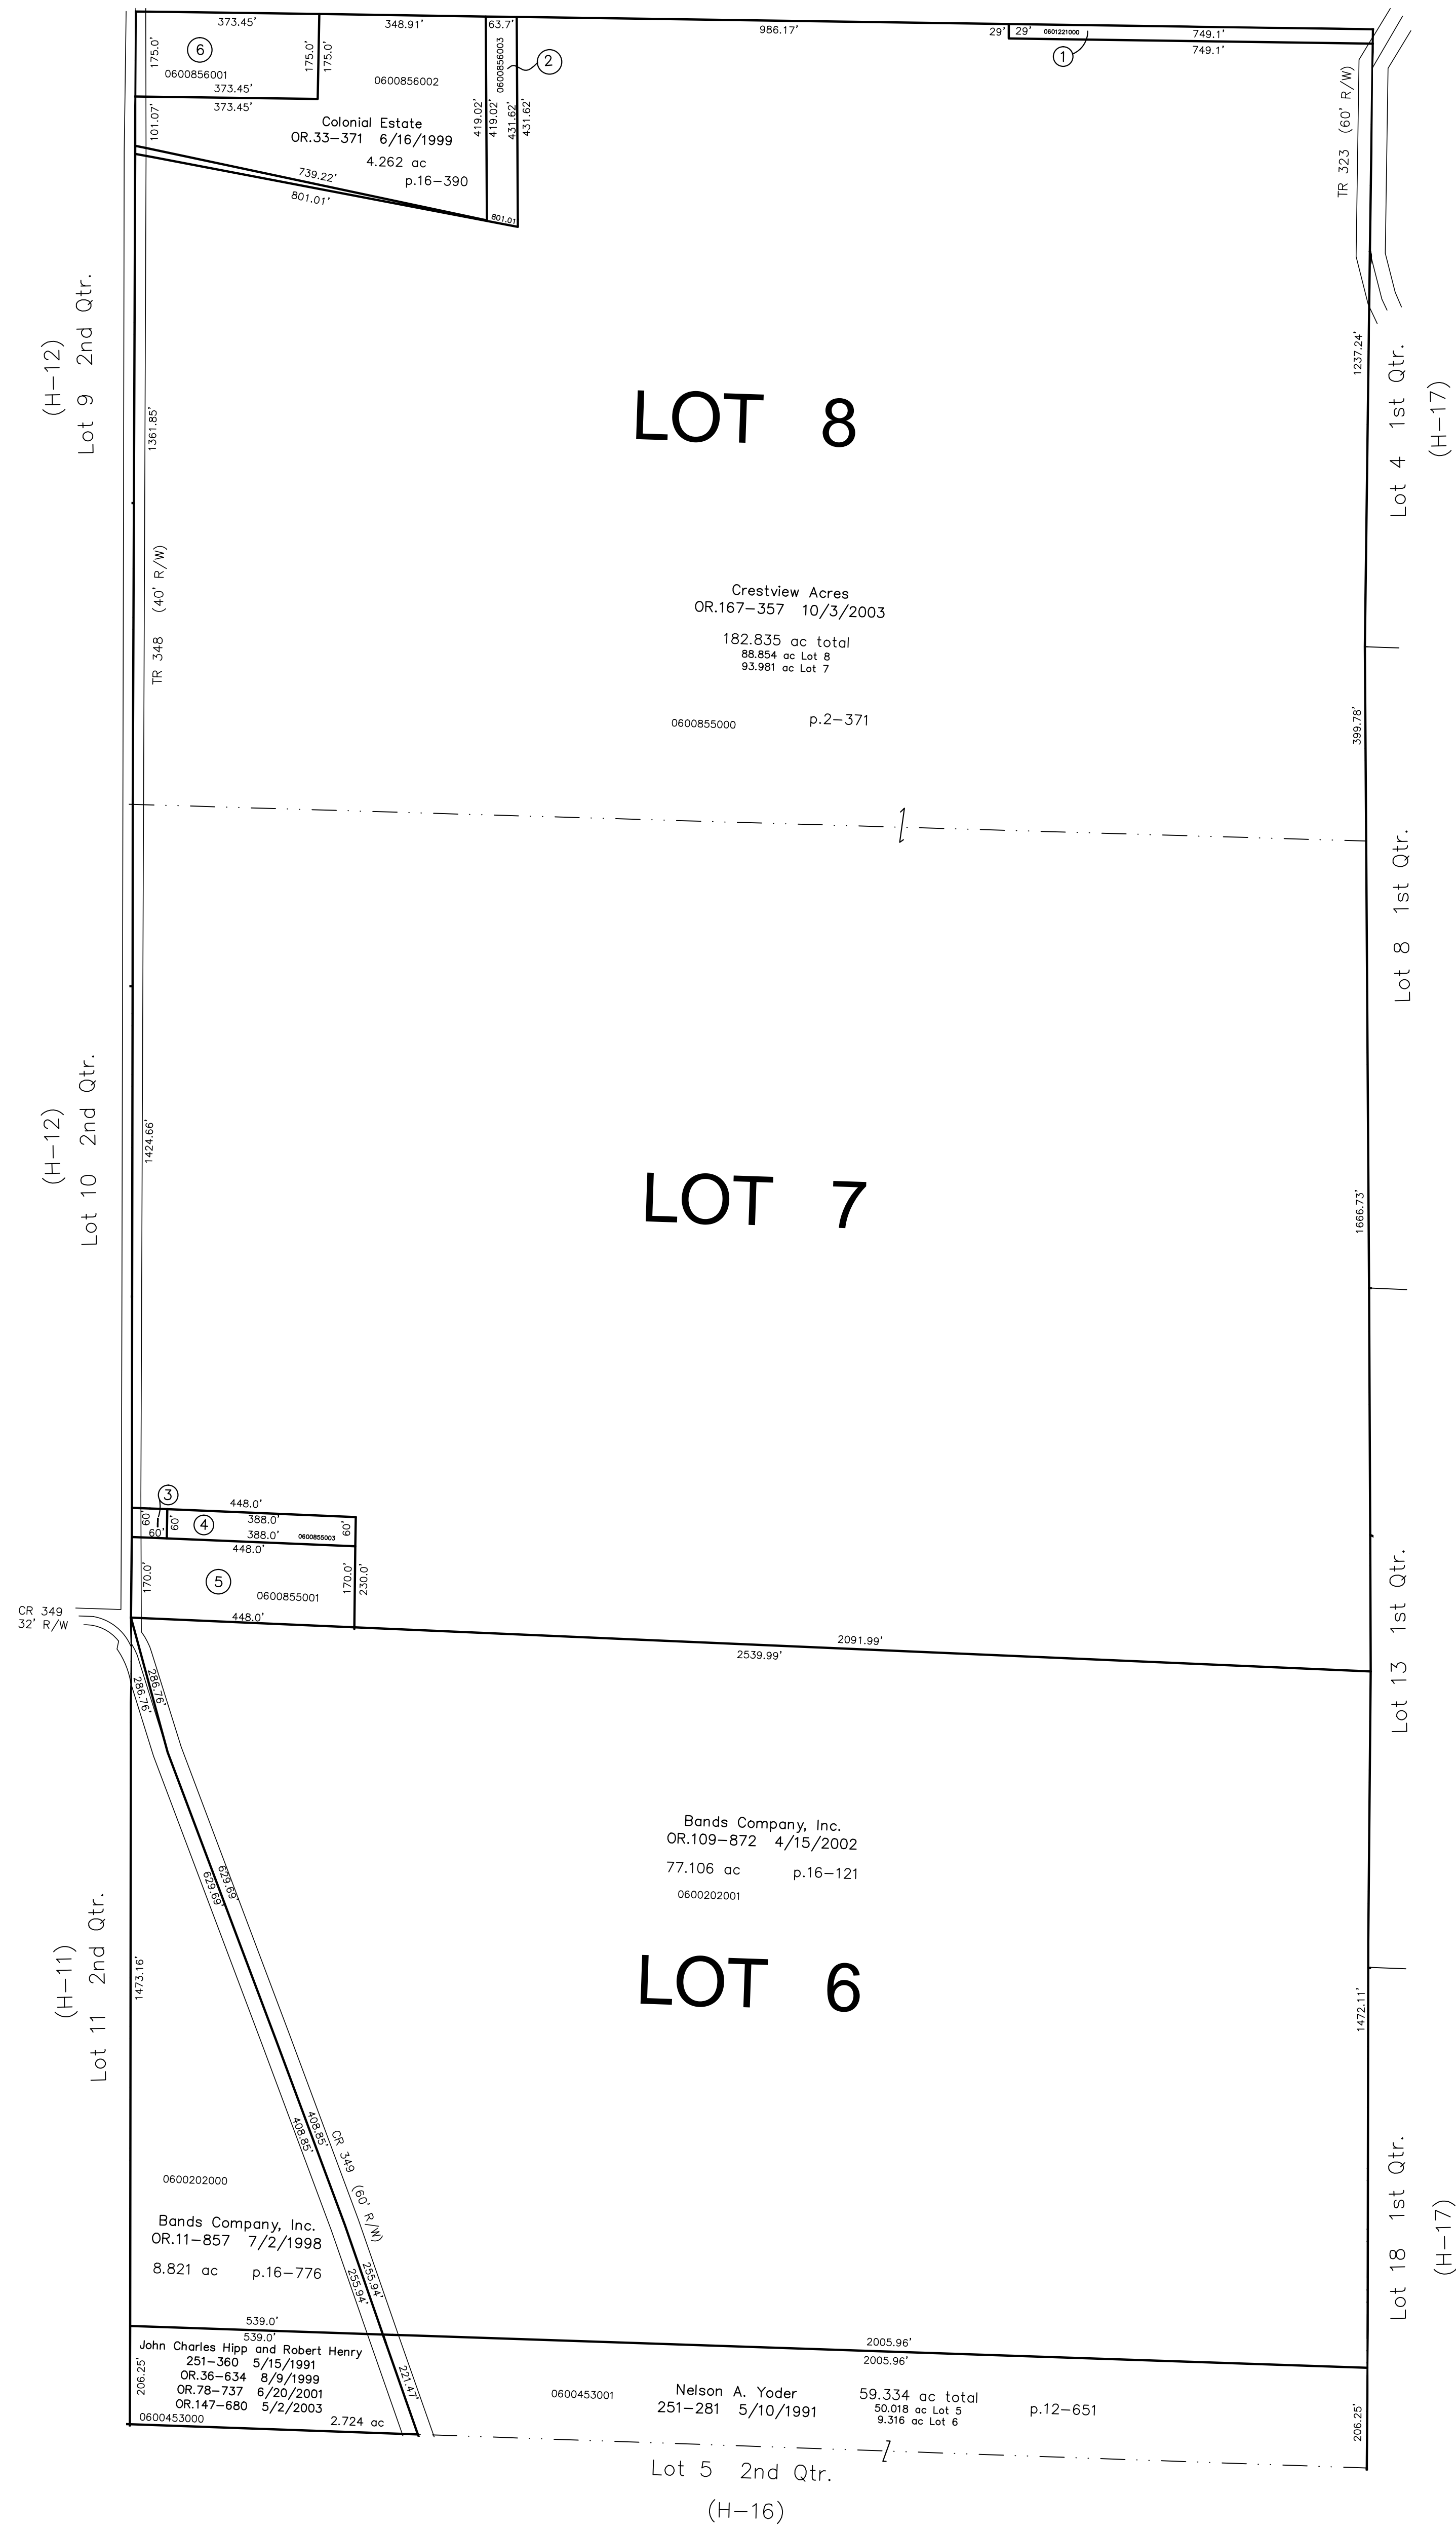

- 0601221000 ① SMITH, JAMES A. LAST DEEDED OWNER  
39-522 3/18/1878  
CRESTVIEW ACRES  
OR.0167-357 10/3/2003  
0.511 ac p.2-371
- 0600856003 ② COLONIAL ESTATE  
OR.0167-354 10/3/2003  
0.773 ac p.2-371
- 0600855002 ③ EDWARDS DICK AND LORI  
OR.0167-348 10/3/2003  
0.083 ac p.2-371
- 0600855003 ④ FAIRVIEW ACRES  
OR.0167-2666 10/30/2003  
0.534 ac p.2-371
- 0600855001 ⑤ FAIRVIEW ACRES  
OR.0167-2666 10/30/2003  
1.748 ac p.16-391
- 0600856001 ⑥ I I I EAGLES  
OR.0066-181 1/22/2001  
1.5 ac p.12-106

Last Revision: 11/1/2005

**T-9, R-7, 2nd Qtr.  
Lots 6, 7, 8  
HARDY TWP.  
HOLMES COUNTY, OHIO**

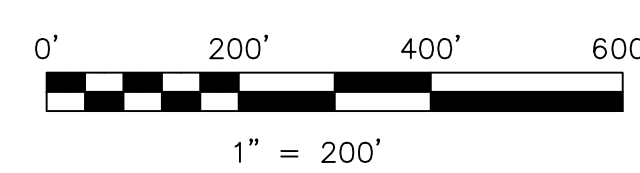

S.F.T. new survey required  
for next transfer

LET IT BE KNOWN, THIS MAP HAS BEEN PREPARED AS A REFERENCE GUIDE TO PROPERTY OWNERSHIP. WE BELIEVE THIS INFORMATION TO BE CORRECT AND CURRENT. HOWEVER IT IS NOT INTENDED FOR ANY LEGAL USE, WHETHER IT BE IN SALES, TRANSFERS, TRADES, LEASES OF ANY TYPE, ETC., AND DO NOT ACCEPT RESPONSIBILITY FOR ERRORS OF ANY NATURE OR OMISSIONS CONTAINED HEREIN.

# H-18