

(H-18)
Lot 6 2nd Qtr

(H-17)
Lot 18 1st Qtr

(H-11)
Lot 12 2nd Qtr.

(H-10)
Lot 13 2nd Qtr.

Lot 14 2nd Qtr.

Lot 22 1st Qtr. (H-23)

Lot 27 1st Qtr.

(H-23)
Lot 32 1st Qtr.

Lot 37 1st Qtr.

LOT 5

LOT 23

LOT 28

LOT 4

LOT 33


LOT 3

LOT 38

Lot 2 2nd Qtr (H-15)

Lot 43 1st Qtr (H-15)

- 0600211000 ① GAMERTSFELDER DAVID
206-281 THRU 291 6/25/1979
206-395 THRU 403 7/5/1979
0.249 ac p.8-443
- 0601231000 ② MILLER DANIEL M.
71-398 4/5/1906
STRIP
- 0600187001 ③ GAMERTSFELDER DAVID
238-742 4/13/1988
215-657 12/8/1981
0.303 ac p.10-356
- 0600304002 ④ MORRISON WILLIAM L.
253-1 10/3/1991
0.463 ac p.12-760
- 0601105000 ⑤ MCCLUGGAGE BRADLEY JOHN
221-1 7/15/1983
OR.0104-799 2/22/2002
1.0 ac p.10-160
- 0600918001 ⑥ PAUL E. YOUNG, TRUSTEE
OR.0174-2626 8/27/2004
The Commercial & Savings Bank
(Trust Department), trustee
OR.0188-118 4/13/2006
STRIP S.F.T.
- 0601176000 ⑦ HIPP LTD.
OR.0168-3027 12/16/2003
0.622 ac p.2-348
- 0601176002 ⑧ Concrete Rental Supply
242-73 1/23/1989
OR.190-1029 7/12/2006
1.4279 ac p.12-138
- 0600888000 ⑨ MCDOWELL KURT A. AND STACE A.
257-417 10/5/1992
1.322 ac p.13-171

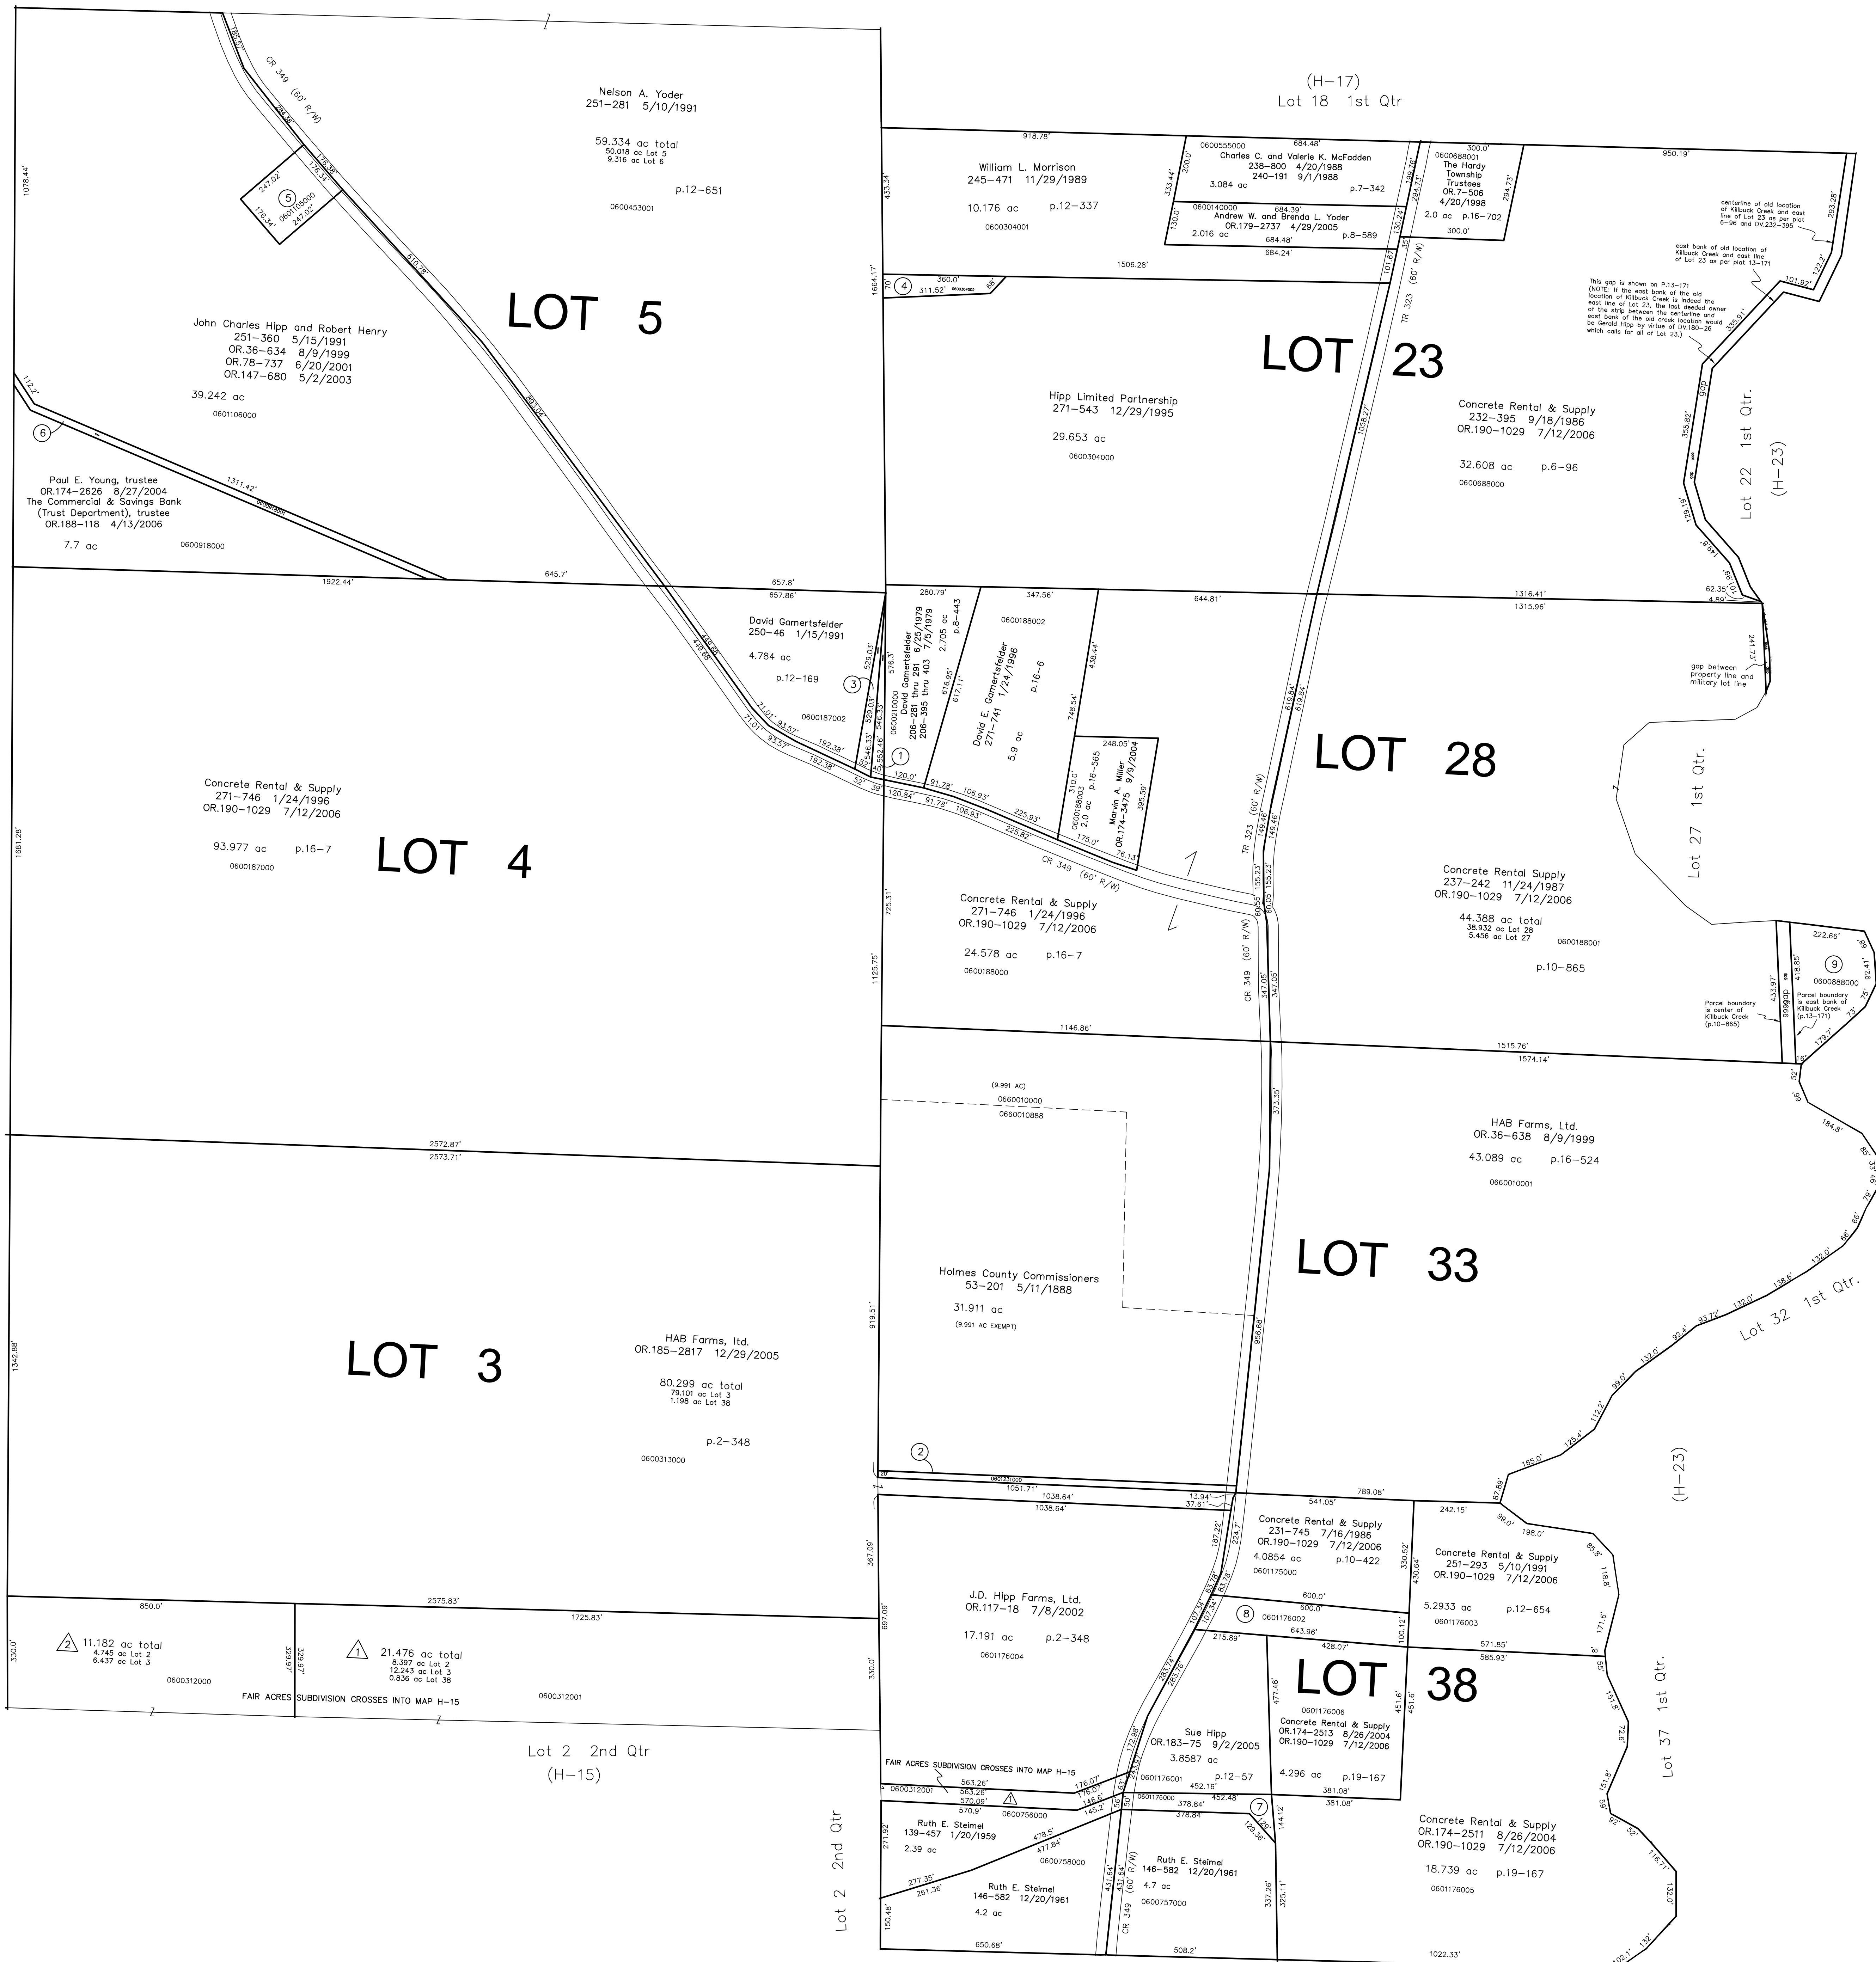


△ Fair Acres Subdivision
Plat 18-385 Platted 9/16/2002

- 0600312001 △ FAIR MICHAEL L. AND KATHLEEN M.
OR.0123-583 9/24/2002
21.476 ac
- 0600312000 △ FAIR MATTHEW J.
OR.0123-585 9/24/2002
11.182 ac

S.F.T. new survey required
for next transfer

Last Revision: 7/12/2006

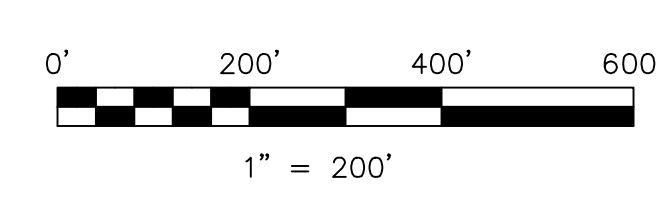

LET IT BE KNOWN, THIS MAP HAS BEEN PREPARED AS A REFERENCE
GUIDE TO PROPERTY OWNERSHIP. WE BELIEVE THIS INFORMATION TO
BE CORRECT AND CURRENT, HOWEVER, IT IS NOT INTENDED FOR ANY
LEGAL USE, WHETHER IT BE IN SALES, TRANSFERS, TRUSTS, LEASES
OF ANY TYPE, ETC., AND DO NOT ACCEPT RESPONSIBILITY FOR
ERRORS OF ANY NATURE OR OMISSIONS CONTAINED HEREIN.

T-9, R-7
1st QTR. LOTS 23, 28, 33, 38
2nd QTR. LOTS 3, 4, 5
HARDY TWP.
HOLMES COUNTY, OHIO

H-16