



Prairie Township

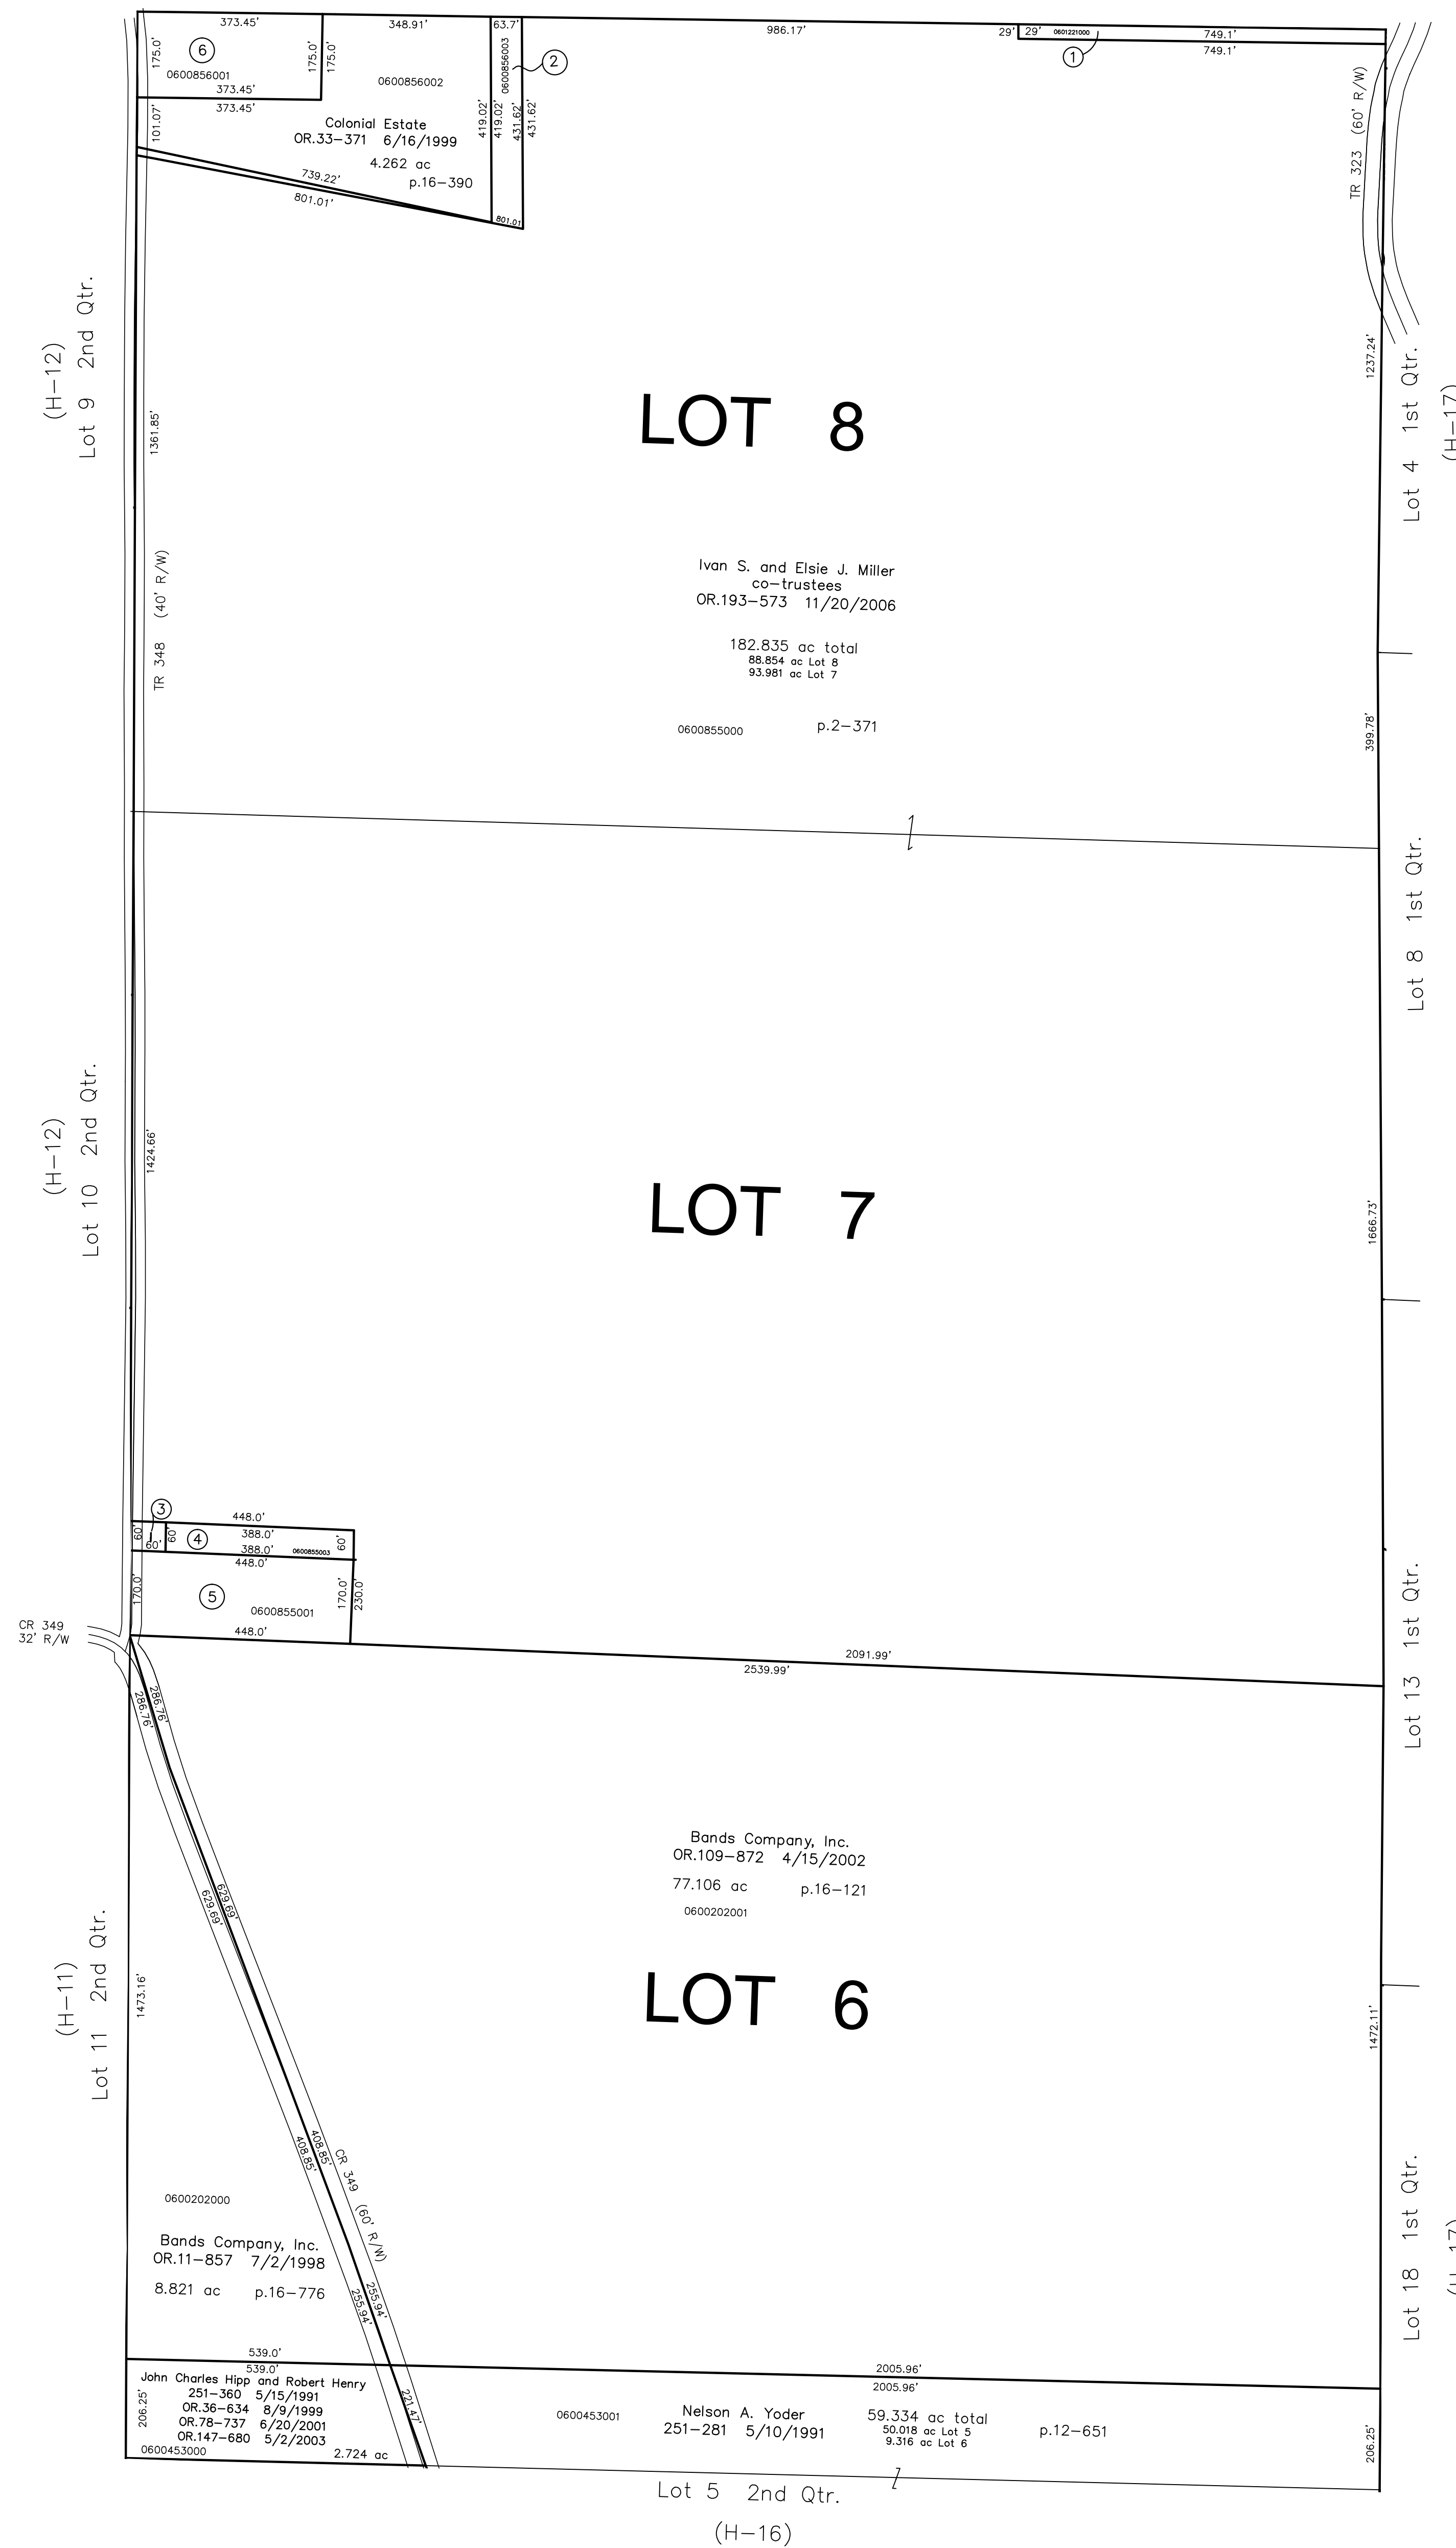

- 0601221000 ① James A. Smith (Last Deed Owner)
DV.39-522 3/18/1878
0.51 ac SR.2-15 SR.5-205
Ivan S. and Elsie J. Miller co-trustees
OR.193-573 11/20/2006
0.511 ac p.2-371
- 0600856003 ② COLONIAL ESTATE
OR.0167-354 10/3/2003
0.773 ac p.2-371
- 0600855002 ③ EDWARDS DICK AND LORI
OR.0167-348 10/3/2003
0.083 ac p.2-371
- 0600855003 ④ FAIRVIEW ACRES
OR.0167-2666 10/30/2003
0.534 ac p.2-371
- 0600855001 ⑤ FAIRVIEW ACRES
OR.0167-2666 10/30/2003
1.748 ac p.16-391
- 0600856001 ⑥ I I I EAGLES
OR.0066-181 1/22/2001
1.5 ac p.12-106

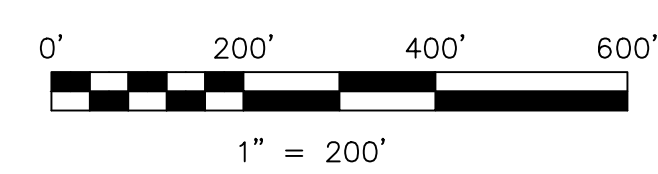

S.F.T. new survey required
for next transfer

LET IT BE KNOWN, THIS MAP HAS BEEN PREPARED AS A REFERENCE
GUIDE TO PROPERTY OWNERSHIP. WE BELIEVE THIS INFORMATION TO
BE CORRECT AND CURRENT, HOWEVER IT IS NOT INTENDED FOR ANY
LEGAL USE, WHETHER IT BE IN SALES, TRANSFERS, TRACES, LEASES
OF ANY TYPE, ETC., AND DO NOT ACCEPT RESPONSIBILITY FOR
ERRORS OF ANY NATURE OR OMISSIONS CONTAINED HEREIN.

Last Revision: 11/20/2006

**T-9, R-7, 2nd Qtr.
Lots 6, 7, 8
HARDY TWP.
HOLMES COUNTY, OHIO**

H-18