


- 0600545000 ① CARTER WANETA
217-679 7/19/1982
260-384 6/21/1993
OR.0111-904 5/3/2002
OR.0172-2981 6/4/2004
OR.0172-2985 6/4/2004
0.24 ac p.4-66
- 0600546000 ② CARTER WANETA
217-679 7/19/1982
260-384 6/21/1993
OR.0111-904 5/3/2002
OR.0172-2981 6/4/2004
OR.0172-2985 6/4/2004
0.73 ac p.4-44
- 0600733000 ④ MUMAW WARD D. AND RUTH A.
OR.0053-988 6/19/2000
0.23 ac p.8-89
- 0600736000 ④ MUMAW WARD D. AND RUTH A.
OR.0053-988 6/19/2000
0.23 ac p.8-89
- 0600737000 ④ MUMAW WARD D. AND RUTH A.
OR.0053-988 6/19/2000
0.23 ac p.8-89
- 0600740000 ④ MUMAW WARD D. AND RUTH A.
OR.0053-988 6/19/2000
0.63 ac p.8-89
- 0600214000 ⑦ SEISENHEMER EDWARD D. AND LOREANNE F.
194-344 6/19/1973
0.50 ac p.7-65
- 0600911000 ⑧ YODER MOSES R. AND KATY J.
191-662 8/29/1975
216-674 4/5/1982
266-831 11/29/1994
0.10 ac p.7-508
- 0600225000 ⑨ COKER CAROLINA A.
OR.0055-736 8/28/2001
0.835 ac p.18-40
- 0600155000 ⑩ Leroy A. and Marie Semko Duncan
OR.29-35 4/5/1999
OR.48-643 3/13/2000
48.041 ac total
(2.335 ac Sec 15)
(45.705 ac Sec 16)
p.2-293
- 0600962000 ⑪ BIGFOOT DEVELOPERS, LTD.
OR.0173-1563 6/29/2004
0.056 ac p.5-137
- 0600962001 ⑪ BIG FOOT DEVELOPERS, LTD.
OR.0005-628 3/24/1998
0.64 ac p.12-407
- 0600605003 ⑬ BYLER WILLIAM W. JR. AND LORI S.
OR.0032-309 5/28/1999
0.909 ac p.12-802
- 0600605002 ⑬ BYLER JOHN W. AND SHARON R.
267-787 3/8/1995
1.105 ac p.12-802
- 0600480001 ⑮ MILLER MYRON E. AND ANDREA L.
OR.0017-378 9/30/1998
0.9455 ac p.16-869
- 0600484001 ⑮ MILLER MYRON E. AND ANDREA L.
OR.0017-378 9/30/1998
0.085 ac p.16-869
- 0600874000 ⑰ MILLER MYRON E. AND ANDREA L.
274-666 8/6/1996
0.2674 ac p.5-119
- 0600874001 ⑰ MILLER MYRON E. AND ANDREA L.
OR.0131-443 12/10/2002
0.5096 ac p.16-868
- 0600154001 ⑲ STEMEL RONDA P. TRUSTEE
OR.0096-501 12/18/2001
0.594 ac p.2-293
- 0600195001 ⑲ BYLER JOHN W. AND SHARON R.
OR.0039-231 9/22/1999
0.106 ac p.17-246
- 0600873003 ⑲ MILLER MYRON E. AND ANDREA L.
OR.0055-267 7/13/2000
0.487 ac p.2-312
- 0600873001 ⑲ MILLER MYRON E. AND ANDREA L.
OR.0055-269 7/13/2000
0.675 ac p.2-312
- 0601220000 ⑳ Fairland Acres, Ltd.
OR.186-2143 2/8/2006
0.2 ac
- 0600976000 ㉑ SKY VIEW REGULAR BAPTIST RANCH, INC.
190-95 3/12/1975
0.75 ac
- 0600739000 ㉒ TROYER RUBEN R.
OR.0170-2045 3/9/2004
0.497 ac p.8-91 SFT
- 0600734000 ㉒ TROYER RUBEN R.
OR.0170-1453 3/4/2004
0.433 ac p.8-91
- 0600738000 ㉒ TROYER RUBEN R.
OR.0170-1451 3/4/2004
0.459 ac p.8-91
- 0600788000 ㉒ STEVENS GARTH E. II
OR.0055-864 6/16/2000
0.134 ac p.8-776
- 0600910000 ㉒ YODER MOSES R. AND KATY J.
185-206 9/27/1973
216-674 4/5/1982
266-831 11/29/1994
0.71 ac p.5-24
- 0600024002 ㉓ BANBURY RALPH D.
OR.0070-593 3/27/2001
1.0 ac p.17-829
- 0600024001 ㉓ BANBURY RALPH D.
OR.0070-593 3/27/2001
1.0 ac p.17-829
- 0600024003 ㉓ BANBURY VIRGINIA S.
OR.0070-596 3/27/2001
1.0 ac p.17-829
- 0600877000 ㉔ MULHALL DAVID M.
OR.0069-670 3/16/2001
0.691 ac p.3-85
- 0600522000 ㉔ Marvin J. or Sarah J. Miller, trustees
OR.99-672 1/15/2002
0.99ac p.4-164
- 0600657000 ㉔ Allen D. and Ruth A. Schie
202-721 7/25/1978
0.463ac
- 0600656000 ㉔ Allen D. and Ruth A. Schie
202-721 7/25/1978
0.463ac
- 0600697000 ㉕ Holmes County Board of County Commissioners
OR.189-2952 6/22/2006
1.0 ac p.4-184
- 0600235000 ㉖ Arlene V. Rodden
OR.84-81 8/10/2001
1.02 ac
- 0600234000 ㉖ Arlene V. Rodden
OR.84-81 8/10/2001
0.516 ac p.7-682

- ① Breezewood Acres
Plot 4-114 Platted 9/21/1966
- ② HERCHBERGER ANDREW LYNN AND SHELLY LANAE
OR.0115-177 6/13/2002
- ③ YODER BRUCE A. AND REGINA F.
OR.0096-91 12/12/2001
- ④ WHITE ROBERT L.
OR.0020-228 11/13/1998
- ⑤ TROYER PAUL A. AND BETTY A.
239-44 5/16/1988
- ⑥ WALTMAN STEPHEN J. AND ARLENE F.
253-259 10/28/1991
- ⑦ TROYER PAUL A. AND BETTY A.
239-44 5/16/1988
- ⑧ HENGERO RIAN C. AND CANDISE L.
278-185 7/23/1997
- ⑨ BREEZEWOOD DRIVE (aka TR 321)
Last known owner
Roman E. and Fannie E. Schlabach
155-205 3/26/1965
156-203
0.688 ac bal by p.4-114
- ⑩ Duncan Allotment No.1
Plot 15-4 Platted 8/18/1993
- ⑪ Leroy A. Duncan
Marie E. Semko
201-333 3/27/1978
242-18 1/17/1989
261-280 8/25/1993
261-803 10/13/1993
5.116 ac total
(1.8050 ac Sec 15)
(3.3148 ac Sec 16)

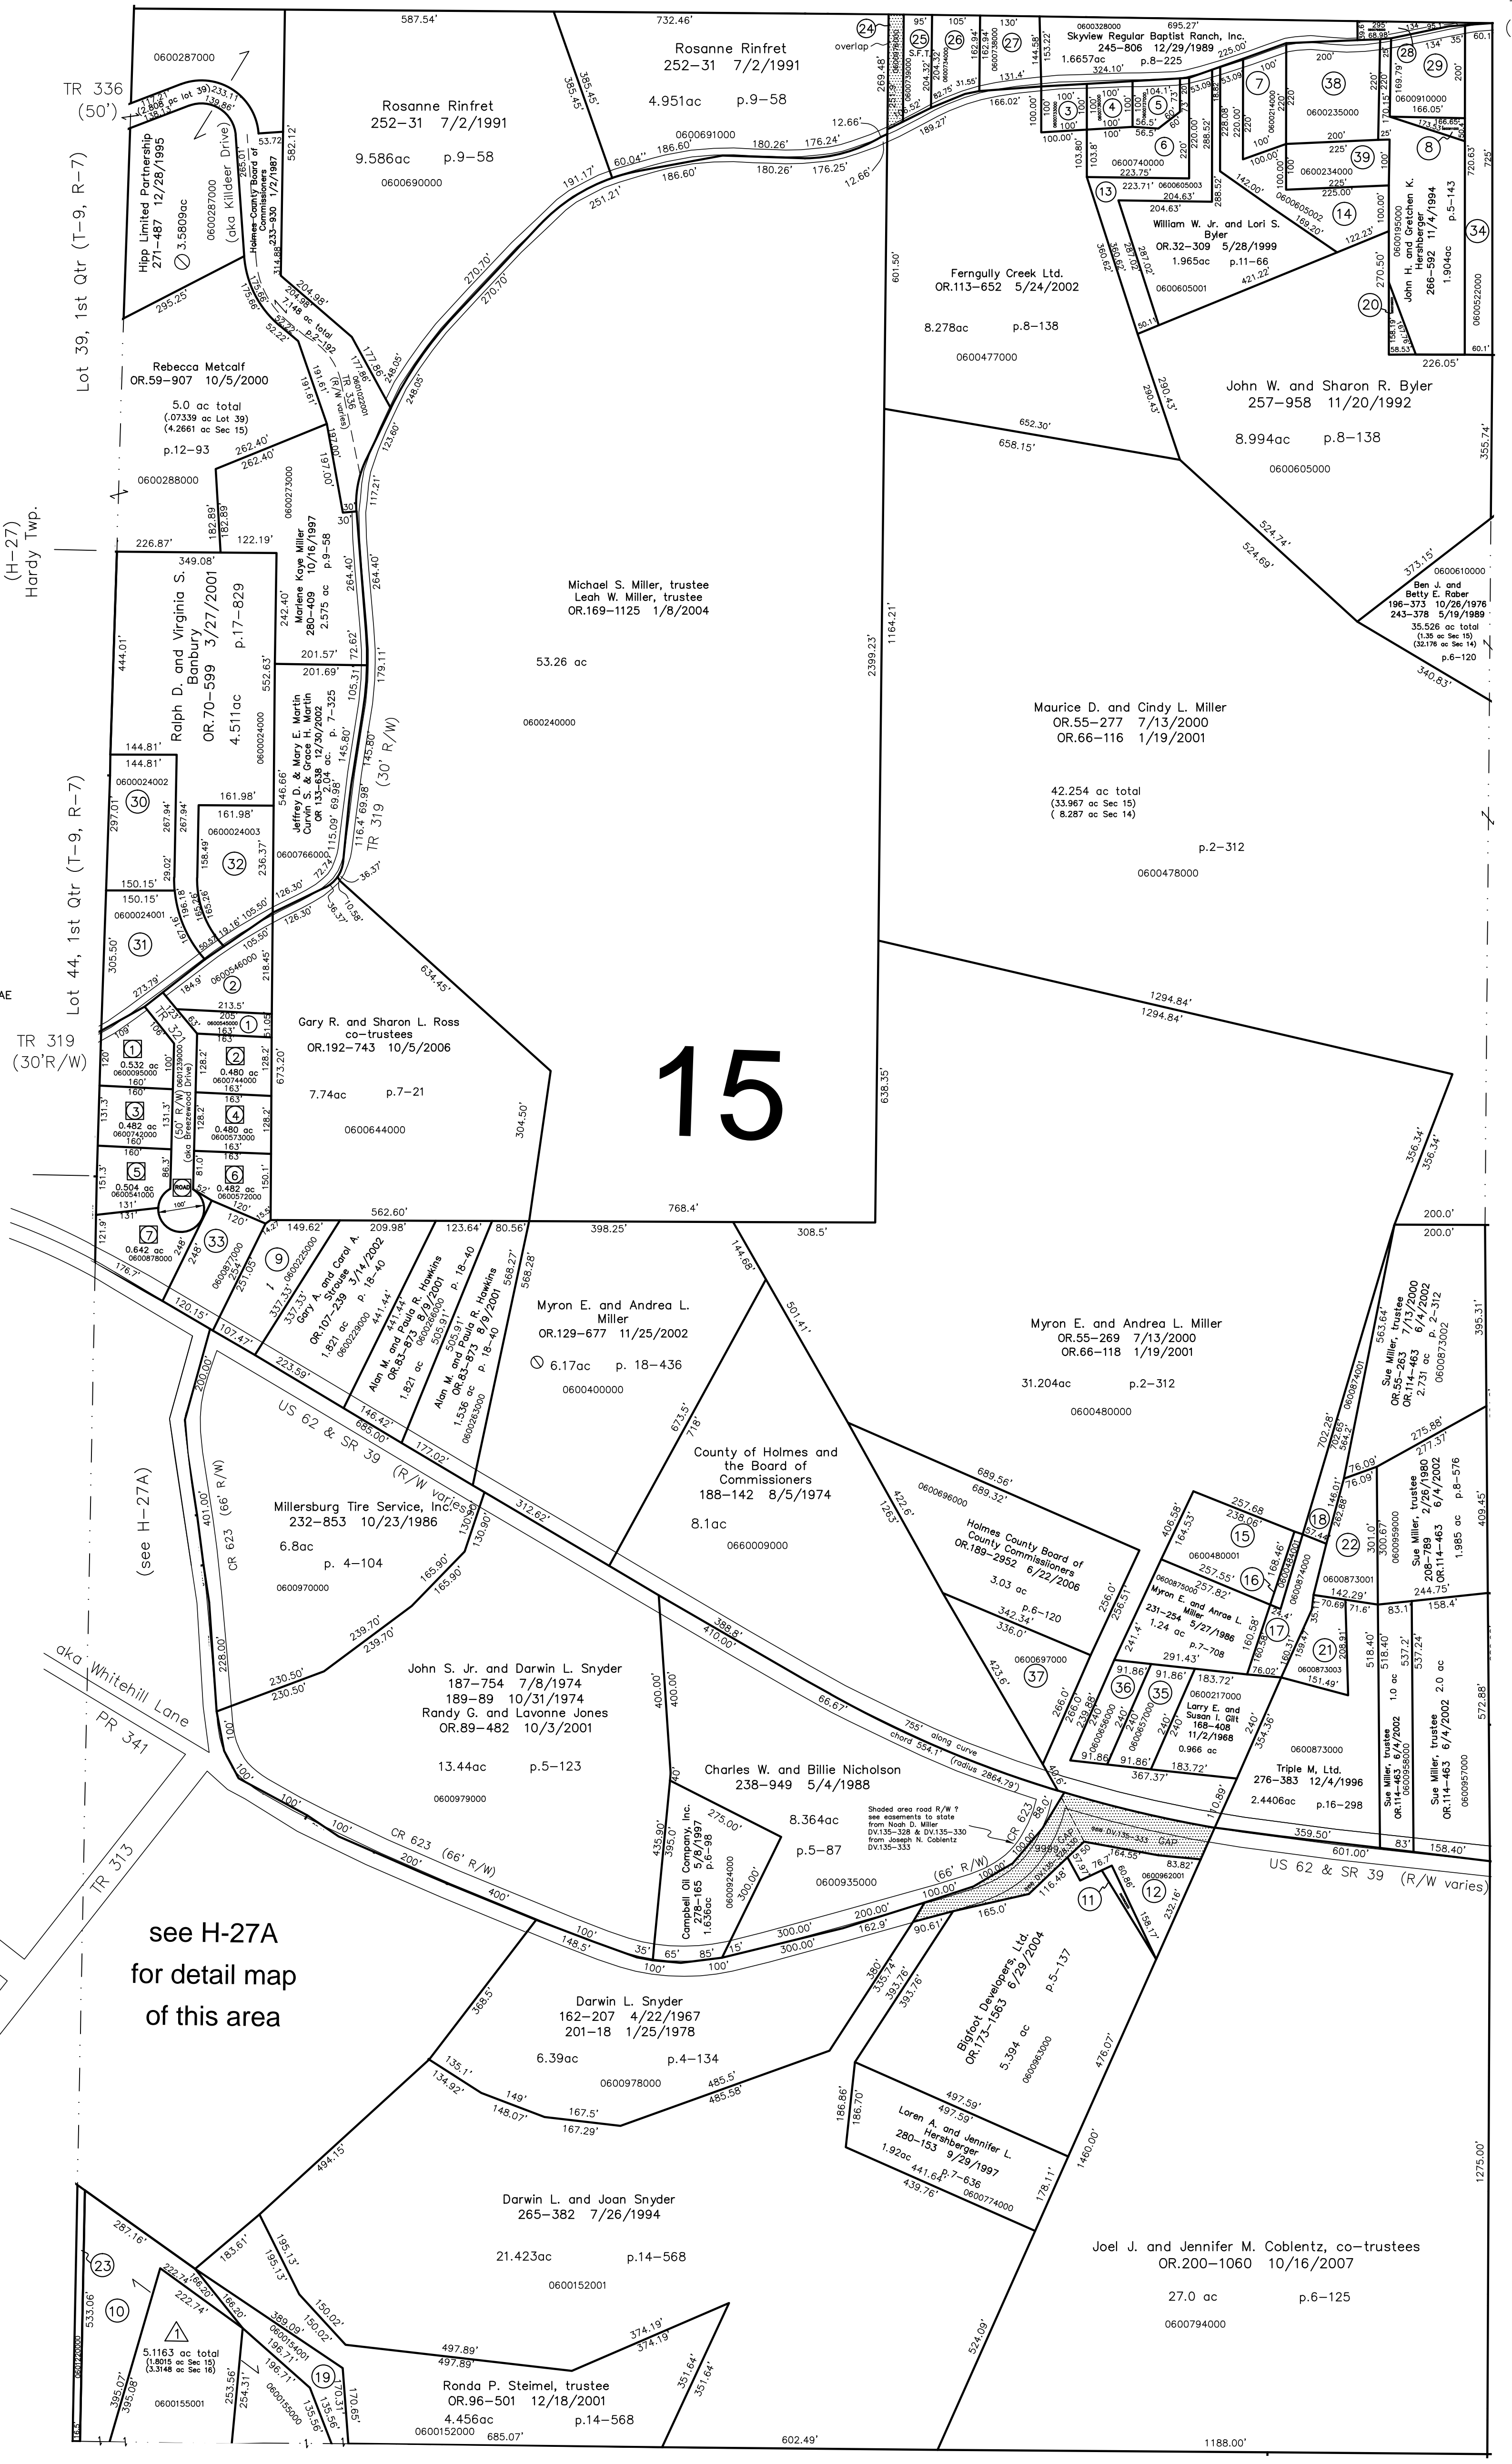


Sec. 16 (T-9, R-6)
Hardy Twp.
(H-32)

TR 319
(30'R/W)

Sec. 14 (T-9, R-6)
Hardy Twp.
(H-38)

Last Revision: 10/16/2007

**T-9, R-6, Section 15
HARDY TWP.
HOLMES COUNTY, OHIO**

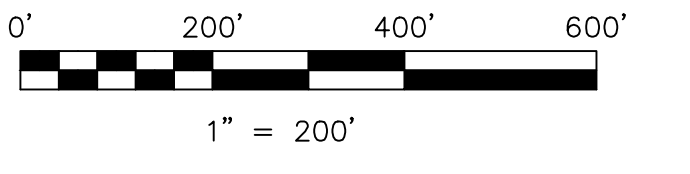

S.F.T.
new survey required
for next transfer

LET IT BE KNOWN, THIS MAP HAS BEEN PREPARED AS A REFERENCE GUIDE TO PROPERTY OWNERSHIP. WE BELIEVE THIS INFORMATION TO BE CORRECT AND CURRENT, HOWEVER IT IS NOT INTENDED FOR ANY LEGAL USE, WHETHER IT BE IN SALES, TRANSFERS, TRADES, LEASES OF ANY TYPE, ETC., AND DO NOT ACCEPT RESPONSIBILITY FOR ERRORS OF ANY NATURE OR OMISSIONS CONTAINED HEREIN.

H-33