



Prairie Township

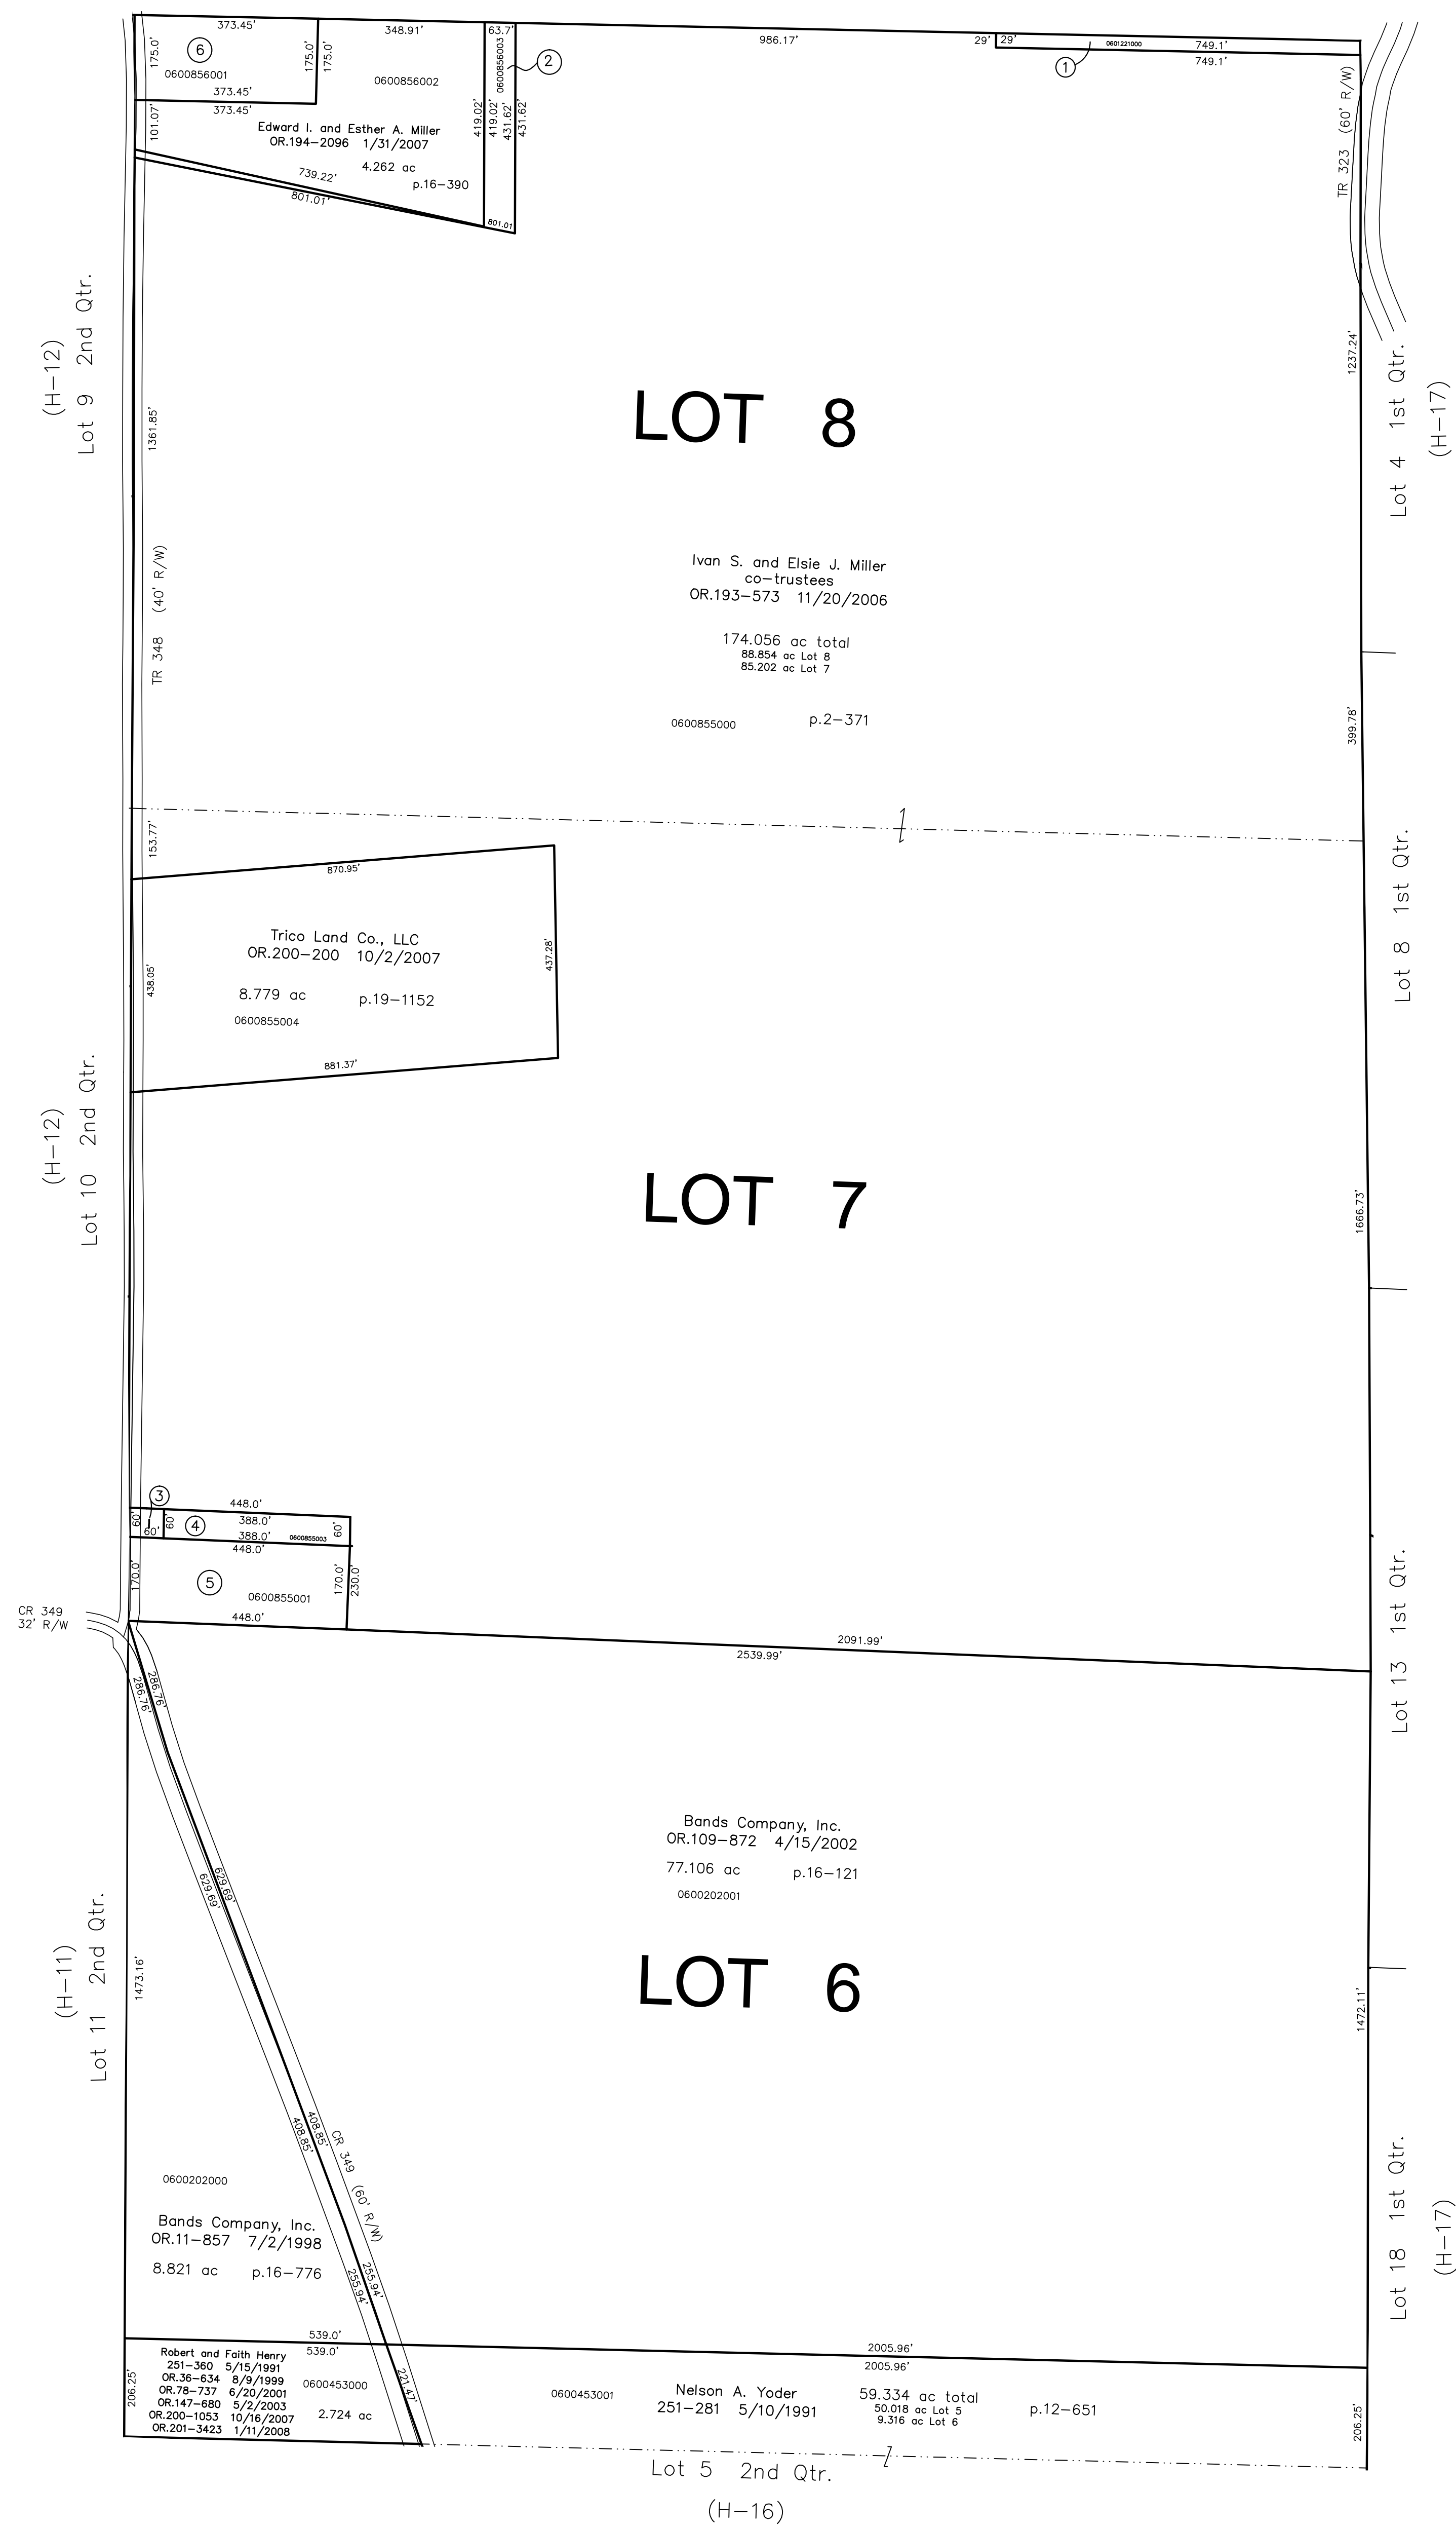

- 0601221000 ① James A. Smith (Last Deed Owner)  
DV.39-522 3/18/1878  
0.51 ac SR.2-115 SR.5-305  
Ivan S. and Elsie J. Miller co-trustees  
OR.193-573 11/20/2006  
0.511 ac p.2-371
- 0600856001 ② Edward I. and Esther A. Miller  
OR.194-2094 1/31/2007  
0.773 ac p.2-371
- 0600855002 ③ EDWARDS DICK AND LORI  
OR.0167-348 10/3/2003  
0.083 ac p.2-371
- 0600855003 ④ FAIRVIEW ACRES  
OR.0167-2666 10/30/2003  
0.534 ac p.2-371
- 0600855001 ⑤ FAIRVIEW ACRES  
OR.0167-2666 10/30/2003  
1.748 ac p.16-391
- 0600856001 ⑥ Allen I. and Regina Miller  
OR.202-2803 2/25/2008  
1.500 ac p.12-106

Last Revision: 2/26/2008

**T-9, R-7, 2nd Qtr.  
Lots 6, 7, 8  
HARDY TWP.  
HOLMES COUNTY, OHIO**

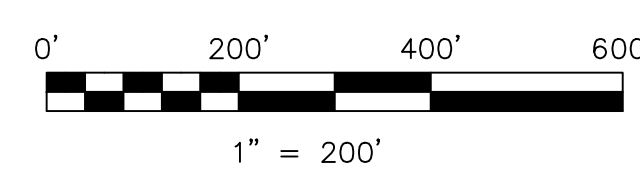

S.F.T. new survey required  
for next transfer

LET IT BE KNOWN, THIS MAP HAS BEEN PREPARED AS A REFERENCE  
GUIDE TO PROPERTY OWNERSHIP. WE BELIEVE THIS INFORMATION TO  
BE CORRECT AND CURRENT. HOWEVER IT IS NOT INTENDED FOR ANY  
LEGAL USE, WHETHER IT BE IN SALES, TRANSFERS, TRADING, LEASES  
OF ANY TYPE, ETC., AND DO NOT ACCEPT RESPONSIBILITY FOR  
ERRORS OF ANY NATURE OR OMISSIONS CONTAINED HEREIN.

# H-18