


- 0601235000 ① Virgil E. and Ruth A. Shreiner
145-347 5/19/1961
S.F.T.
- 0601223000 ② Virgil E. and Ruth A. Shreiner
144-593 2/16/1961
S.F.T.
- 0601224000 ③ Virgil E. and Ruth A. Shreiner
144-593 2/16/1961
S.F.T.
- 0600553000 ④ Leland E. and Callie Jo Selders
OR.168-709 11/17/2003
0.934 ac p.5-14
- 0600851000 ⑤ Alexander Holdings, LLC
OR.212-3485 8/24/2009
0.60 ac
- 0600852000 ⑥ Alexander Holdings, LLC
OR.212-3485 8/24/2009
0.15 ac
- 0600088000 ⑦ Alexander Holdings, LLC
OR.212-3489 8/24/2009
0.87 ac
- 0600914003 ⑧ Sherman and Joy Lee Yoder
OR.39-811 10/1/1999
0.482 ac p.17-256
- 0600947001 ⑨ Norma I Hartline
149-42 10/19/1962
OR.136-814 1/28/2003
0.24 ac p.3-78 B
- 0600648000 ⑩ J. D. Hipp Farms, Ltd.
OR.36-641 8/9/1999
1.1 ac S.F.T.
- 0600974000 ⑪ Paul D. and E. Viola Hershberger
OR.199-227 8/17/2007
0.865 ac total p.19-1104
(0.593 ac Lot 1 + 0.272 ac Lot 2)
- 0600422000 ⑫ Paul and Viola Hershberger
254-506 2/21/1992
0.337 ac p.2-869
- 0601213000 ⑬ Trail Side Lodging, LLC
OR.182-212 7/28/2005
0.806 ac p.14-3
- 0601136000 ⑭ Campbell Oil Company
OR.210-871 4/15/2009
1.868 ac p.16-435
- 0600994000 ⑮ East Holmes Veterinary Properties, LLC
OR.211-2317 9/25/2009
OR.211-2319 8/25/2009
0.31 ac p.4-169
- 0600910000 ⑯ Northeast Ohio Natural Gas Corp.
OR.202-324 1/28/2008
0.077 ac p.5-23
- 0600498000 ⑰ William F. Hill, trustee
and Lolo E. Hill, trustee
OR.185-2258 12/22/2005
0.15 ac
- 0600556000 ⑱ Clifton J. and Betty M. Morrison
198-342 6/9/1977
1.48 ac
- 0600556001 ⑲ San J Morrison
OR.184-1977 11/4/2005
1.5 ac p.17-750
- 0600908000 ⑳ June C. Yoder
170-59 4/22/1969
267-267 1/12/1995
1.91 ac p.4-200
- 0600760000 ㉑ Ruth E. Steimel
146-582 12/20/1961
1.29 ac
- 0600995001 ㉒ Tien V. and Jayne E. Le
287-460 1/31/1995
1.5 ac
- 0600947000 ㉓ Norma I Hartline
149-42 10/19/1962
OR.136-814 1/28/2003
1.6 ac p.3-78 B
- 0601100000 ㉔ St. John Evangelical & Reformed
Church of Millersburg, Ohio
132-561 6/8/1956
1.429 ac (1.411 ac exempt)
- 0600460000 ㉕ Mary Elizabeth Leppla
124-98 5/23/1950
237-68 11/10/1987
1.74 ac
- 0600197000 ㉖ Lolo E. Hill, trustee
OR.199-1464 8/30/2007
1.719 ac p.12-790
- 0601060000 ㉗ Hunter-Alexander Funeral Home, Inc.
217-884 8/6/1982
1.8049 ac p.10-39
- 0600082000 ㉘ Mike and Amy Fair
OR.171-940 4/7/2004
2.128 ac p.5-47
- 0600238000 ㉙ Marietta Bontrager
OR.191-3228 9/29/2006
1.80 ac
- 0600248000 ㉚ Steven D. and Helen S. Hall
259-291 5/26/1993
260-345 6/17/1993
1.0 ac
- 0600280000 ㉛ Paul W. and Margie L. Hershberger
208-332 12/27/1979
1.0 ac
- 0600069000 ㉜ Alexander Holdings, LLC
OR.212-3485 8/24/2009
1.0 ac
- 0600259000 ㉝ James L. Alexander
OR.79-666 6/26/2001
OR.113-704 5/28/2002
OR.191-697 8/23/2006
1.0 ac
- 0600418000 ㉞ Marilyn E. Lydic
136-369 12/21/1957
136-373 12/21/1957
239-523 6/30/1988
OR.67-55 2/2/2001
1.18 ac
- 0600136000 ㉟ Kenneth D. and Kneath J. Stafford
239-526 6/30/1988
1.18 ac
- 0600164000 ㊱ Angie Alexander
279-814 9/5/1997
1.1 ac p.3-81 B
- 0600164000 ㊲ not used
- 0600164000 ㊳ not used
- 0600312000 ① FAIR MATTHEW J.
OR.0123-585 9/24/2002
11.182 ac
- 0600030000 ① Dorothy C. Achomik
155-421 5/14/1965
253-663 12/4/1991
OR.0034-421 7/2/1999
OR.0076-269 5/29/2001
OR.178-58 2/3/2005
1.351 ac
- 0600020000 ② Dorothy C. Achomik
155-424 5/14/1965
253-663 12/4/1991
OR.0034-421 7/2/1999
OR.0076-269 5/29/2001
OR.178-58 2/3/2005
0.826 ac
- 0600262000 ③ TROYER DAN
269-750 8/4/1995
0.826 ac
- 0600782000 ④ SULLIVAN GRETCHEN M.
172-197 11/14/1969
250-106 1/18/1991
0.826 ac
- 0600783000 ⑤ SULLIVAN GRETCHEN M.
172-197 11/14/1969
250-106 1/18/1991
0.904 ac
- 0600162000 ⑥ BARR ANDREW J.
OR.0098-549 1/7/2002
1.643 ac p.17-30
- 0600058010 ㊴ KNOWING STEPHEN D. AND LESLIE A.
OR.0069-108 3/8/2001
0.065 ac p.2-303

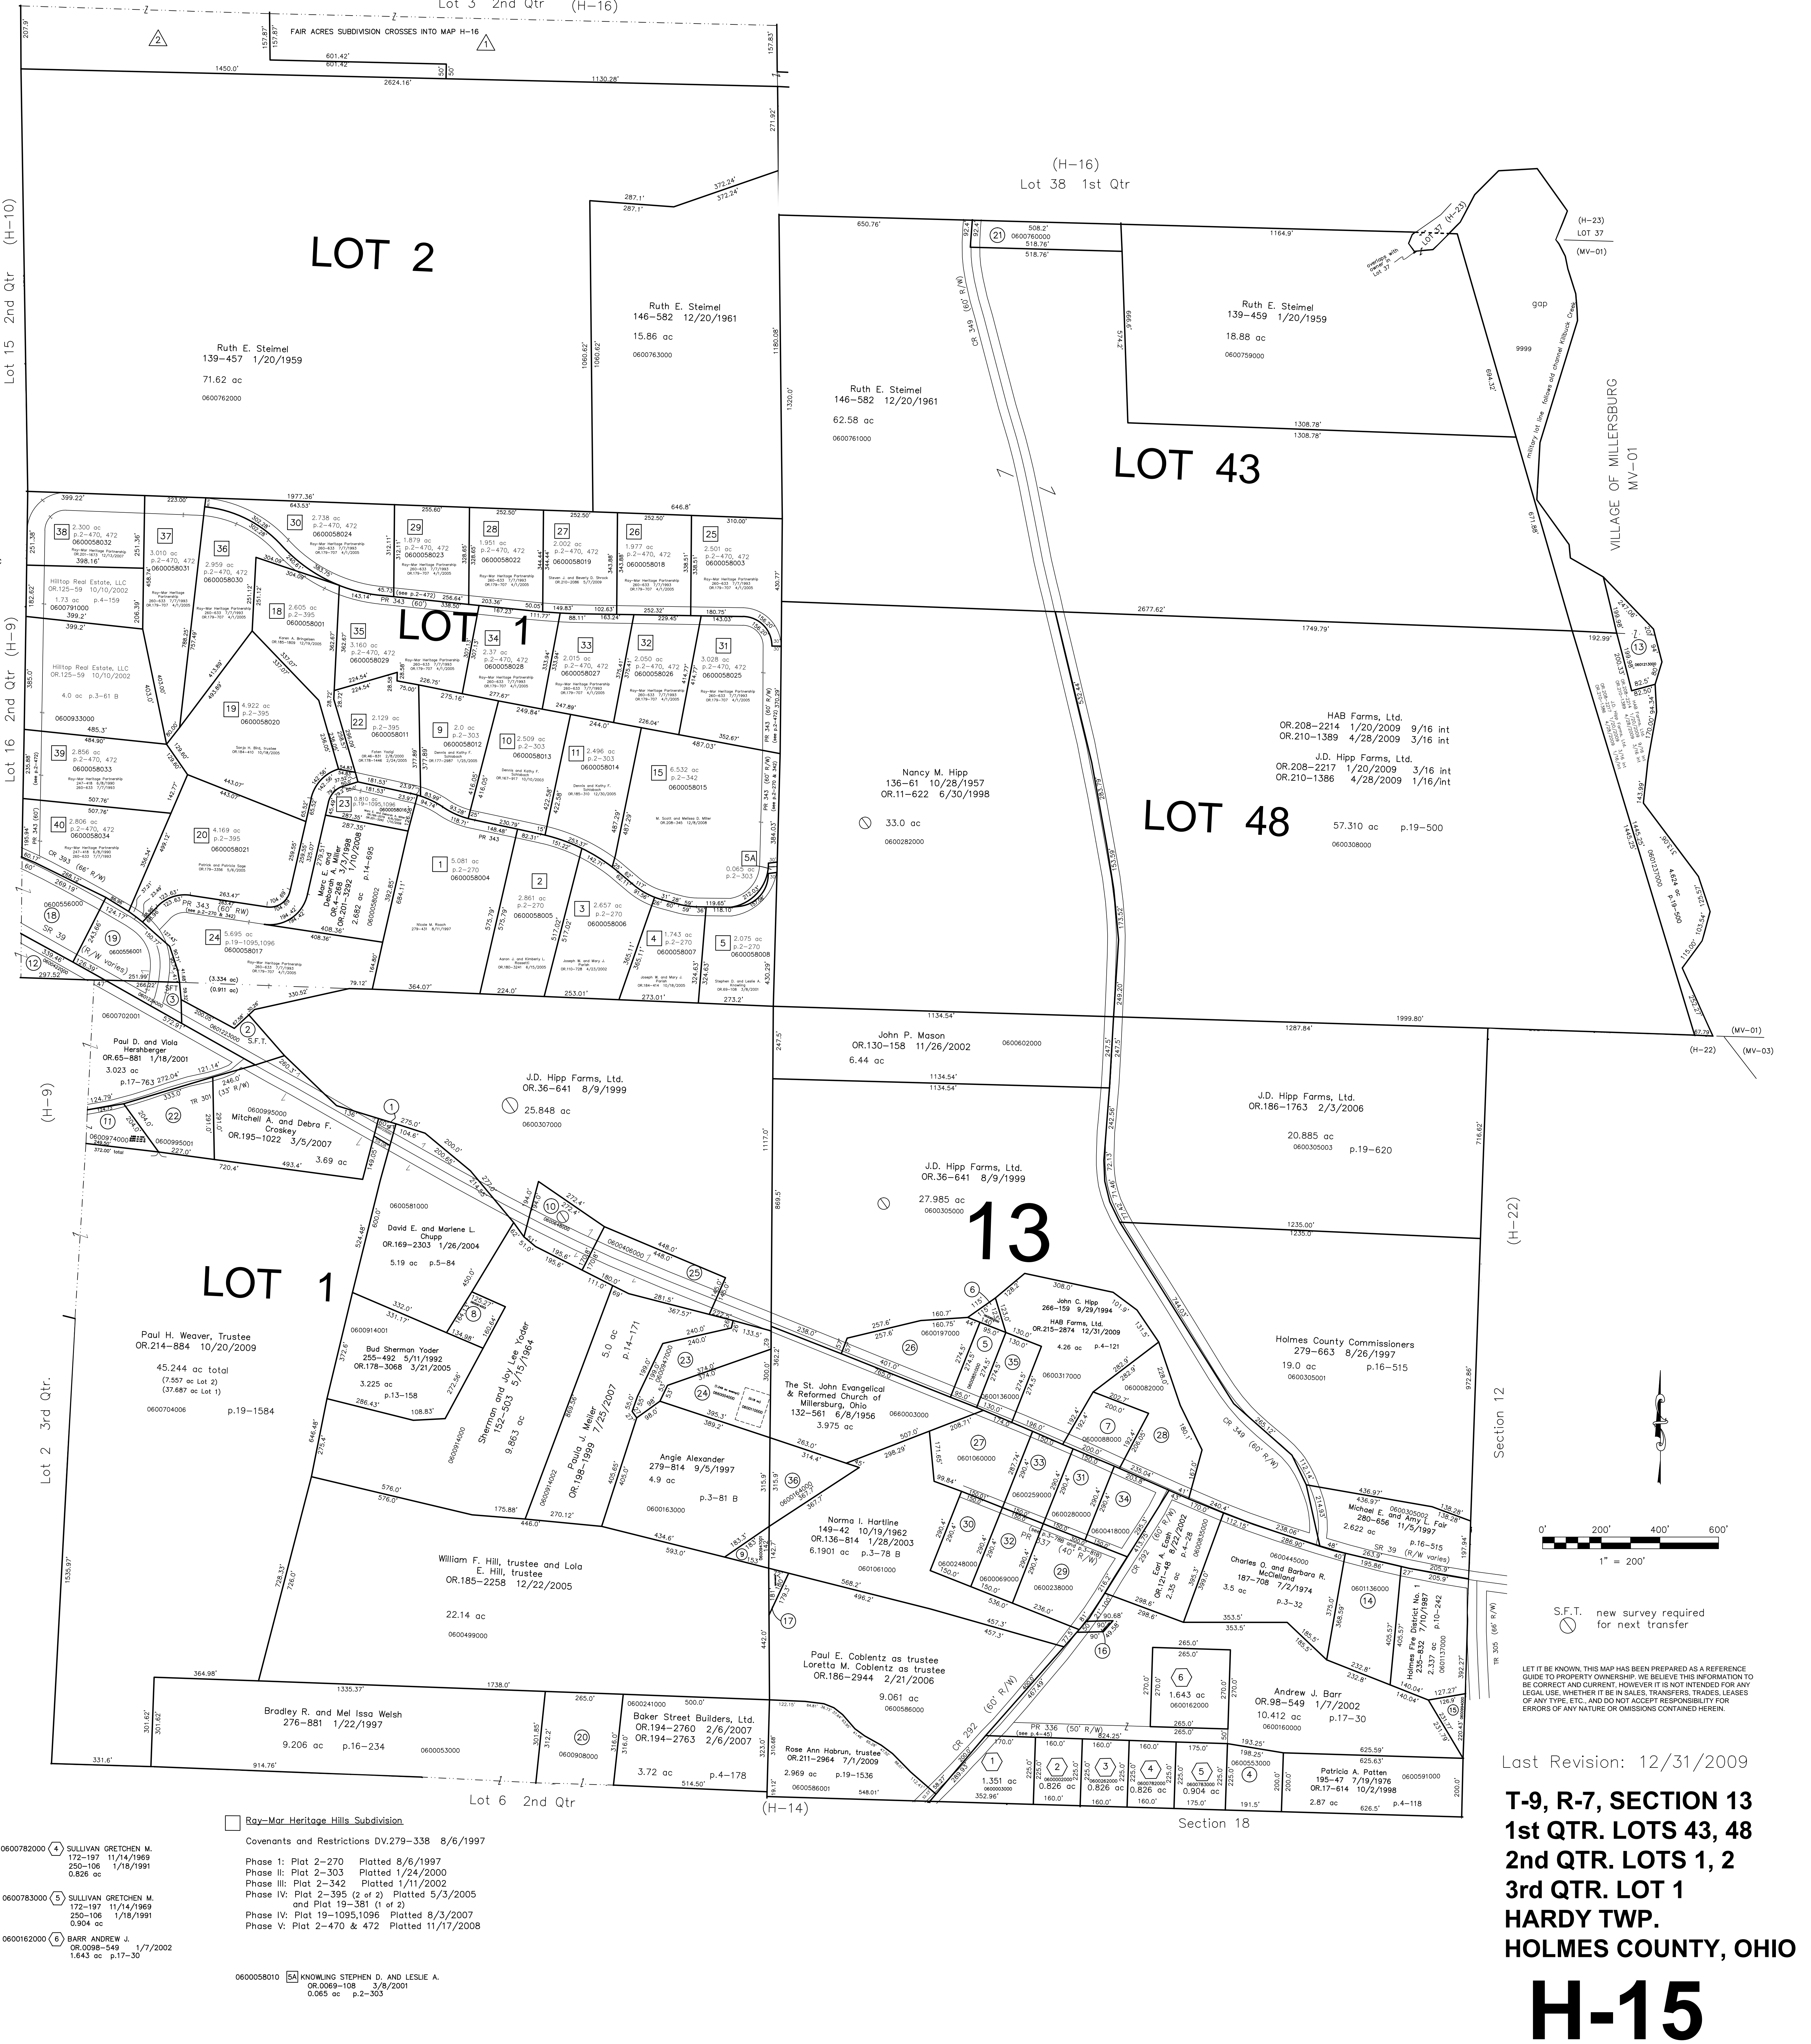

Last Revision: 12/31/2009

**T-9, R-7, SECTION 13
1st QTR. LOTS 43, 48
2nd QTR. LOTS 1, 2
3rd QTR. LOT 1
HARDY TWP.
HOLMES COUNTY, OHIO**

H-15