


(H-10)
Lot 6 2nd Qtr

(H-11)
Lot 12 2nd Qtr.

(H-17)
Lot 18 1st Qtr

(H-10)
Lot 13 2nd Qtr.


Lot 14 2nd Qtr.

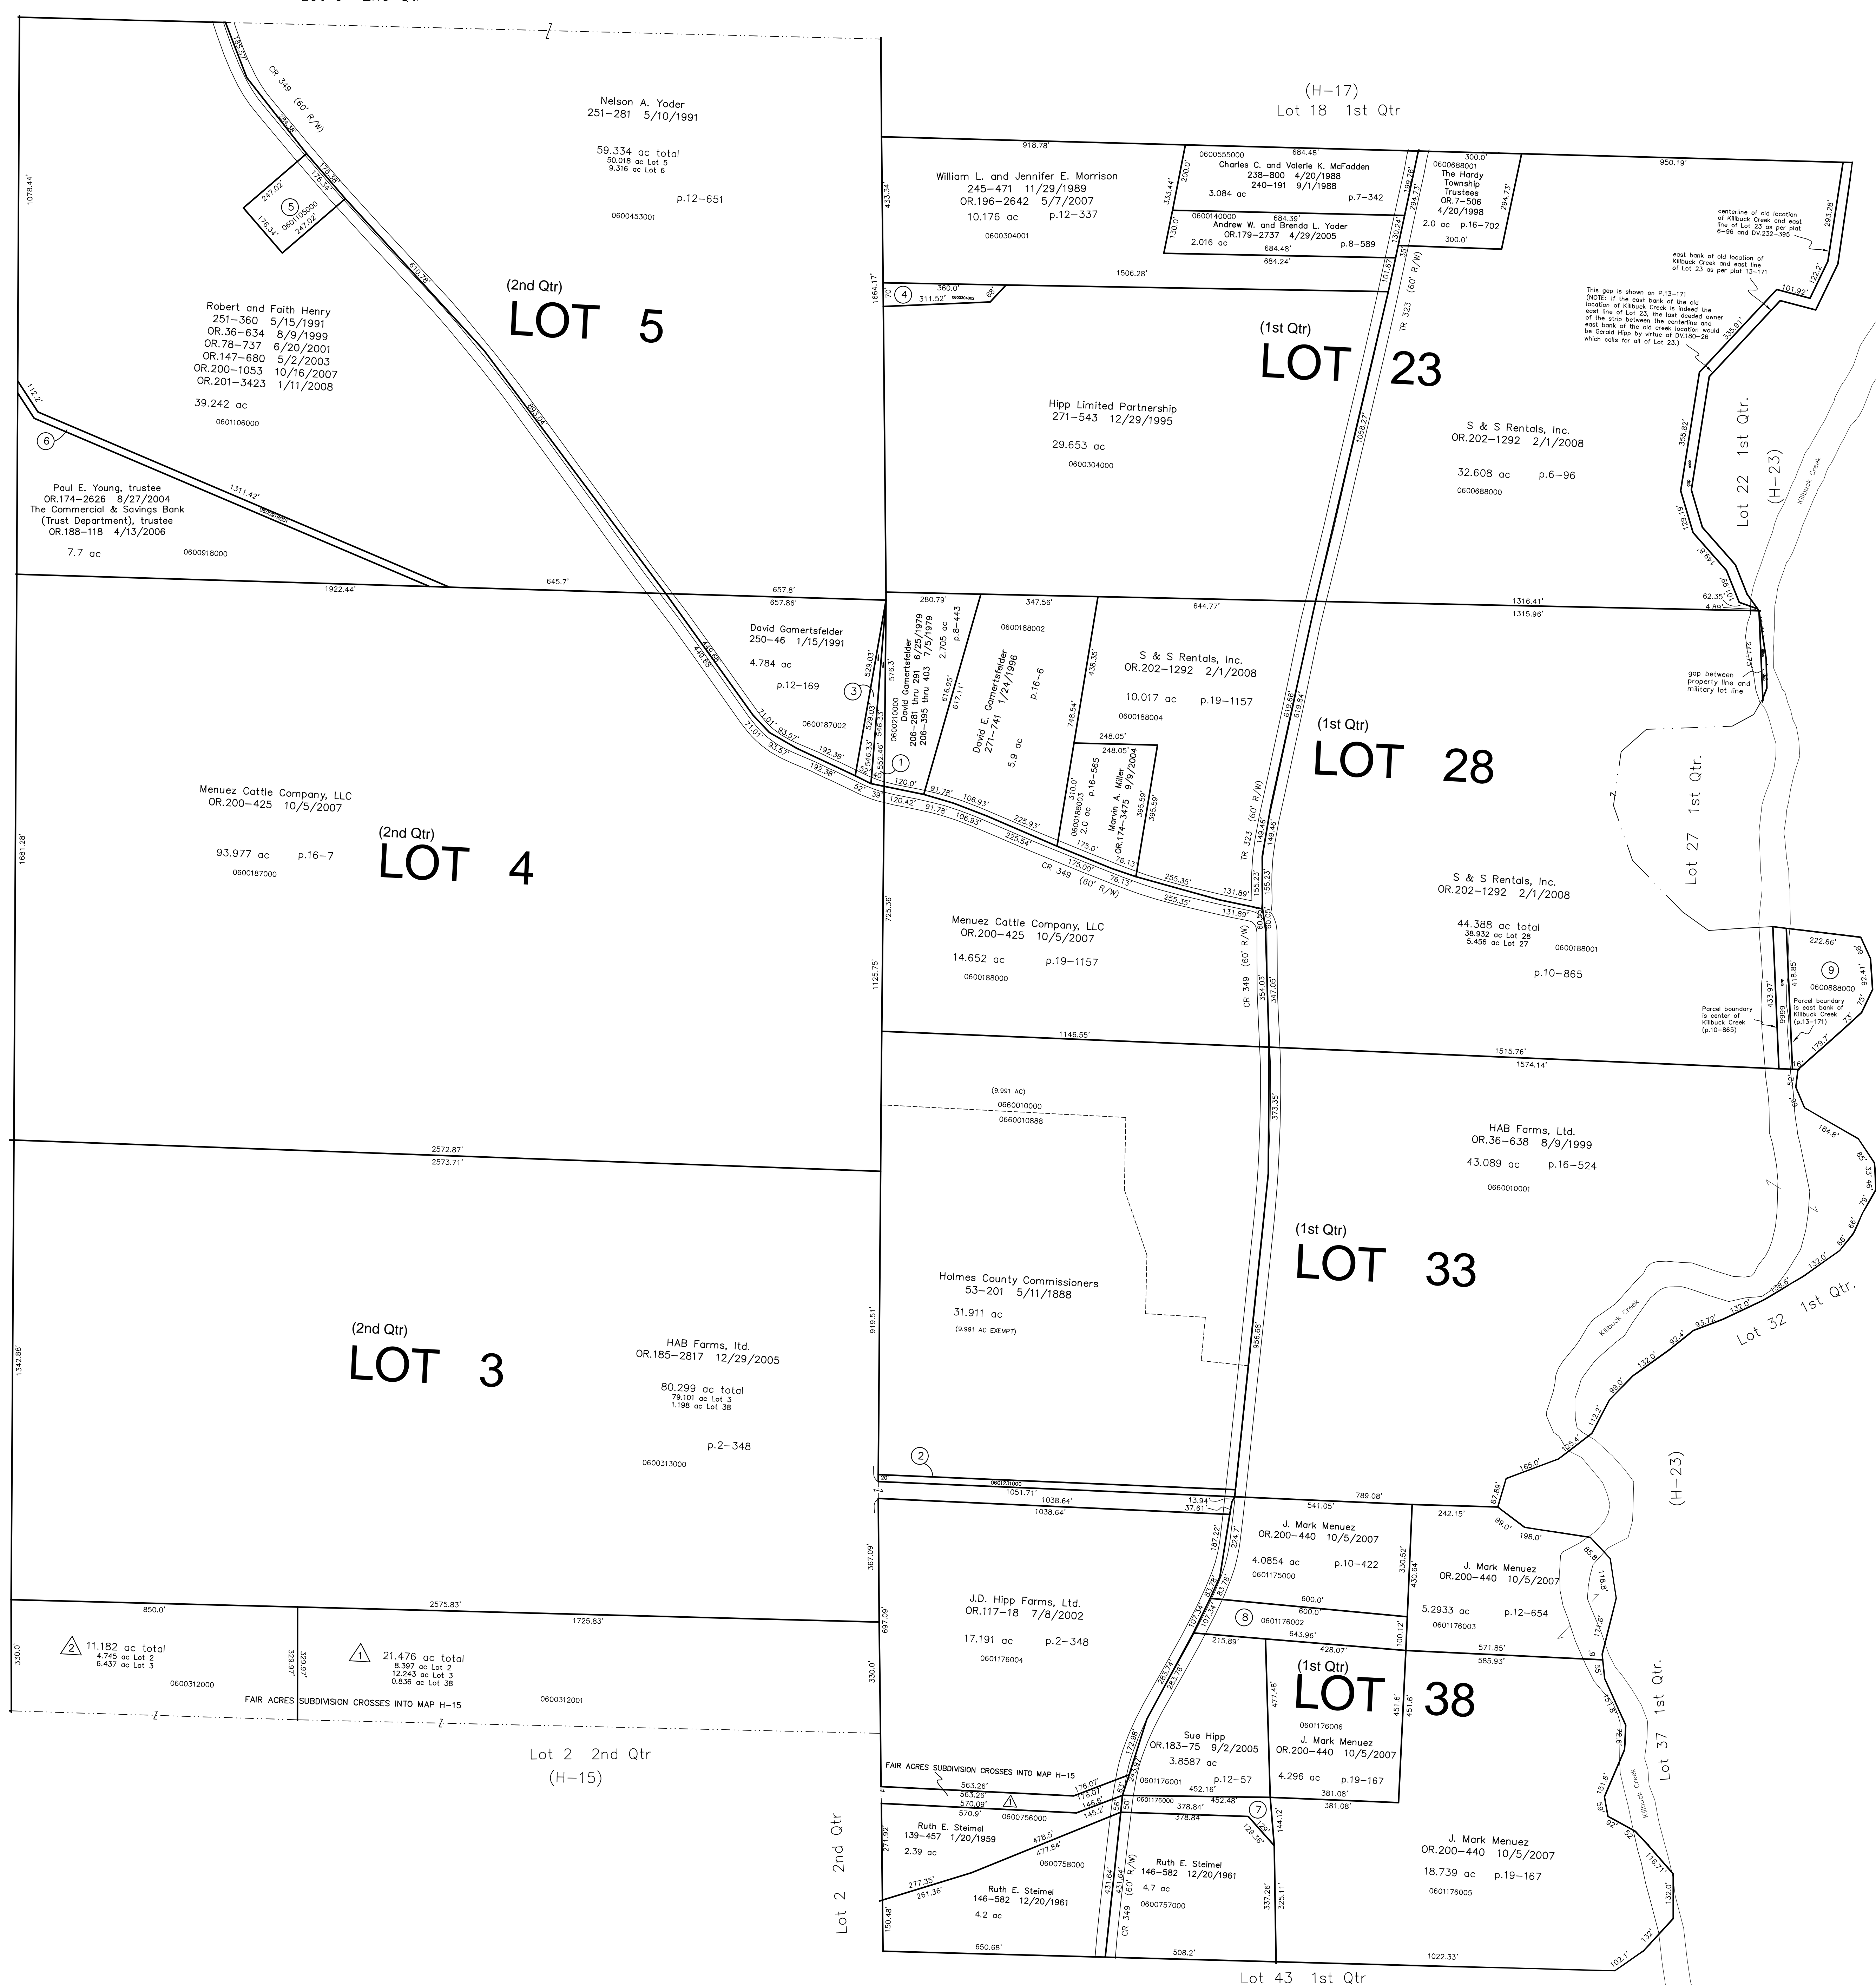

- 0600211000 ① GARNITSFELDER DAVID
206-281 THRU 291 6/25/1979
206-395 THRU 403 7/5/1979
0.249 ac p.8-443
- 0601231000 ② UNKNOWN
DIV.7-308 4/5/1906
20 R. STRIP
- 0600187001 ③ GARNITSFELDER DAVID
238-742 4/13/1988
215-657 12/8/1981
0.303 ac p.10-936
- 0600304002 ④ William L. and Jennifer E. Morrison
OR.196-2642 5/7/2007
0.463 ac p.12-760
- 0601105000 ⑤ Robert A. and Faith R. Henry
OR.199-1519 8/30/2007
1.0 ac p.10-160
- 0600918001 ⑥ PAUL E. YOUNG, TRUSTEE
OR.0174-2626 8/27/2004
The Commercial & Savings Bank
(Trust Department), trustee
OR.0188-118 4/13/2006
3 STRIP S.F.T.
- 0601176000 ⑦ HIPP, LTD.
OR.0168-3027 12/16/2003
0.622 ac p.2-348
- 0601176002 ⑧ J. Mark Menezes
OR.200-440 10/5/2007
1.4279 ac p.12-138
- 0600888000 ⑨ MCDOWELL KURT A. AND STACIE A.
257-417 10/5/1992
1.732 ac p.13-171

- ① Fair Acres Subdivision
Plot 18-385 Platted 9/16/2002
- 0600312001 ① FAIR MICHAEL L. AND KATHLEEN M.
OR.0123-583 9/24/2002
21.476 ac
- 0600312000 ② FAIR MATTHEW J.
OR.0123-585 9/24/2002
11.182 ac

Last Revision: 2/1/2008

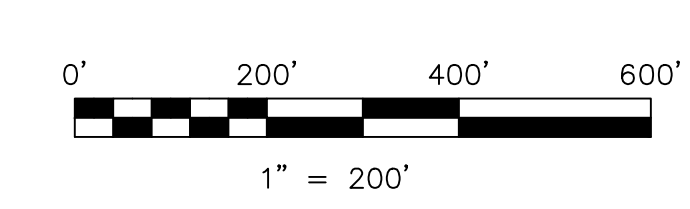

S.F.T. new survey required
for next transfer

LET IT BE KNOWN, THIS MAP HAS BEEN PREPARED AS A REFERENCE
GUIDE TO PROPERTY OWNERSHIP. WE BELIEVE THIS INFORMATION TO
BE CORRECT AND CURRENT. HOWEVER IT IS NOT INTENDED FOR ANY
LEGAL USE, WHETHER IT BE IN SALES, TRANSFERS, TRADES, LEASES
OF ANY TYPE, ETC., AND DO NOT ACCEPT RESPONSIBILITY FOR
ERRORS OF ANY NATURE OR OMISSIONS CONTAINED HEREIN.

**T-9, R-7
1st QTR. LOTS 23, 28, 33, 38
2nd QTR. LOTS 3, 4, 5
HARDY TWP.
HOLMES COUNTY, OHIO**

H-16