



Prairie Township

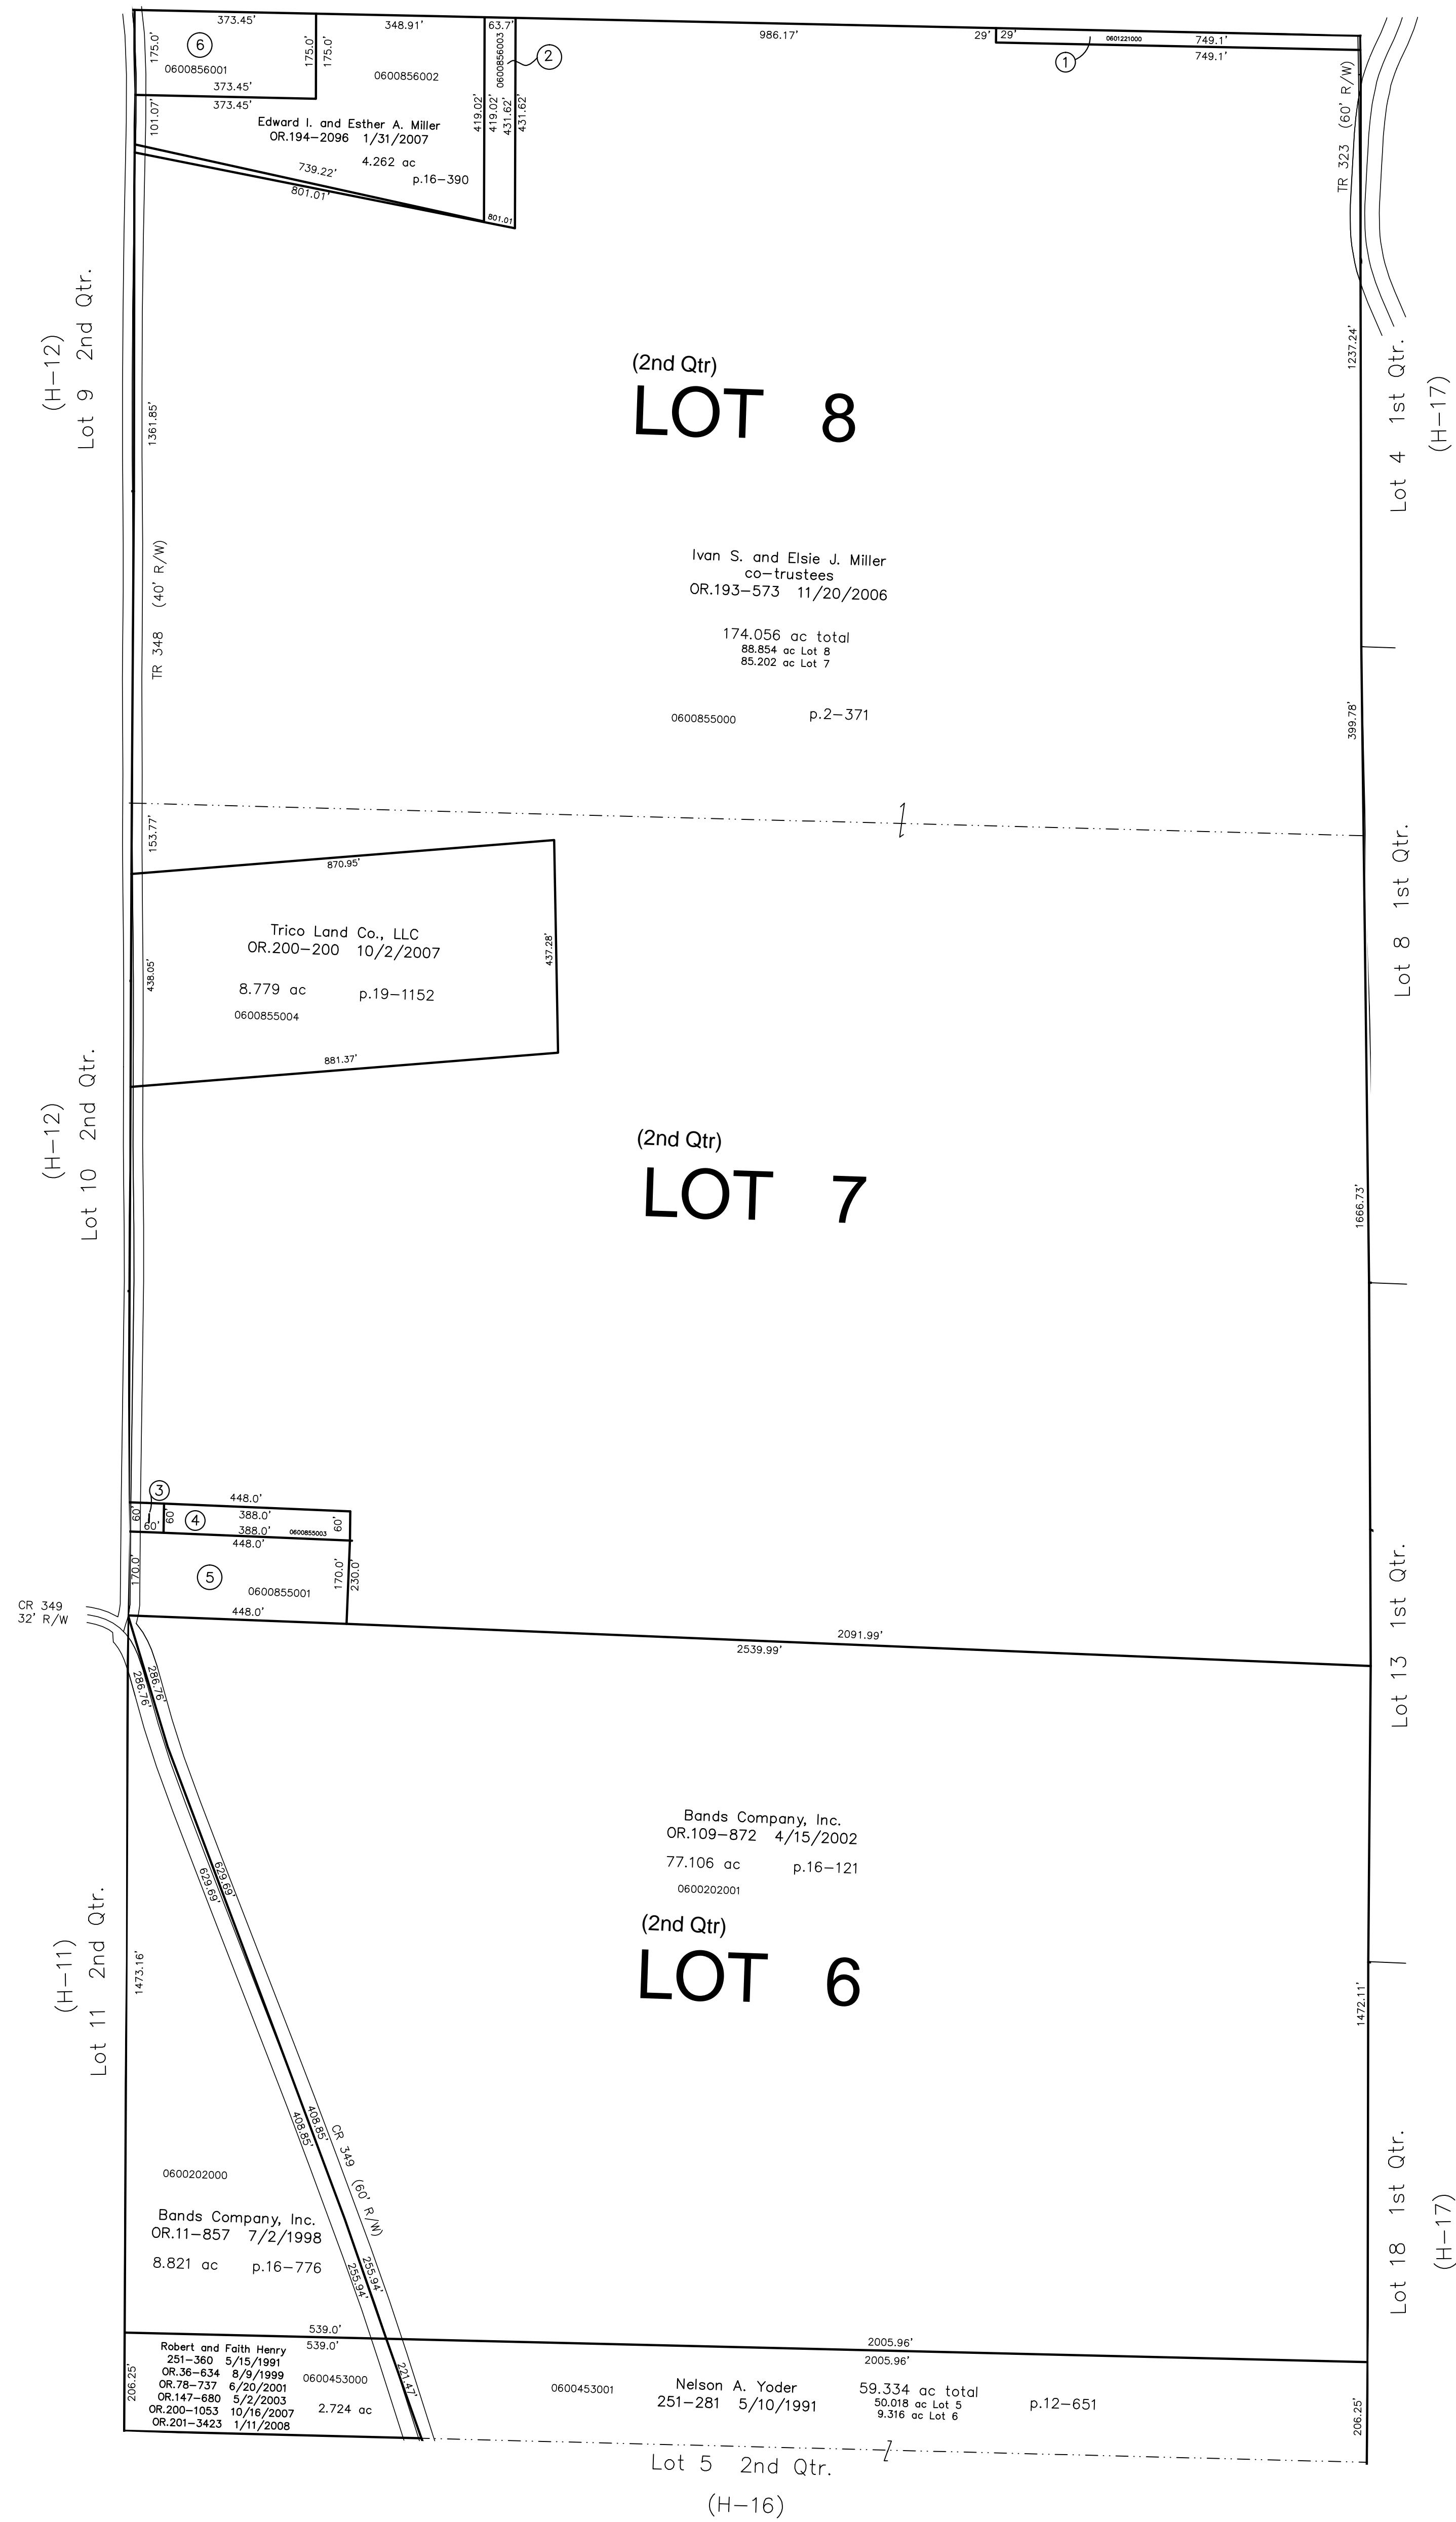

- 0601221000 ① James A. Smith (Lost Deed Owner)
DV.39-522 3/18/1878
0.51 ac SR.2-115 SR.5-305
Ivan S. and Elsie J. Miller co-trustees
OR.193-573 11/20/2006
0.511 ac p.2-371
- 0600856001 ② Edward I. and Esther A. Miller
OR.194-2094 1/31/2007
0.773 ac p.2-371
- 0600855002 ③ EDWARDS DICK AND LORI
OR.0167-348 10/3/2003
0.083 ac p.2-371
- 0600855003 ④ FAIRVIEW ACRES
OR.0167-2666 10/30/2003
0.534 ac p.2-371
- 0600855001 ⑤ FAIRVIEW ACRES
OR.0167-2666 10/30/2003
1.748 ac p.16-301
- 0600856001 ⑥ Allen I. and Regina Miller
OR.202-2803 2/28/2008
1.500 ac p.12-106

S.F.T. new survey required for next transfer

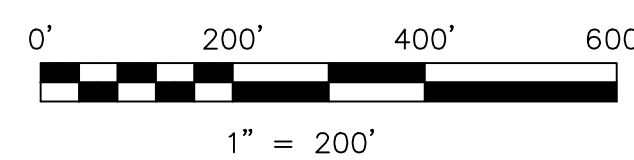

LET IT BE KNOWN, THIS MAP HAS BEEN PREPARED AS A REFERENCE GUIDE TO PROPERTY OWNERSHIP. WE BELIEVE THIS INFORMATION TO BE CORRECT AND CURRENT, HOWEVER IT IS NOT INTENDED FOR ANY LEGAL USE, WHETHER IT BE IN SALES, TRANSFERS, TRAILS, LEASES OF ANY TYPE, ETC., AND DO NOT ACCEPT RESPONSIBILITY FOR ERRORS OF ANY NATURE OR OMISSIONS CONTAINED HEREIN.

Last Revision: 2/26/2008

**T-9, R-7, 2nd Qtr.
Lots 6, 7, 8
HARDY TWP.
HOLMES COUNTY, OHIO**

H-18