


- 0600775000 ① Michael E. and Amy L. Fair
OR.230-2444 12/27/2011
0.177 ac p.19-273
- 0600357000 ② Michael E. and Amy L. Fair
OR.230-2444 12/27/2011
0.293 ac p.8-405
- 0600816001 ③ FAIR MICHAEL E. AND AMY L.
OR.230-2444 12/27/2011
0.10 ac S.F.T. (see SR.4-173 & DV.66-86)
- 060139001 ④ BOWMAN BRETT AND HEIDI
OR.0054-591 8/29/2000
1.093 ac p.17-544
- 0600414001 ⑤ KANDEL L. DARRYL
265-482 8/9/1994
0.326 ac p.14-576
- 0601225000 ⑥ Michael E. and Amy L. Fair
OR.207-3483 12/2/2008
OR.208-487 12/12/2008
0.0887 ac SFT
- 0601226000 ⑦ Michael E. and Amy L. Fair
OR.207-3483 12/2/2008
OR.208-487 12/12/2008
0.3033 ac SFT
- 0600082001 ⑧ BIRD THOMAS K. AND CHERYL L. TRUSTEES
OR.0066-22 1/19/2001
OR.0068-43 1/19/2001
0.052 ac p.12-84
- 0600912001 ⑨ Stanley Z. and Catherine R. Gettley
OR.228-1014 9/8/2011
0.29 ac p.14-24
- 0600912002 ⑩ Stanley Z. and Catherine R. Gettley
OR.228-1014 9/8/2011
1.002 ac p.14-24
- 0600912003 ⑪ Stanley Z. and Catherine R. Gettley
OR.228-1014 9/8/2011
0.038 ac p.14-24
- 0600136000 ⑫ DIMARS MICHAEL D. AND STEPHANIE A.
264-399 5/10/1994
OR.0044-880 1/3/2000
1.060 ac p.8-155
- 0600138001 ⑬ DIMARS MICHAEL D. AND STEPHANIE A.
264-399 5/10/1994
OR.0044-880 1/3/2000
0.385 ac p.8-155
- 0600386000 ⑭ KOENIG MOLTIER A. AND CAROL M. TRUSTEES
OR.0124-440 10/3/2002
0.78 ac p.5-174
- 0600908000 ⑮ YODER JUNE C.
170-59 4/22/1989
267-267 1/12/1995
0.59 ac p.4-200
- 0600149000 ⑯ DEWALT CHARLES S.
223-319 4/23/1984
262-595 12/6/1993
1.0 ac p.2-114
- 0600425000 ⑰ MARTIN LARRY L.
203-224 9/5/1978
204-583 1/11/1979
0.5387 ac
- 0600428001 ⑱ MARTIN WILLIAM E. AND MARJORIE
165-418 1/27/1968
0.395 ac p.4-156
- 0600596000 ⑲ MILLER JAMES J. AND JANICE
OR.0160-418 8/12/2003
0.355 ac p.10-658
- 0600000000 ⑳ not used
- 0600597000 ㉑ MILLER JAMES J. AND JANICE
OR.0160-418 8/12/2003
1.5 ac
- 0600807000 ㉒ TOPE JOHN C. AND VANESSA D.
209-739 6/20/1980
OR.204-29 4/16/2008
1.17 ac p.7-631
- 0600053000 ㉓ WELSH BRADLEY R. AND MEL ISSA
276-881 1/22/1997
1.238 ac p.16-234
- 0600387000 ㉔ KOENIG MOLTIER A. AND CAROL M. TRUSTEES
OR.0124-440 10/3/2002
1.72 ac p.5-174
- 0600239000 ㉕ EDWARDS KAREN
249-214 10/31/1990
1.144 ac
- 0600919000 ㉖ Rose Ann Habrun, trustee
OR.208-1067 12/19/2008
1.42 ac
- 0601020000 ㉗ Rose Ann Habrun, trustee
OR.208-1067 12/19/2008
1.637 ac p.14-231
- 0600414000 ㉘ DEWITT PENNY WEISS
262-109 10/28/1993
0.788 ac
- 0600441000 ㉙ Rene D. and Sheila F. Wengert, co-trustees
OR.193-1955 11/22/2006
1.05 ac
- 0600442000 ㉚ Rene D. and Sheila F. Wengert, co-trustees
OR.193-1955 11/22/2006
1.00 ac
- 0600825001 ㉛ Thomas K. and Cheryl L. Bird, trustees
OR.200-2376 10/31/2007
1.394 ac p.10-887
- 0600604002 ㉜ SWANK DAVID AND O. CHRISTINA
OR.0175-2877 10/21/2004
0.1103 ac p.19-217
- 0600787001 ㉝ ROWLAND RONALD L. TRUSTEE
OR.0175-2879 10/21/2004
0.0543 ac p.19-217
- 0600064000 ㉞ Brian J. and Leah D. Romseyer
OR.167-2779 10/31/2003
OR.182-1922 8/17/2005
1.85 ac p.6-28

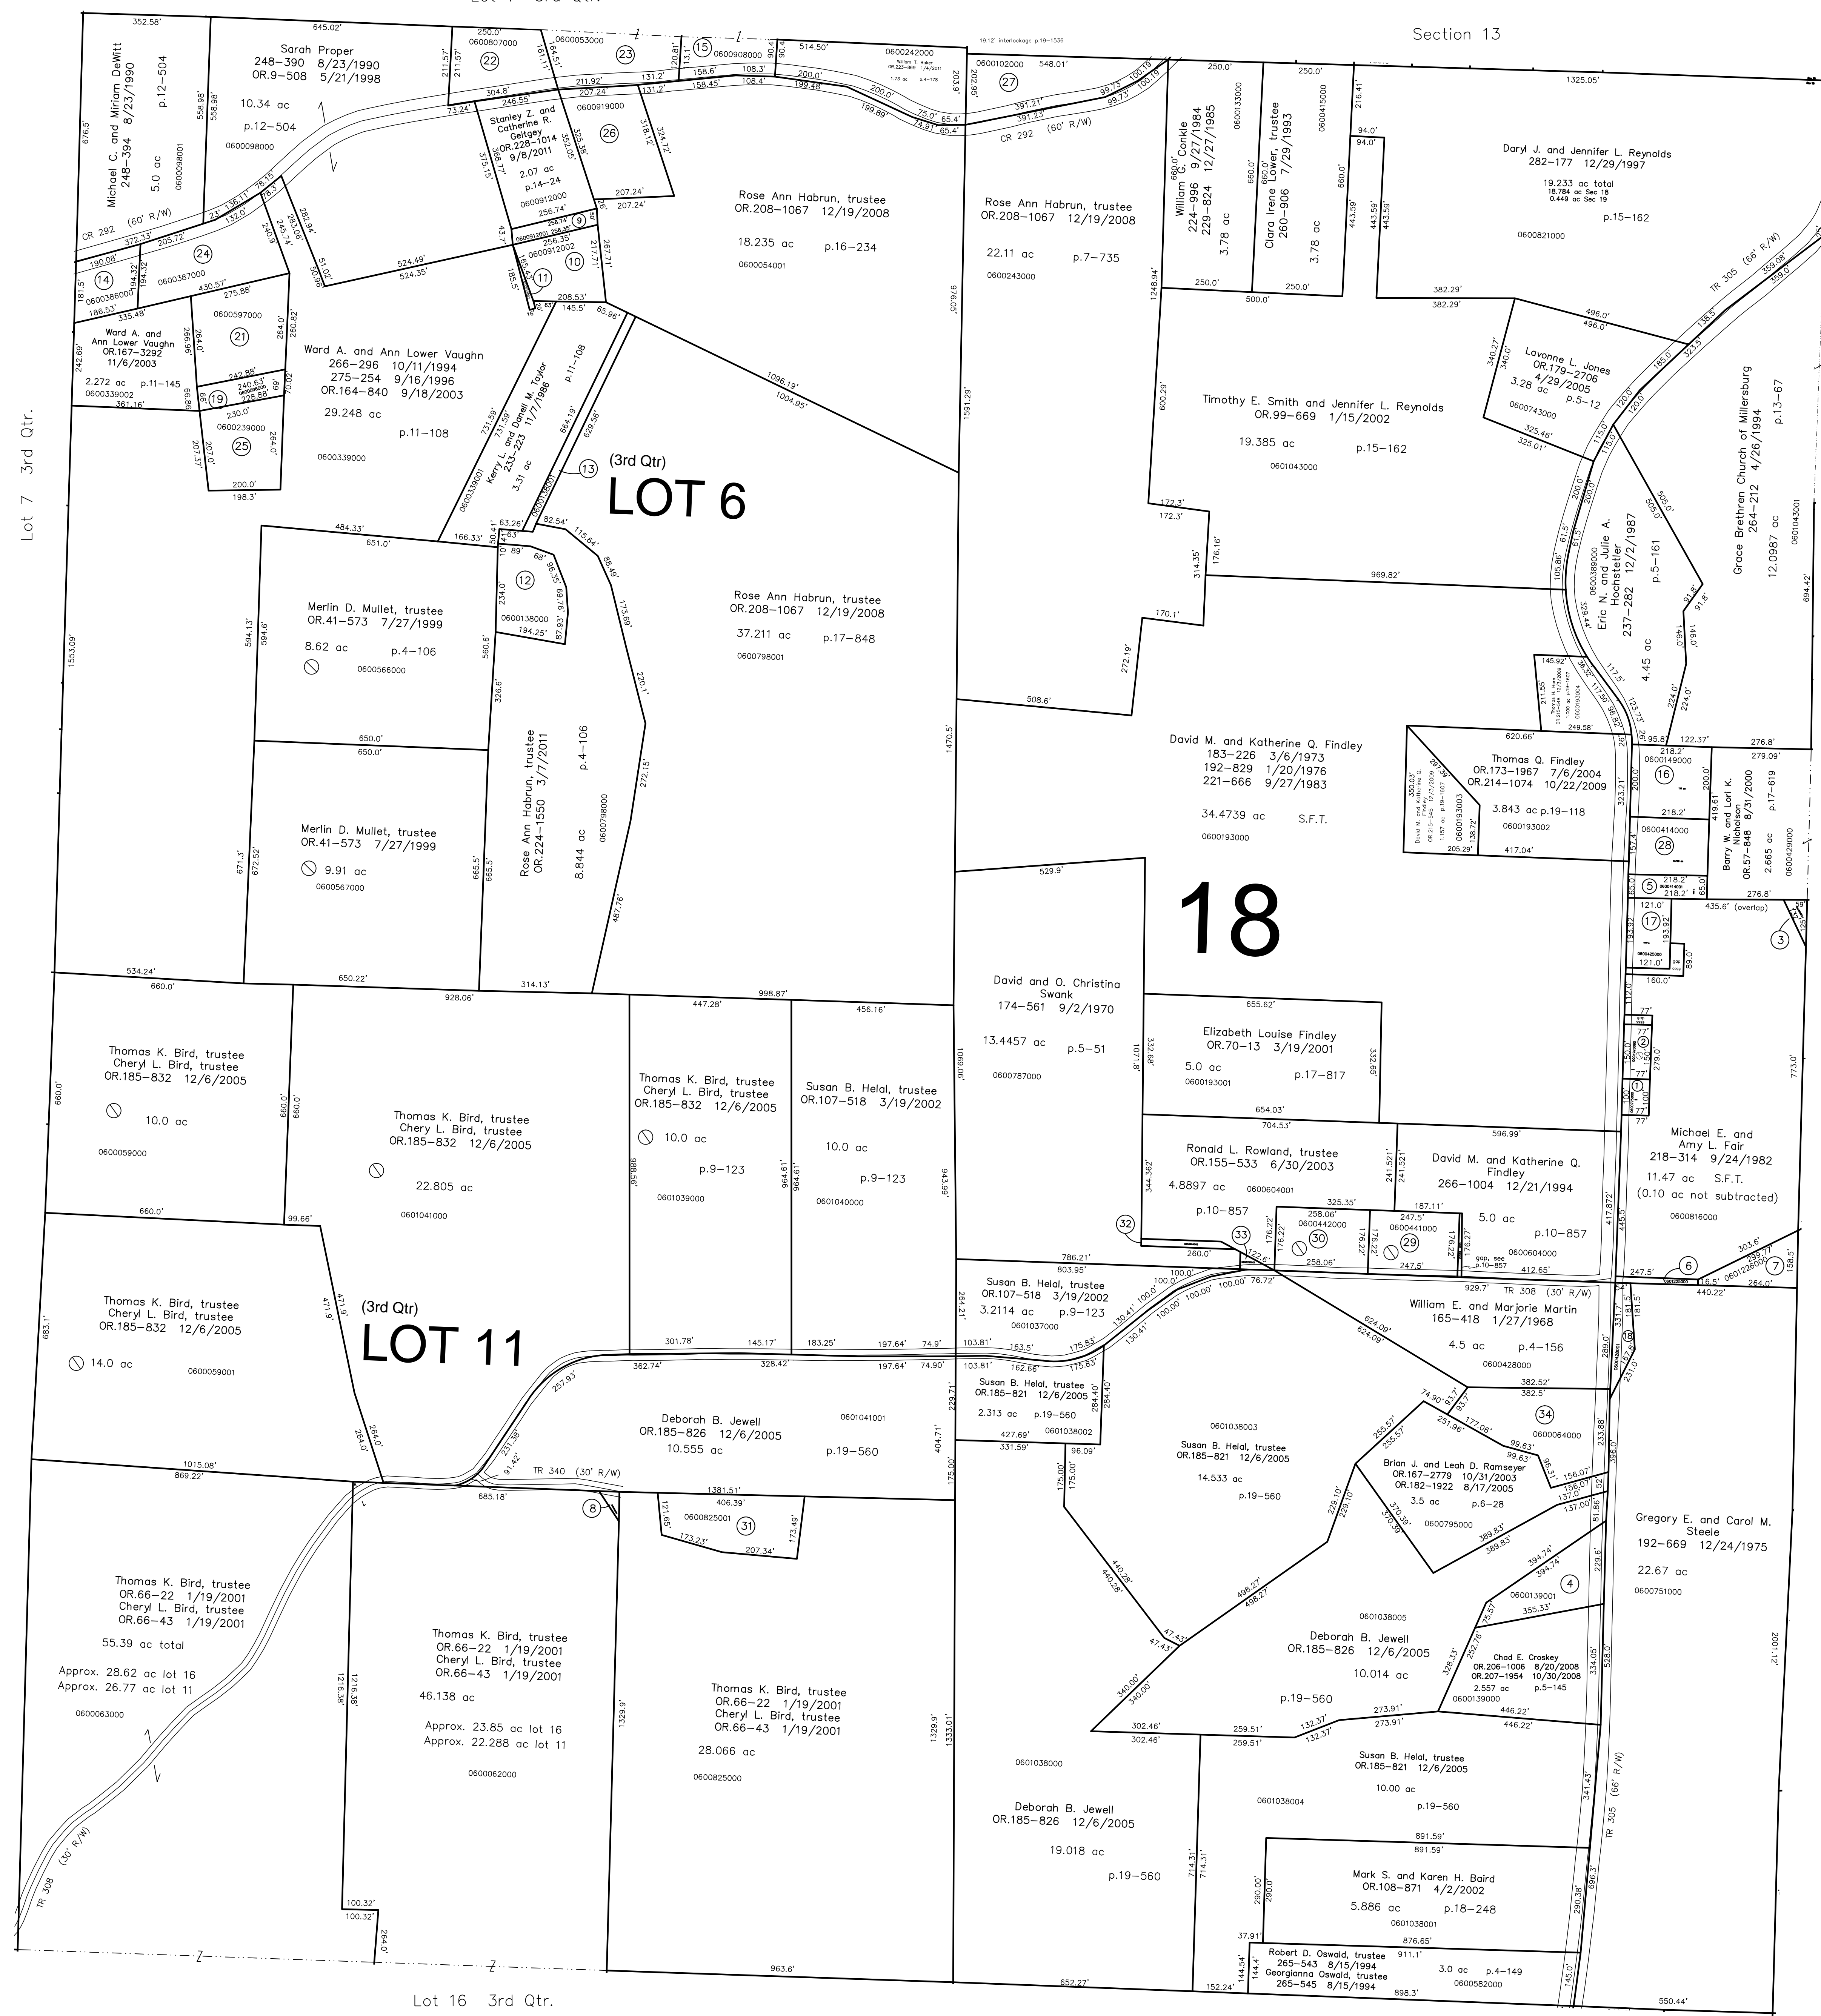

Lot 7 3rd Qtr.

(H-18)

Lot 12 3rd Qtr.

Lot 16 3rd Qtr.


Sec. 23

Section 19 (H-21)

Last Revision: 12/27/2011

T-9, R-7, SECTION 18
3rd QTR. LOTS 6, 11
HARDY TWP.
HOLMES COUNTY, OHIO

H-14

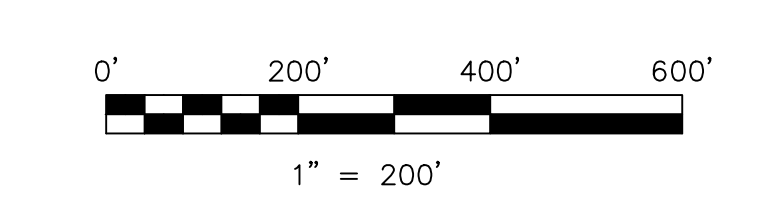

S.F.T. new survey required for next transfer

LET IT BE KNOWN, THIS MAP HAS BEEN PREPARED AS A REFERENCE GUIDE TO PROPERTY OWNERSHIP. WE BELIEVE THIS INFORMATION TO BE CORRECT AND CURRENT, HOWEVER IT IS NOT INTENDED FOR ANY LEGAL USE, WHETHER IT BE IN SALES, TRANSFERS, TRADES, LEASES OF ANY TYPE, ETC., AND DO NOT ACCEPT RESPONSIBILITY FOR ERRORS OF ANY NATURE OR OMISSIONS CONTAINED HEREIN.