


- 0601235000 ① Virgil E. and Ruth A. Shreiner 145-347 5/19/1961 S.F.T.
- 0601223000 ② Virgil E. and Ruth A. Shreiner 144-593 2/16/1961 S.F.T.
- 0601224000 ③ Virgil E. and Ruth A. Shreiner 144-593 2/16/1961 S.F.T.
- 0600553000 ④ Leland E. and Collie Jo Seiders 06.168-709 11/17/2003 0.334 ac p.5-14
- 0600851000 ⑤ Alexander Holdings, LLC 06.212-3485 8/24/2009 0.60 ac
- 0600852000 ⑥ Alexander Holdings, LLC 06.212-3485 8/24/2009 0.15 ac
- 0600888000 ⑦ Alexander Holdings, LLC 06.212-3489 8/24/2009 0.87 ac
- 0600914000 ⑧ Sherman and Joy Lee Yoder 06.39-811 10/1/1999 0.482 ac p.17-256
- 0600947001 ⑨ Norma I Hartline 149-42 10/19/1962 06.136-814 1/28/2003 0.24 ac p.3-78 B
- 0600648000 ⑩ J. D. Hipp Farms, Ltd. 06.36-641 8/9/1999 1.1 ac S.F.T.
- 0600974000 ⑪ Paul D. and E. Viola Hershberger 06.199-227 8/17/2000 0.865 ac later p.18-1104 (0.593 ac Lot 1 + 0.272 ac Lot 2)
- 0600422000 ⑫ Paul and Viola Hershberger 254-556 2/21/1992 0.537 ac p.12-869
- 0601213000 ⑬ Trail Side Lodging, LLC 06.182-212 7/28/2005 0.806 ac p.14-3
- 0601136000 ⑭ Campbell Oil Company 06.210-671 4/15/2009 1.868 ac p.18-135
- 0600994000 ⑮ East Holmes Veterinary Properties, LLC 06.211-2317 6/25/2009 0.211-2319 6/25/2009 0.31 ac p.4-169
- 0600110000 ⑯ Northeast Ohio Natural Gas Corp. 06.202-3241 2/29/2008 0.077 ac p.3-78 B
- 0600498000 ⑰ William F. Hill, trustee and Lola E. Hill, trustee 06.185-2258 12/22/2005 0.15 ac
- 0600556000 ⑱ Clifton J. and Betty M. Morrison 198-342 6/9/1977 1.48 ac
- 0600000000 ⑲ not used
- 0600908000 ⑳ June C. Yoder 170-59 4/22/1969 267-389 1/12/1995 1.91 ac p.4-200
- 0600760000 ㉑ Ruth E. Steimel 146-582 12/20/1961 1.09 ac
- 0600995001 ㉒ Tian Y. and Jayne E. Le 267-460 1/31/1995 1.5 ac
- 0600947000 ㉓ Norma I Hartline 149-42 10/19/1962 06.136-814 1/28/2003 0.24 ac p.3-78 B
- 0601100000 ㉔ St. John Evangelical & Reformed Church of Millersburg, Ohio 132-561 6/8/1956 1.429 ac (1.411 ac exempt)
- 0600406000 ㉕ Paula J. Meller 06.223-375 12/27/2010 1.74 ac
- 0600197000 ㉖ Lola E. Hill, trustee 06.199-1464 8/30/2007 1.719 ac p.12-790
- 0601060000 ㉗ Hunter-Alexander Funeral Home, Inc. 217-884 8/8/1982 1.8049 ac p.10-39
- 0600082000 ㉘ Mike and Amy Fair 06.171-940 4/7/2004 2.128 ac p.5-47
- 0600238000 ㉙ Marletta Bontrop 06.191-3228 9/29/2006 1.80 ac
- 0600248000 ㉚ Steven D. and Helen S. Hall 259-291 3/26/1993 260-345 6/17/1993 1.0 ac
- 0600280000 ㉛ Paul W. and Marjole L. Hershberger 208-332 12/27/1979 1.0 ac
- 0600699000 ㉜ Alexander Holdings, LLC 06.212-3485 8/24/2009 1.0 ac
- 0600259000 ㉝ James L. Alexander 06.79-666 6/26/2001 06.113-704 5/28/2002 06.191-697 8/23/2006 1.0 ac
- 0600418000 ㉞ Marilyn E. Lydic 136-369 12/21/1957 136/373 12/21/1957 239-323 6/30/1988 06.67-55 2/2/2001 1.18 ac
- 0600136000 ㉟ Kenneth D. and Kneath J. Stafford 239-326 6/30/1988 1.18 ac
- 0600164000 ㊱ Angle Alexander 279-814 9/5/1997 1.1 ac p.3-81 B
- ㊲ not used
- ㊳ not used

- △ Fair Acres Subdivision Plat 18-385 Platted 9/16/2002
- 0600312001 ① FAIR MICHAEL L. AND KATHLEEN M. 06.0123-583 9/24/2002 21.476 ac
- 0600312000 ② FAIR MATTHEW J. 06.0123-585 9/24/2002 11.192 ac

- Leland Dye Subdivision Plat 4-45 Platted 12/23/1964
- 0600003000 ① Dorothy C. Achamire 155-421 5/14/1965 253-663 12/4/1991 06.0034-421 1/2/1999 06.0076-269 5/29/2001 06.178-58 2/3/2005 1.351 ac
- 0600002000 ② Dorothy C. Achamire 155-424 5/14/1965 253-663 12/4/1991 06.0034-421 1/2/1999 06.0076-269 5/29/2001 06.178-58 2/3/2005 0.826 ac
- 0600262000 ③ TROYER DAN 269-759 8/4/1995 0.826 ac

- Roy-Mar Heritage Hills Subdivision Covenants and Restrictions DV.279-338 8/6/1997
- Phase I: Plat 2-270 Platted 8/6/1997
- Phase II: Plat 2-303 Platted 1/24/2000
- Phase III: Plat 2-342 Platted 1/11/2002
- Phase IV: Plat 2-395 (2 of 2) Platted 5/3/2005 and Plat 19-381 (1 of 2)
- Phase V: Plat 19-1095,1096 Platted 8/3/2007
- Phase V: Plat 2-470 & 472 Platted 11/17/2008
- 0600782000 ④ SULLIVAN GRETCHEN M. 172-197 11/14/1969 250-106 1/18/1991 0.826 ac
- 0600783000 ⑤ SULLIVAN GRETCHEN M. 172-197 11/14/1969 250-106 1/18/1991 0.904 ac
- 0600162000 ⑥ BARR ANDREW J. 06.0098-549 1/7/2002 1.643 ac p.17-30
- 0600058010 ⑦ KNORNING STEPHEN D. AND LESLIE A. 06.0069-108 3/6/2001 0.065 ac p.2-303

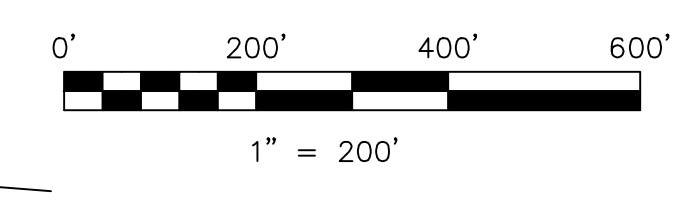

S.F.T. new survey required for next transfer

LET IT BE KNOWN, THIS MAP HAS BEEN PREPARED AS A REFERENCE GUIDE TO PROPERTY OWNERSHIP. WE BELIEVE THIS INFORMATION TO BE CORRECT AND CURRENT. HOWEVER IT IS NOT INTENDED FOR ANY LEGAL USE, WHETHER IT BE IN SALES, TRANSFERS, TRUSTS, LEASES OF ANY TYPE, ETC., AND DO NOT ACCEPT RESPONSIBILITY FOR ERRORS OF ANY NATURE OR OMISSIONS CONTAINED HEREIN.

Last Revision: 9/28/2011

**T-9, R-7, SECTION 13
1st QTR. LOTS 43, 48
2nd QTR. LOTS 1, 2
3rd QTR. LOT 1
HARDY TWP.
HOLMES COUNTY, OHIO**

H-15