

M-20

H-02


H-08

M-19

H-07

K-15

K-20

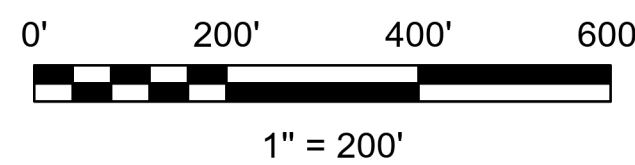

LET IT BE KNOWN, THIS MAP HAS BEEN PREPARED AS A REFERENCE GUIDE TO PROPERTY OWNERSHIP. WE BELIEVE THIS INFORMATION TO BE CORRECT AND CURRENT, HOWEVER IT IS NOT INTENDED FOR ANY LEGAL USE, WHETHER IT BE SALES, TRANSFERS, TRADES, LEASES OF ANY TYPE, ETC. AND DO NOT ACCEPT RESPONSIBILITY FOR ERRORS OF ANY NATURE OR OMISSIONS CONTAINED HEREIN.


S.F.T.
new survey required
for next transfer



Lots 19, 20, 24 & 25
3rd Qtr., T-9, R-7
Hardy Twp.
Holmes County, Ohio

H-01

Last Revision: 11/15/2024

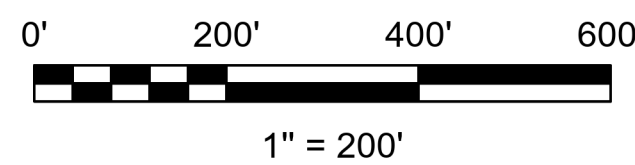

LET IT BE KNOWN, THIS MAP HAS BEEN PREPARED AS A REFERENCE GUIDE TO PROPERTY OWNERSHIP. WE BELIEVE THIS INFORMATION TO BE CORRECT AND CURRENT, HOWEVER IT IS NOT INTENDED FOR ANY LEGAL USE, WHETHER IT BE SALES, TRANSFERS, TRADES, LEASES OF ANY TYPE, ETC. AND DO NOT ACCEPT RESPONSIBILITY FOR ERRORS OF ANY NATURE OR OMISSIONS CONTAINED HEREIN.

S.F.T.
new survey required
for next transfer

Lots 9, 10, 14 & 15
3rd Qtr., T-9, R-7
Hardy Twp.
Holmes County, Ohio

H-02

M-22

H-04

H-10

M-21


H-09

M-20

H-02

H-08

Last Revision: 11/15/2024

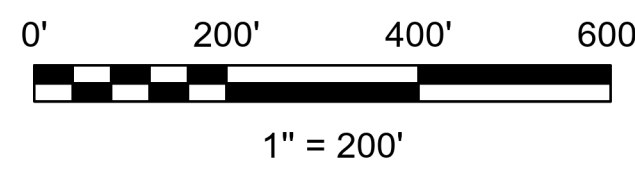


LET IT BE KNOWN, THIS MAP HAS BEEN PREPARED AS A REFERENCE GUIDE TO PROPERTY OWNERSHIP. WE BELIEVE THIS INFORMATION TO BE CORRECT AND CURRENT, HOWEVER IT IS NOT INTENDED FOR ANY LEGAL USE, WHETHER IT BE SALES, TRANSFERS, TRADES, LEASES OF ANY TYPE, ETC. AND DO NOT ACCEPT RESPONSIBILITY FOR ERRORS OF ANY NATURE OR OMISSIONS CONTAINED HEREIN.

S.F.T.
new survey required
for next transfer



**Lots 31 & 32, 2nd Qtr.
Lots 4 & 5, 3rd Qtr.
T-9, R-7
Hardy Twp.
Holmes County, Ohio**

H-03

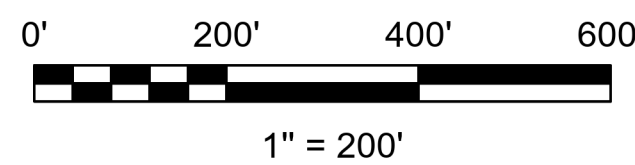

LET IT BE KNOWN, THIS MAP HAS BEEN PREPARED AS A REFERENCE GUIDE TO PROPERTY OWNERSHIP. WE BELIEVE THIS INFORMATION TO BE CORRECT AND CURRENT, HOWEVER IT IS NOT INTENDED FOR ANY LEGAL USE, WHETHER IT BE SALES, TRANSFERS, TRADES, LEASES OF ANY TYPE, ETC. AND DO NOT ACCEPT RESPONSIBILITY FOR ERRORS OF ANY NATURE OR OMISSIONS CONTAINED HEREIN.

S.F.T.
new survey required
for next transfer



Lots 28, 29 & 30
Lots 33, 34 & 35
2nd Qtr., T-9, R-7
Hardy Twp.
Holmes County, Ohio

H-04

H-12

T9 R7 2nd Qtr
LOT 37

T9 R7 2nd Qtr
LOT 26


T9 R7 2nd Qtr
LOT 36

T9 R7 2nd Qtr
LOT 27

H-11

H.04

H-10

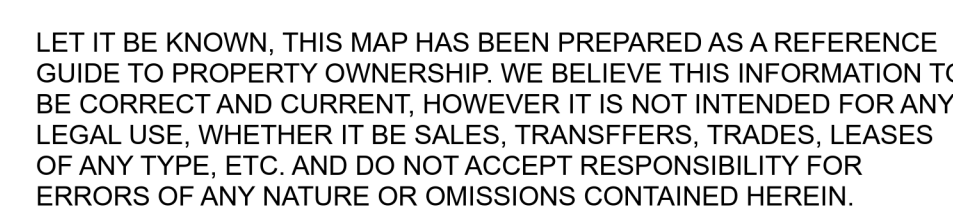


S.F.T.
 new survey required
 for next transfer


**Lots 26, 27, 36 & 37
2nd Qtr., T-9, R-7
Hardy Twp.
Holmes County, Ohio**

H-05

Last Revision: 11/15/2024

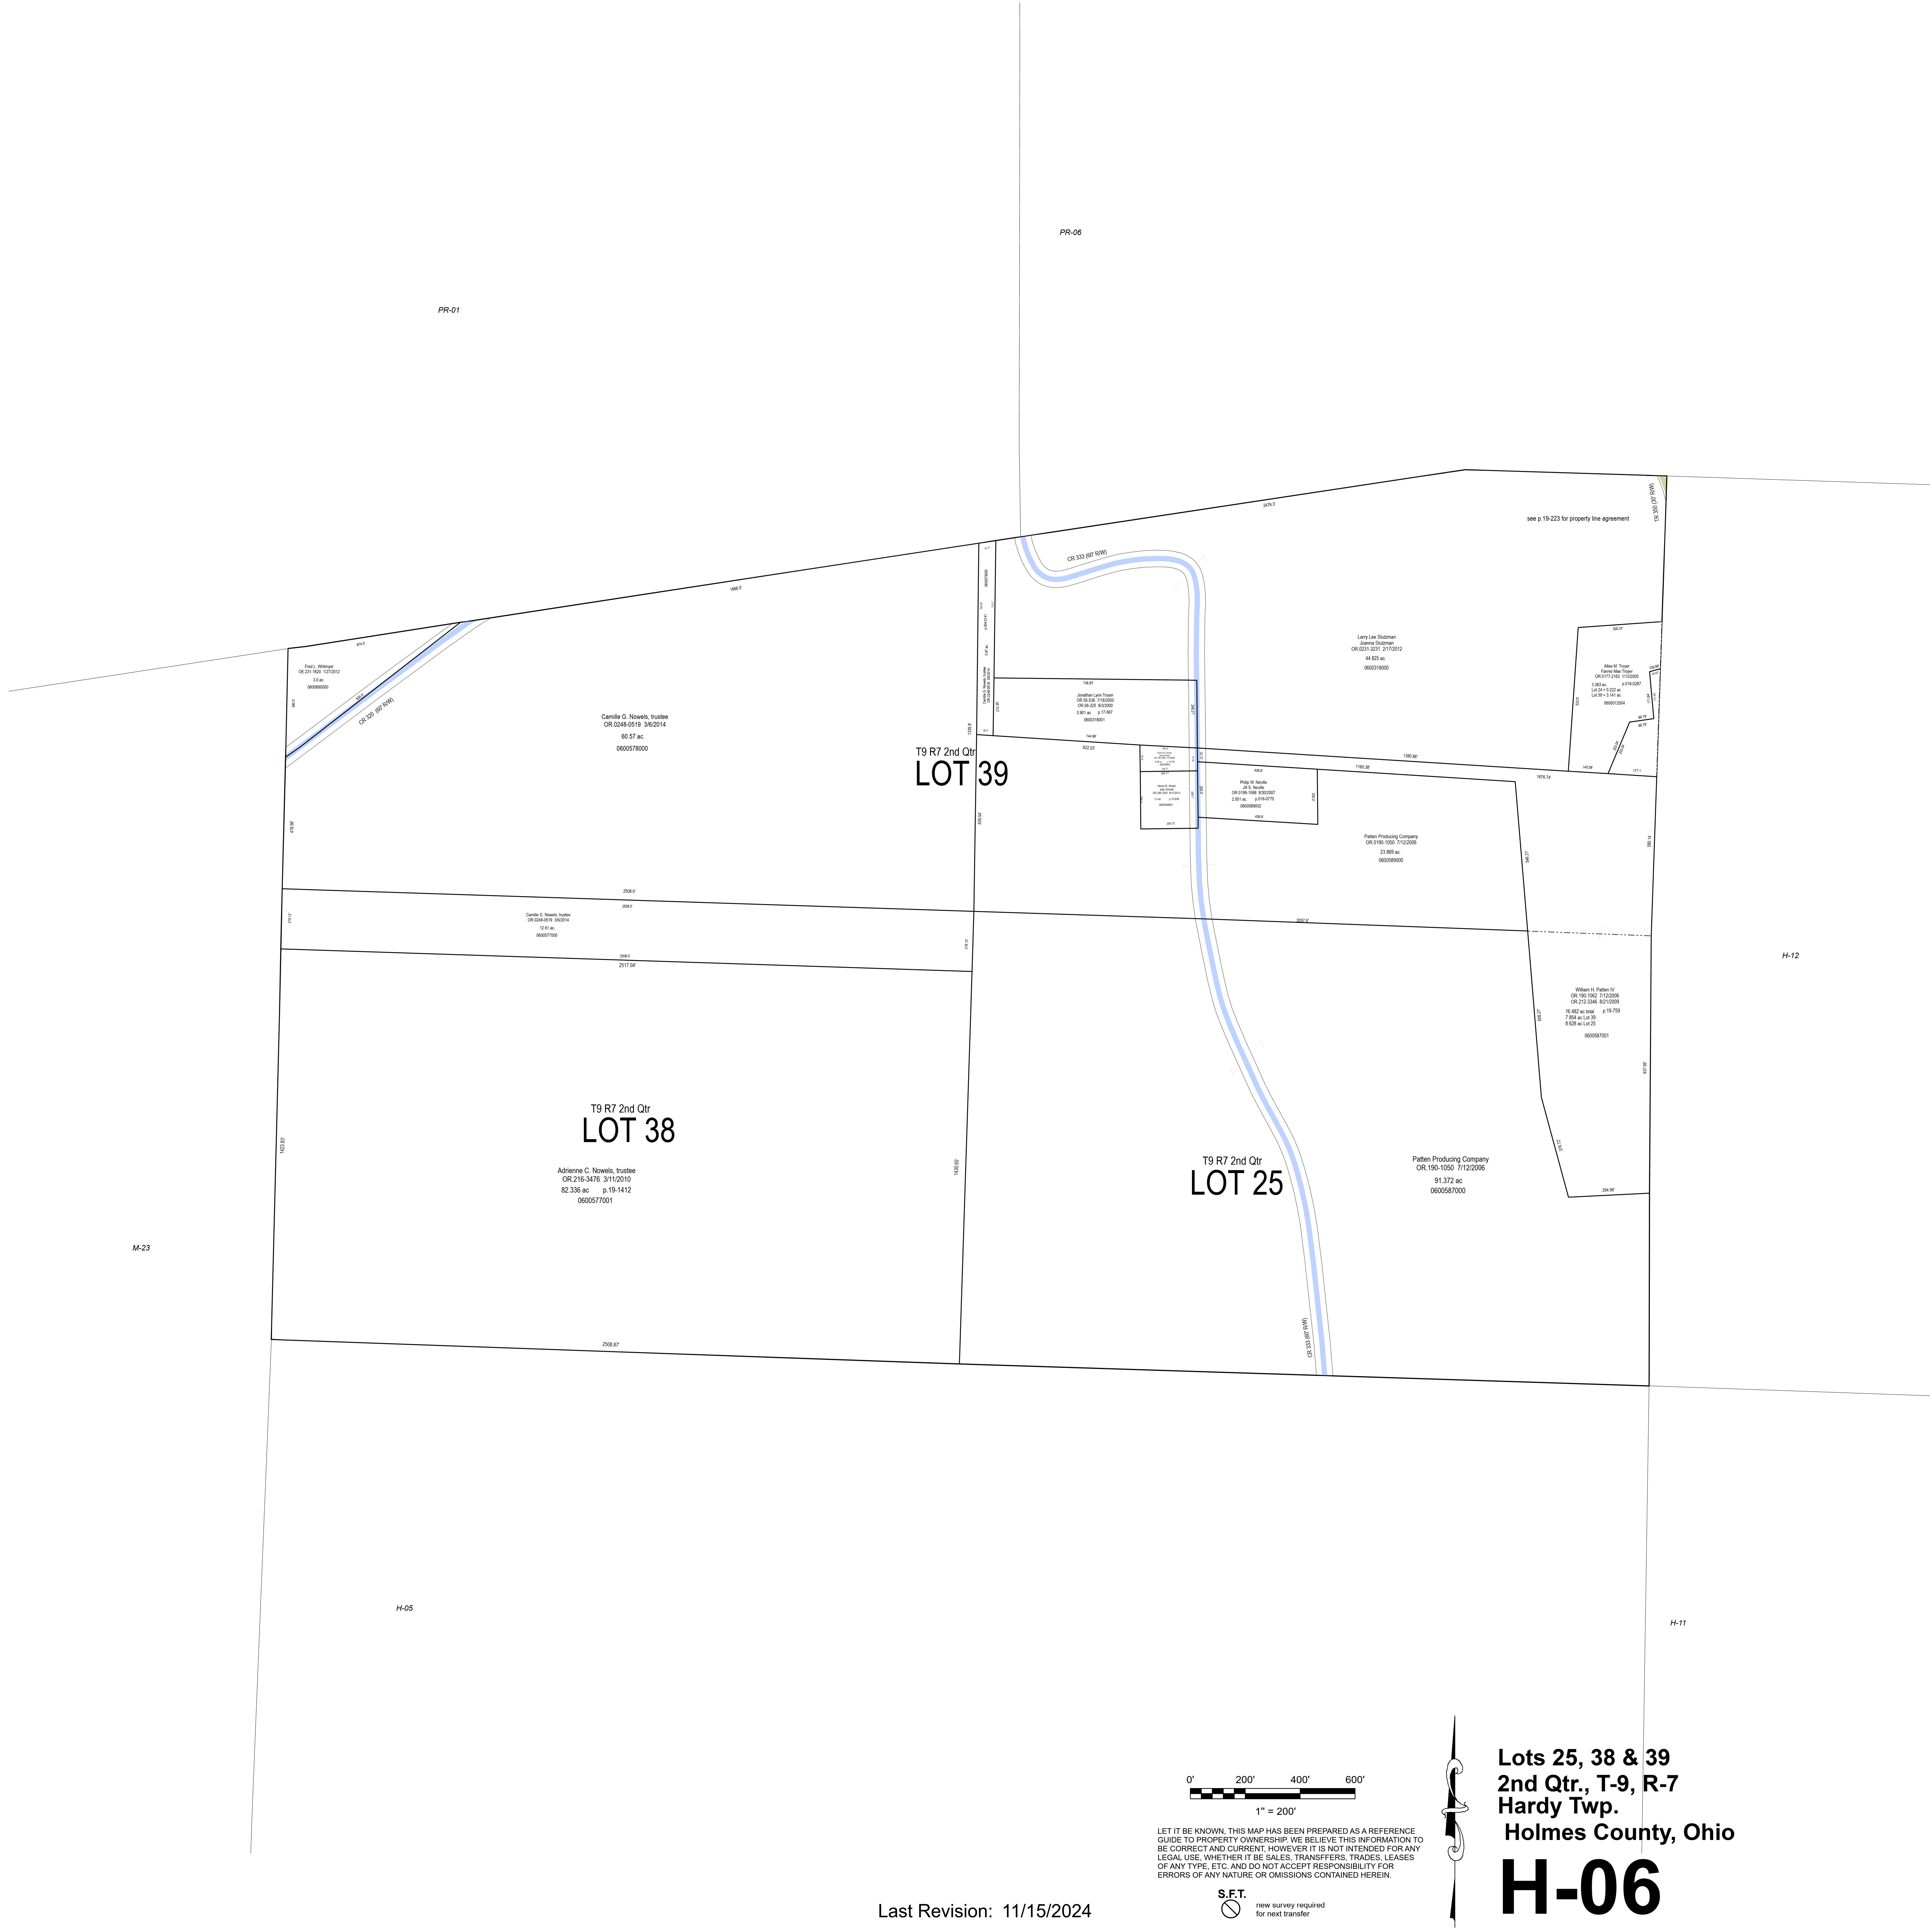

Last Revision: 11/15/2024

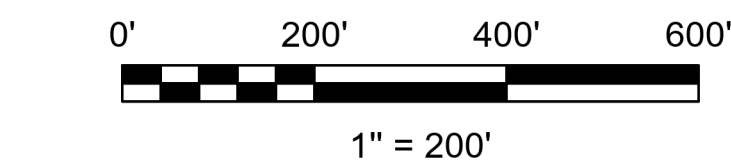


LET IT BE KNOWN, THIS MAP HAS BEEN PREPARED AS A REFERENCE GUIDE TO PROPERTY OWNERSHIP. WE BELIEVE THIS INFORMATION TO BE CORRECT AND CURRENT, HOWEVER IT IS NOT INTENDED FOR ANY LEGAL USE, WHETHER IT BE SALES, TRANSFERS, TRADES, LEASES OF ANY TYPE, ETC. AND DO NOT ACCEPT RESPONSIBILITY FOR ERRORS OF ANY NATURE OR OMISSIONS CONTAINED HEREIN.

S.F.T.
new survey required
for next transfer




Lots 25, 38 & 39
2nd Qtr., T-9, R-7
Hardy Twp.
Holmes County, Ohio

H-06

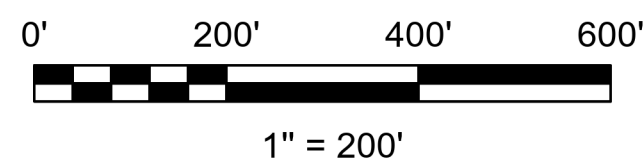


LET IT BE KNOWN, THIS MAP HAS BEEN PREPARED AS A REFERENCE GUIDE TO PROPERTY OWNERSHIP. WE BELIEVE THIS INFORMATION TO BE CORRECT AND CURRENT, HOWEVER IT IS NOT INTENDED FOR ANY LEGAL USE, WHETHER IT BE SALES, TRANSFERS, TRADES, LEASES OF ANY TYPE, ETC. AND DO NOT ACCEPT RESPONSIBILITY FOR ERRORS OF ANY NATURE OR OMISSIONS CONTAINED HEREIN.

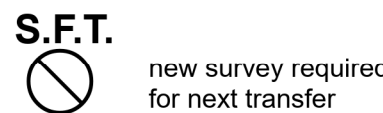

Last Revision: 11/15/2024

Lots 17, 18, 22 & 23
3rd Qtr., T-9, R-7
Hardy Twp.
Holmes County, Ohio

H-07

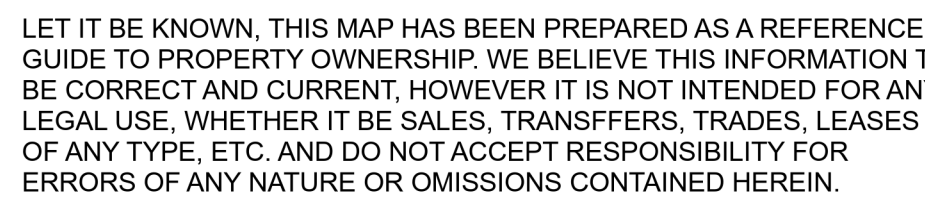

**Lots 7, 8, 12 & 13
3rd Qtr., T-9, R-7
Hardy Twp.
Holmes County, Ohio**

H-08

H-04

H-10

H-15


H-03

MV-17

H-02

H-08

H-14

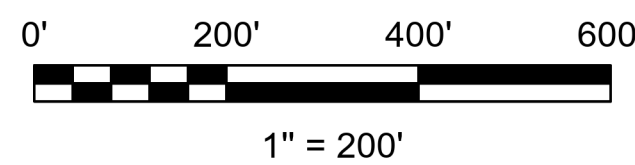

LET IT BE KNOWN, THIS MAP HAS BEEN PREPARED AS A REFERENCE GUIDE TO PROPERTY OWNERSHIP. WE BELIEVE THIS INFORMATION TO BE CORRECT AND CURRENT, HOWEVER IT IS NOT INTENDED FOR ANY LEGAL USE, WHETHER IT BE SALES, TRANSFERS, TRADES, LEASES OF ANY TYPE, ETC. AND DO NOT ACCEPT RESPONSIBILITY FOR ERRORS OF ANY NATURE OR OMISSIONS CONTAINED HEREIN.

S.F.T.
new survey required for next transfer

ots 16 & 17, 2nd Qtr.
Lots 2 & 3, 3rd Qtr
T-9, R-7
Hardy Twp.
Holmes County, Ohio

H-09

Last Revision: 11/15/2024