



Sec. 7

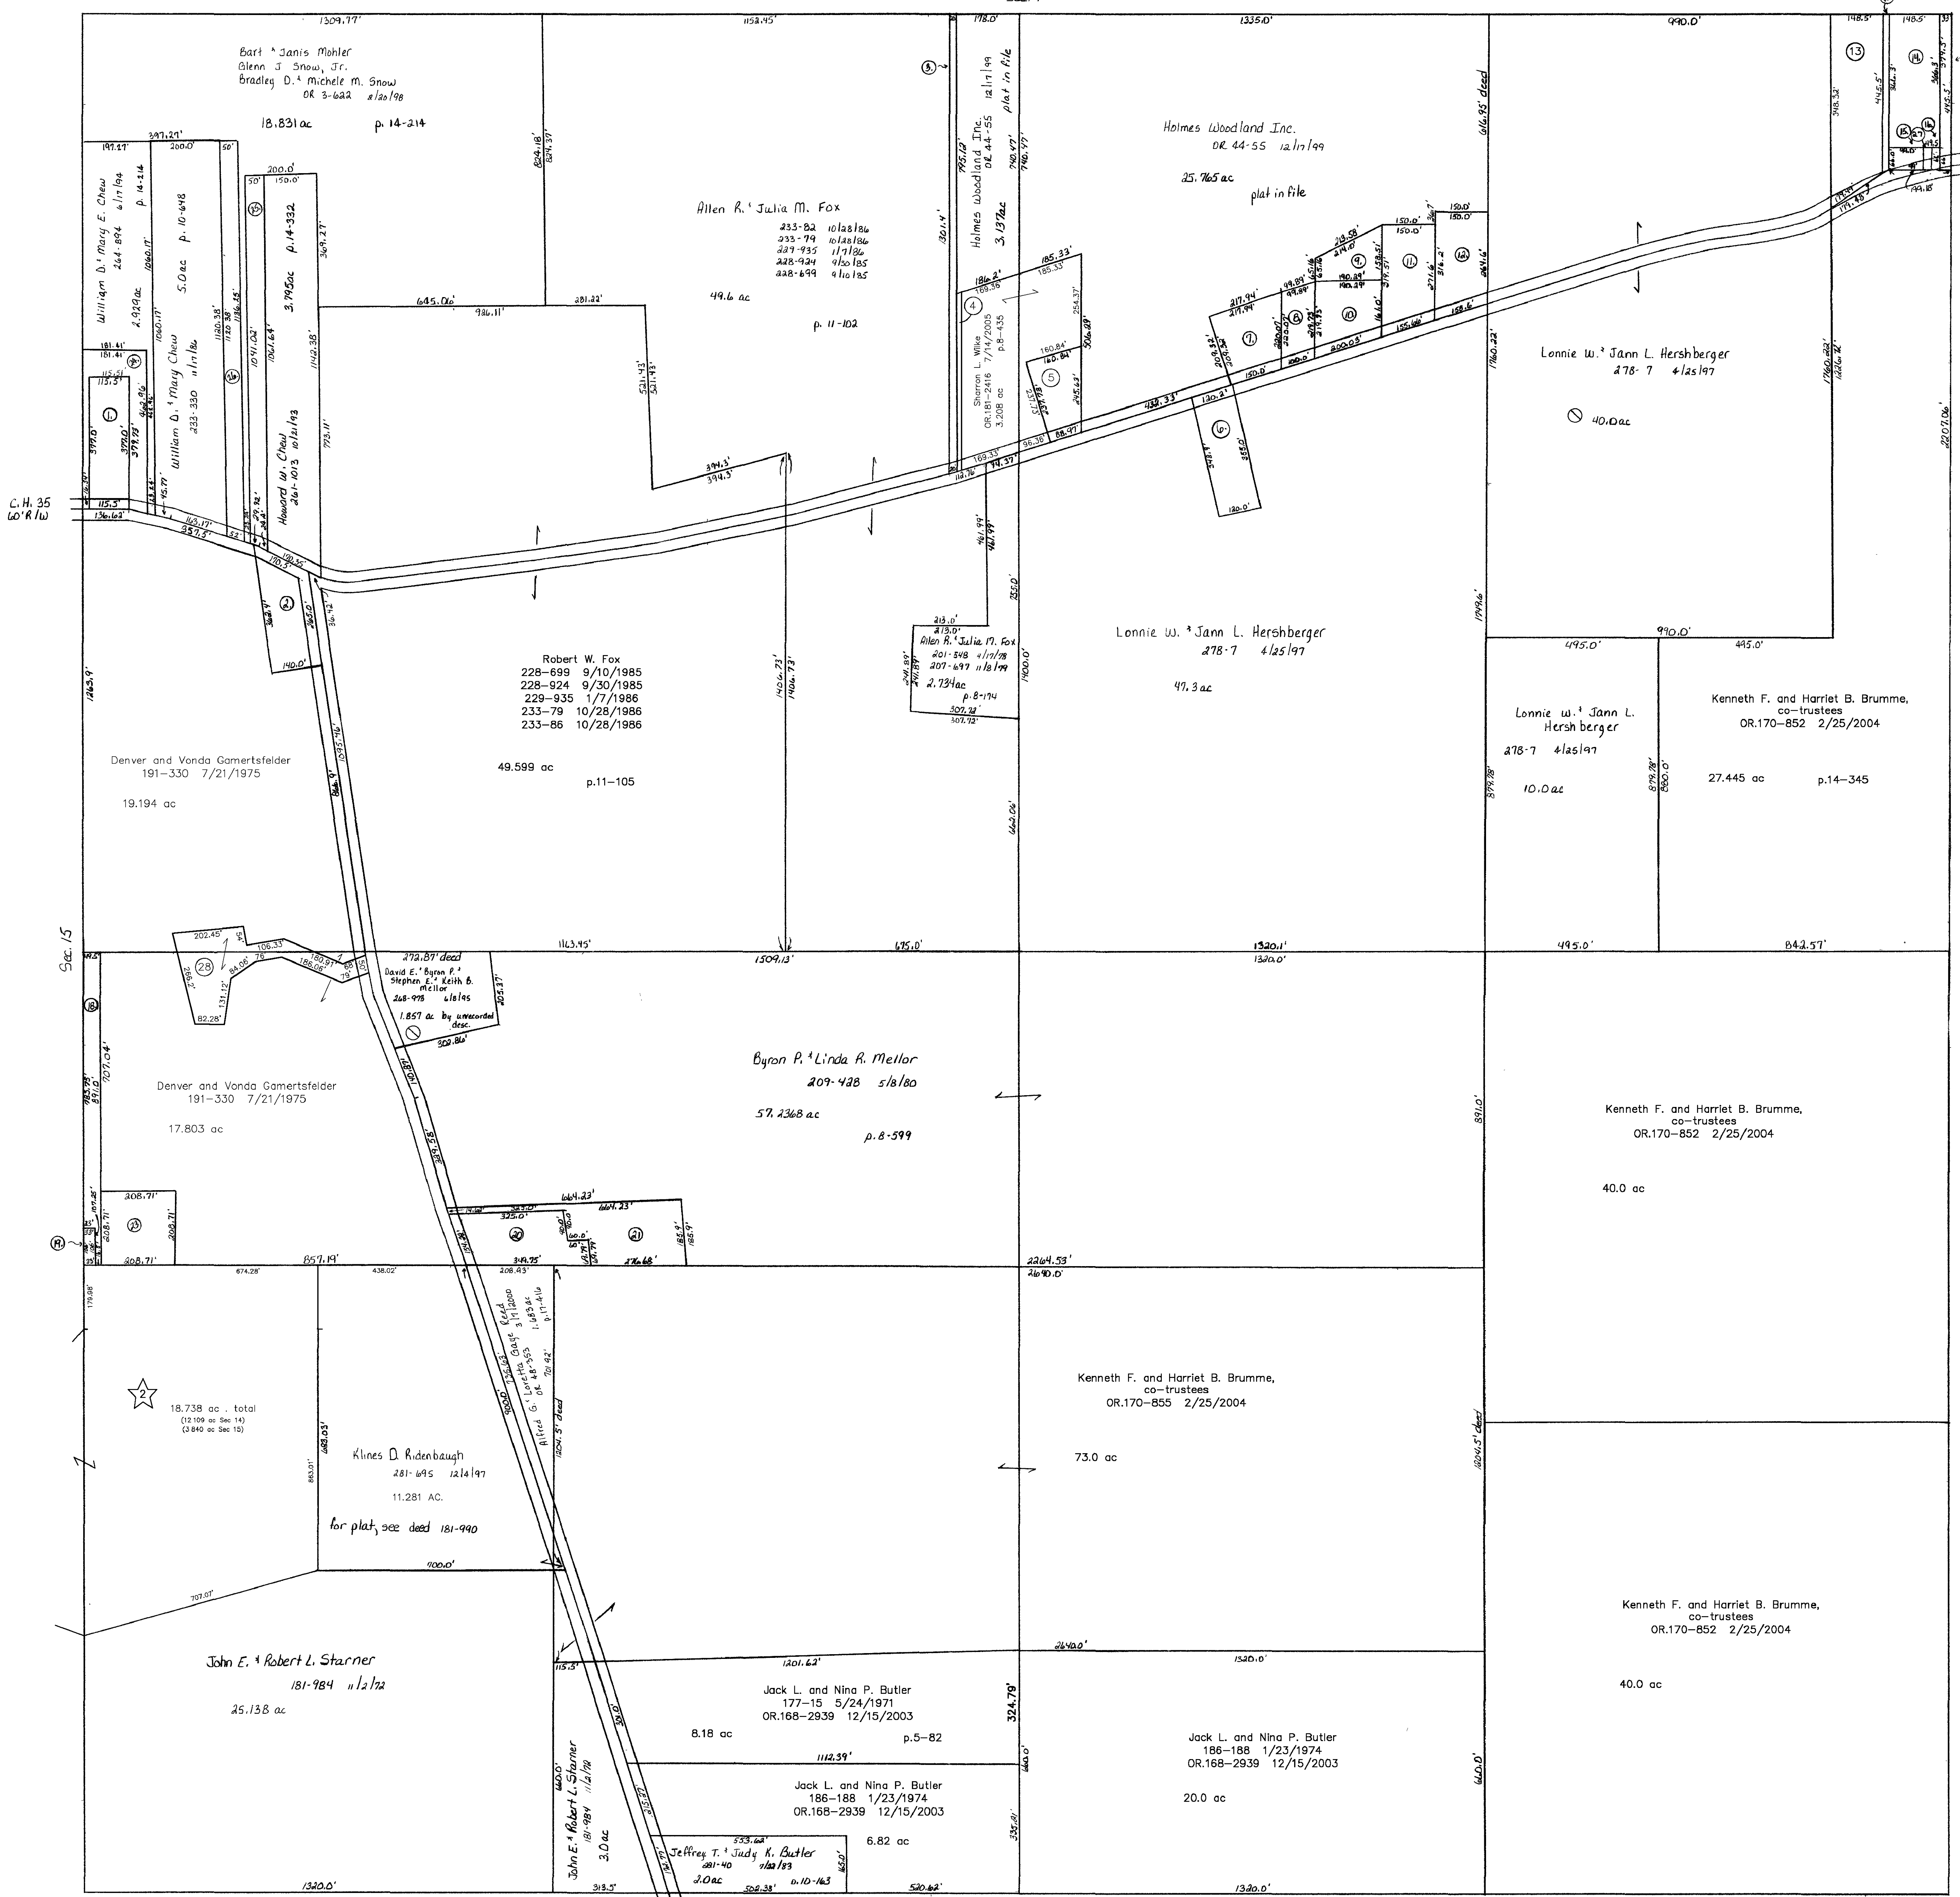

Turkey Ridge Subdivision
 Replat of Lot 1 and Additional Land
 Plat 18-732 Plotted 9/16/2003
 STARNER ROBBY L.
 OR 0184-783 9/18/2003
 18.738 ac

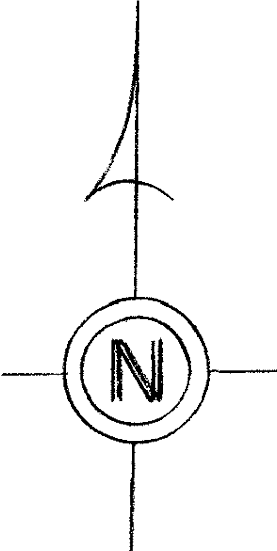

- 1 WILSON LURA FAY
227-11 4/26/1985
1.0 ac
- 2 GAMERTSFELDER DENVER AND VONDA
242-488 3/3/1989
1.0 ac p.4-60
- 3 FLYNN JAMES T. AND PHYLLIS M.
173-515 5/1/1970
191-828 9/23/1975
STRIP
- 4 James T. and Phyllis M. Flynn
OR 182-3194 8/30/2005
0.189 ac p.19-483
- 5 Debbie A. Beckett
OR 185-3155 12/30/2005
0.679 ac p.8-435
- 6 ALLISON JERRY
151-420 4/27/1964
0.972 ac
- 7 BRITT EDGAR AND SUE
182-604 1/11/1973
0.88 ac p.5-166
- 8 BRITT, CAROLYN SUE
BRITT, EDGAR LEE AND SUE ELLEN
278-749 9/2/1997
0.48 ac p.5-66
- 9 BRITT, CAROLYN SUE
BRITT, EDGAR LEE AND SUE ELLEN
279-749 9/2/1997
0.49 ac p.5-66
- 10 BRITT, CAROLYN SUE
BRITT, EDGAR LEE AND SUE ELLEN
279-749 9/2/1997
0.63 ac p.5-26
- 11 BRITT ED AND SUE
171-453 8/17/1969
1.0 ac p.1-14
- 12 BRITT DENNIS EDGAR AND KIMBERLY MAE
289-223 3/18/1993
1.0 ac p.4-55
- 13 BRUMME KENNETH F. AND HARRIET B.
CO-TRUSTEES
OR 0170-852 2/25/2004
1.694 ac p.10-697
- 14 TRUSTEES OF KILLBUCK AND MECHANIC TOWNSHIPS
85-535 12/18/1918
1.25 ac
- 15 LIBERTY GOSPEL
OR 0032-465 6/2/1999
0.15 ac p.1-201
- 16 STRAITS CHARLES V. AND JANET J.
153-441 6/11/1964
0.0379 ac
- 17 BRUMME KENNETH F.
278-4 4/25/1987
0.325 ac S.F.T.
- 18 STARNER JOHN E. AND ROBERT L.
181-984 11/2/1972
0.934 ac
- 19 STARNER JOHN E. AND ROBERT L.
181-984 11/2/1972
0.08 ac
- 20 THORNTON JOHN F. JR. AND PHYLLIS M.
OR 0161-796 8/26/2003
1.17 ac p.8-599
- 21 THORNTON JOHN F. JR. AND PHYLLIS M.
OR 0161-796 8/26/2003
1.3752 ac p.8-599
- 22 SHEPLER SAMUEL J.
30-315 11/14/1987
STRIP
- 23 GAMERTSFELDER TROY L. AND SHELLEY
259-407 4/6/1993
1.0 ac p.14-187
- 24 CHEW HOWARD
260-77 5/27/1993
0.889 ac p.14-214
- 25 MOHLER, BART AND JANIS
SNOW, GLENN J. JR. ETAL SEE DEED
OR 0003-622 2/20/1998
1.205 ac p.10-648
- 26 CHEW WILLIAM D. AND MARY E.
264-894 6/17/1994
1.295 ac p.14-214
- 27 BRUMME KENNETH F.
278-1 4/25/1987
0.0375 ac S.F.T.

T-8, R-7, Sec. 14
 KILLBUCK TWP.
 SCALE: 1" = 200'
 Last Revision: 12/30/2005

LET IT BE KNOWN, THIS MAP HAS BEEN PREPARED AS A REFERENCE GUIDE TO PROPERTY OWNERSHIP. WE BELIEVE THIS INFORMATION TO BE CORRECT AND CURRENT, HOWEVER, IT IS NOT INTENDED FOR ANY LEGAL USE, WHETHER IT BE IN SALES, TRANSFERS, TRADES, LEASES OF ANY TYPE, ETC., AND DO NOT ACCEPT RESPONSIBILITY FOR ERRORS OF ANY NATURE OR OMISSIONS CONTAINED HEREIN.

K-23