



Sec. 18

T.H. 90
T.H. 43 (old n²)
40' R/W

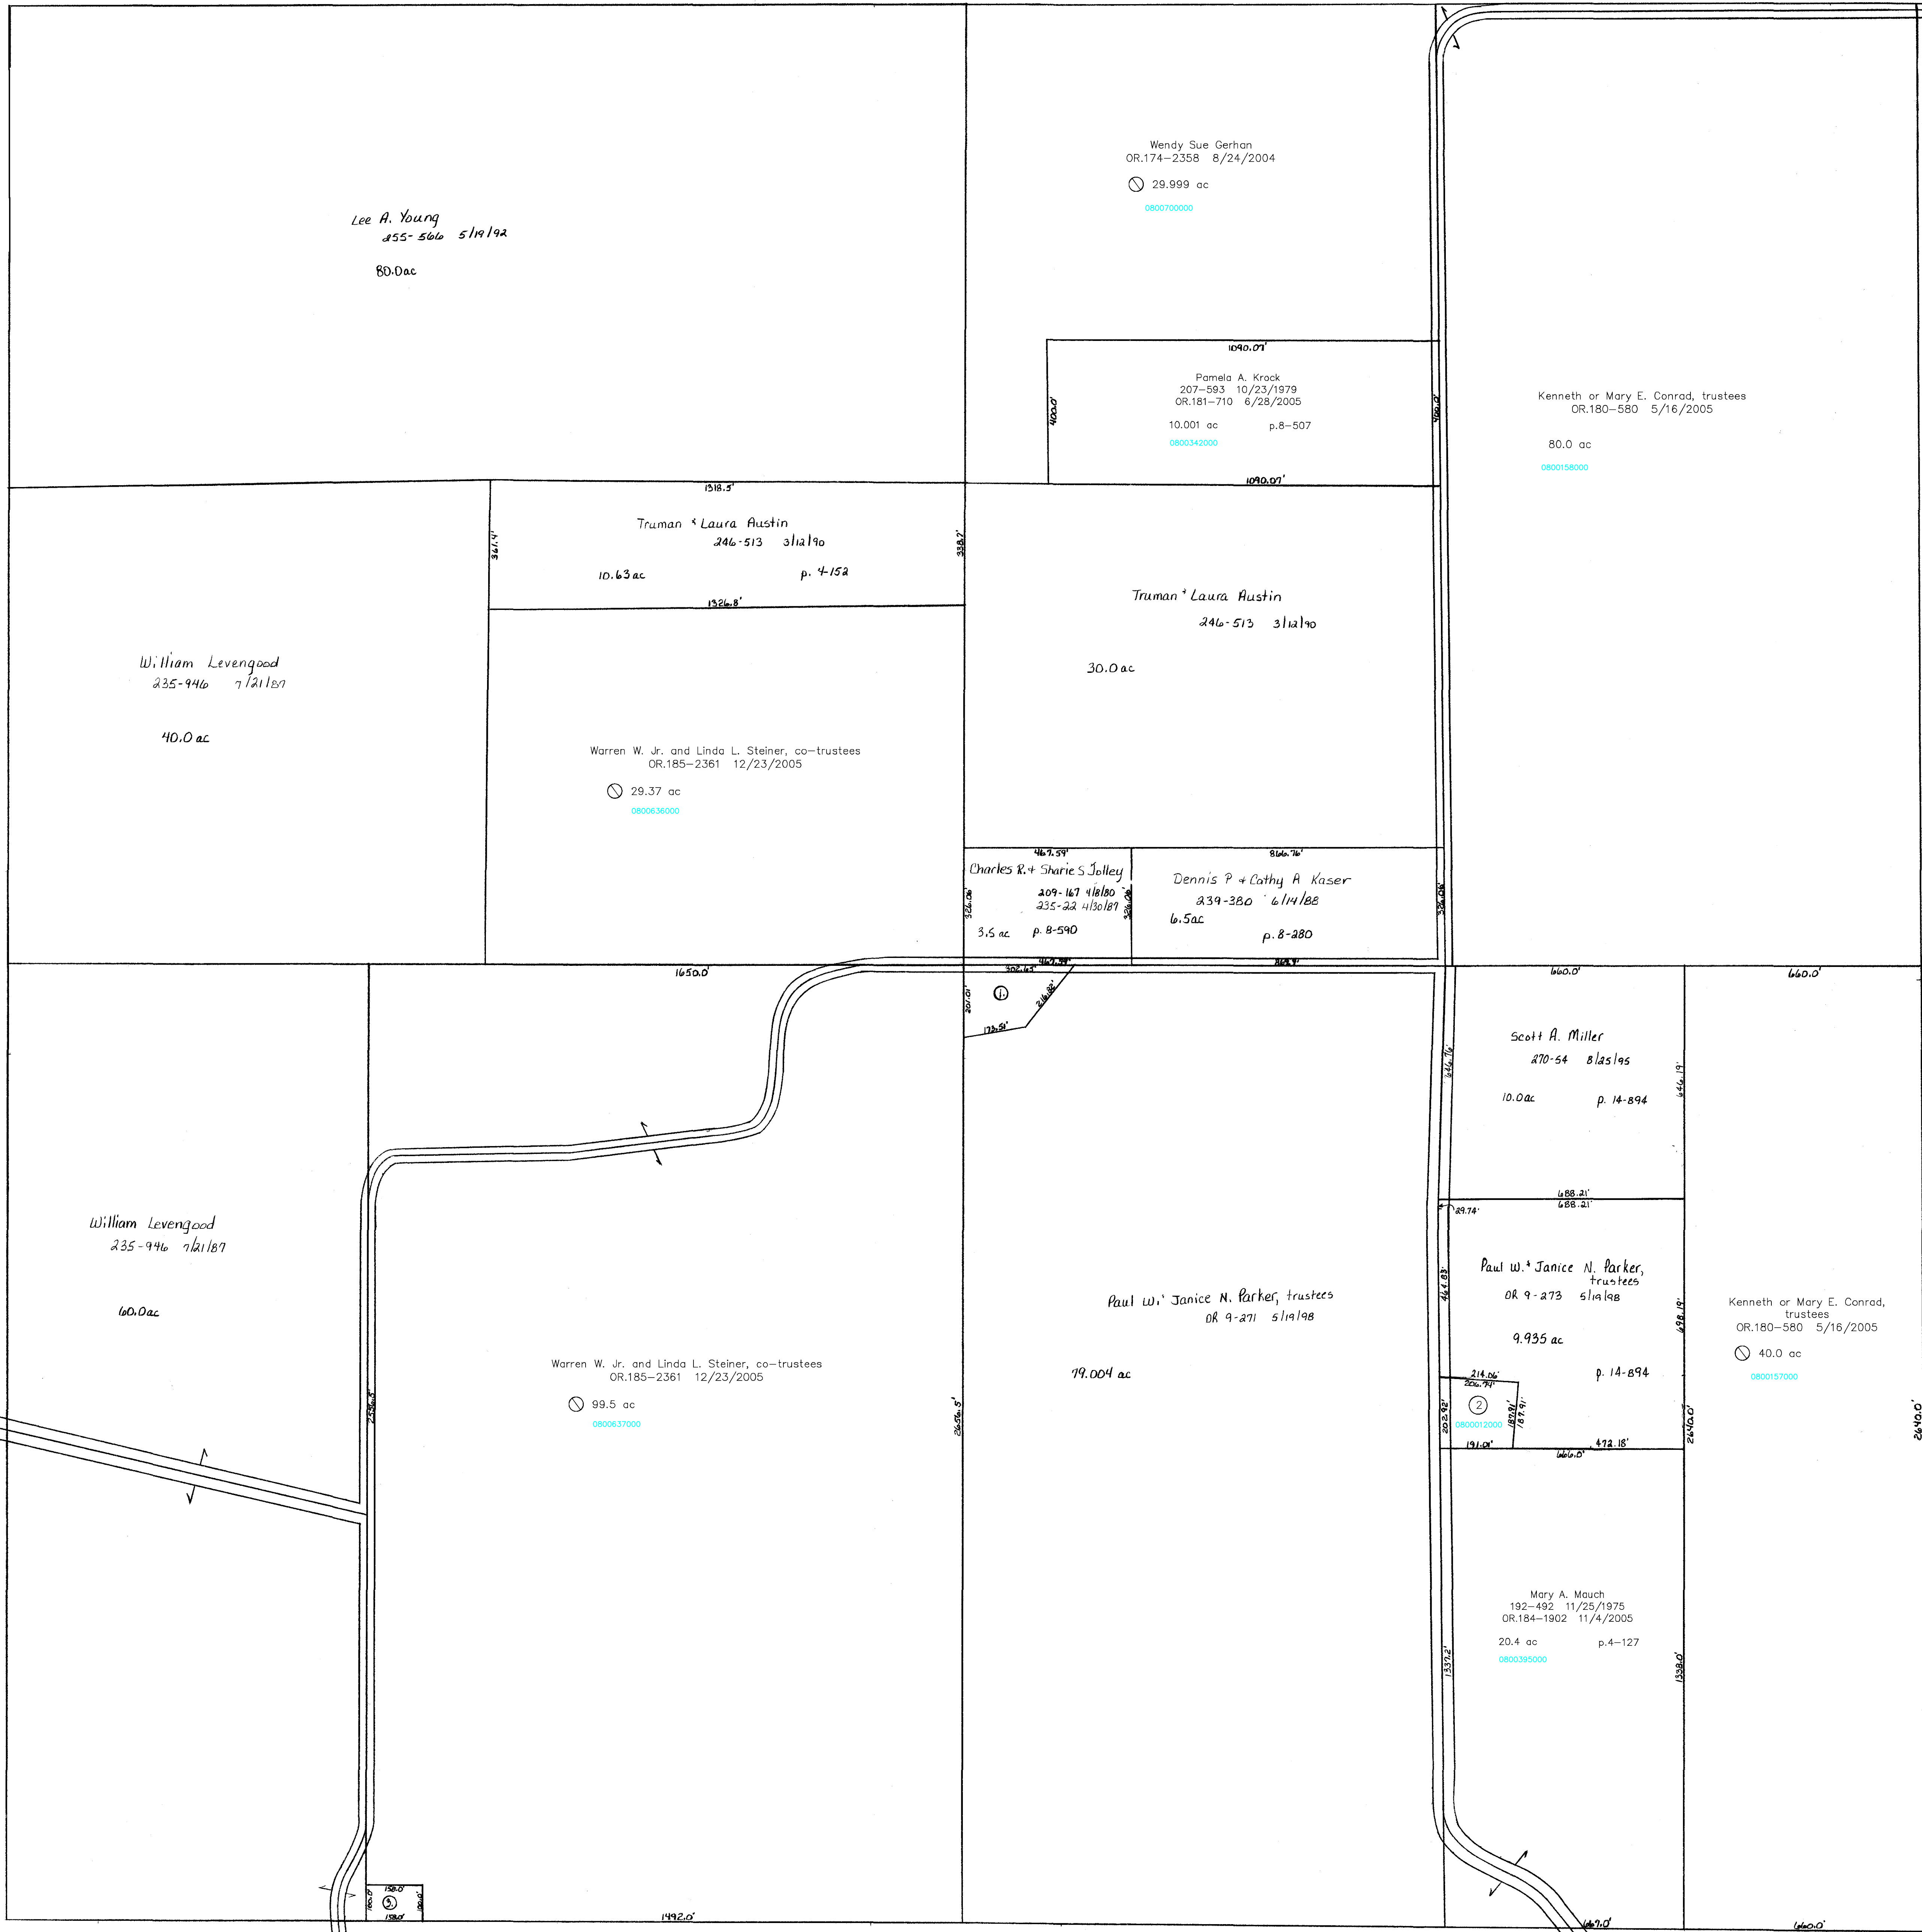

Mechanic Twp.

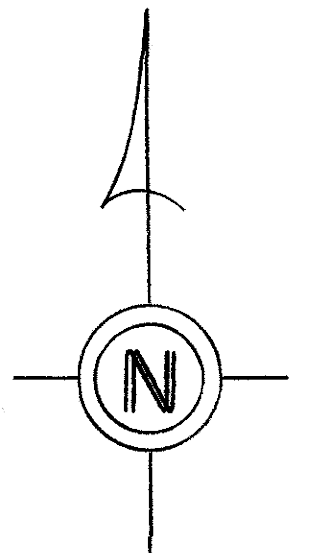

LET IT BE KNOWN, THIS MAP HAS BEEN PREPARED AS A REFERENCE GUIDE TO PROPERTY OWNERSHIP. WE BELIEVE THIS INFORMATION TO BE CORRECT AND CURRENT, HOWEVER, IT IS NOT INTENDED FOR ANY LEGAL USE, WHETHER IT BE IN SALES, TRANSFERS, TRADES, LEASES OF ANY TYPE, ETC., AND DO NOT ACCEPT RESPONSIBILITY FOR ERRORS OF ANY NATURE OR OMISSIONS CONTAINED HEREIN.

Coshocton County

- ① YODER DAVID A.
207-119 8/24/1979
232-45 8/19/1986
0.896 ac p. 8-478
- ② Franklin Earl Allebaugh
OR 192-3004 11/6/2006
0.891 ac p. 8-510
- ③ TRUSTEES OF KILLBUCK TWP.
76-536 1/7/1910
0.5 ac

T.H. 85
T.H. 44 (old n²)
40' R/W

T.H. 80
T.H. 43 (old n²)
40' R/W

T-8, R-7, Sec. 23
KILLBUCK TWP.

SCALE: 1" = 200'
Last Revision: 11/6/2006

K-26