

- 0800215000 ① Bryan R. Byler
OR.0164-43 9/10/2003
0.783 ac p.8-110
- 0800343000 ② Jeremy R. Lamp
OR.58-459 9/12/2000
OR.120-456 8/19/2002
0.74 ac p.8-17
- 0800345000 ③ Lawrence Lamp
198-617 7/7/1977
0.73 ac p.8-17
- 0800690000 ④ Lee M. Megyesy
OR.163-241 9/4/2003
1.25 ac p.6-90
- 0800281000 ⑤ Glen Cutlip
235-89 5/11/1987
0.10 ac
- 0800281001 ⑥ Glen Cutlip
235-89 5/11/1987
0.5 ac
- 0800346001 ⑦ Erma M. and Keith A. Kelling
OR.141-717 3/12/2003
0.046 ac p.12-525
- 0800904000 ⑧ Robert L. and Cheryl A. (Oliver) Ling
OR.52-517 5/23/2000
OR.93-597 11/16/2001
0.202 ac p.17-505
- 0800530001 ⑨ Bryan R. Byler
OR.164-43 9/10/2003
0.5 ac p.12-880
- 0800691000 ⑩ Lee M. Megyesy
OR.163-241 9/4/2003
1.5 ac p.6-90
- 0800692000 ⑪ Lee M. Megyesy
OR.163-241 9/4/2003
1.75 ac p.6-90
- 0800530000 ⑫ Stephen and Nora Amburst
261-217 8/20/1993
1.173 ac p.8-10
- 0800574002 ⑬ Marcella L. Baker
OR.201-571 11/20/2007
1.592 ac p.19-1193
- 0800255000 ⑭ David E. Geog
265-563 8/16/1994
1.5 ac p.6-90
- 0800033001 ⑮ Michael Thomas, Sr.
257-687 10/27/1992
Michael J. Thomas
281-349 11/10/1997
1.544 ac p.14-68
- 0800873000 ⑯ Michael J. Thomas and Wanda Drope
281-651 12/2/1997
1.321 ac p.11-58

Conrad D. and Lois A. Miller
OR.188-2045 5/4/2006
121.67 ac total p.19-696
Sec 1 = 77,154 ac
Sec 5 = 44,516 ac
0800338002

Killbuck Hollow, LLC
OR.143-226 4/11/2003
145,469 ac p.17-87
080016000

Berlin Mineral Company
234-200 2/6/1987
20.0 ac
0800560001

Berlin Mineral Company
234-200 2/6/1987
40.27 ac
0800560000

Thomas D. and Catherine A. Ervin
232-100 8/22/1986
11.515 ac p.11-58
0800872000

Michael J. Thomas
Wanda Drope
281-651 12/2/1997
3.411 ac p.11-58
0800346000

Donald C. and Marcella Baker
as testamentary trustees 80%
OR.43-686 12/13/1999
16.881 ac p.11-58
0800874000

Erma M. and Keith A. Kelling
OR.141-717 3/12/2003
4.954 ac p.7-251
0800330000

Edward K. and Lisa A.
McCartney
247-525 6/14/1990
5.0 ac p.7-253
0800570000

Dale J. and Darlene M. Walter
207-426 10/1/1979
OR.179-3115 5/4/2005
6.4528 ac p.7-252
0800698000

Conrad D. and Lois A. Miller
OR.184-692 10/20/2005
17.0 ac total p.2-451
Sec 1 = 2.109 ac
Sec 5 = 14.891 ac
0800020002

Gerald A. Sheely II
OR.118-203 7/22/2002
8.0 ac p.17-529
0800575004

Gerald A. Sheely II
OR.182-1587 8/15/2005
5.803 ac p.17-529
0800575002

Jennifer Sheely
OR.53-605 6/12/2000
5.803 ac p.17-529
0800575003

Bradley S. and Jena L. Sheely
OR.182-1590 8/15/2005
5.803 ac p.17-529
0800575005

Bradley S. and Jena L. Sheely
OR.182-1590 8/15/2005
2.513 ac p.19-55
0800575007

Bradley S. and Jena L. Sheely
OR.170-3356 3/26/2004
OR.183-118 9/2/2005
5.2 ac p.19-21
0800575006

David S. Oeler
OR.171-3293 5/3/2004
7.0 ac p.19-58
0800575008

Robert L. and Cheryl A. (Oliver) Ling
OR.52-508 5/23/2000
OR.93-597 11/16/2001
81.039 ac p.17-505
0800460000

Robert L. and Cheryl A. (Oliver) Ling
OR.52-508 5/23/2000
OR.93-597 11/16/2001
81.039 ac p.17-505
0800460000

Robert L. and Cheryl A. Ling
OR.170-3336 3/26/2004
17.808 ac p.19-21
0800574001

Robert L. and Cheryl A. Ling
OR.201-573 11/20/2007
51.791 ac total p.19-1193
Sec 5 = 29.374 ac
Sec 6 = 22,417 ac
0800574003

Marcella L. Baker
OR.188-1304 4/26/2006
73.145 ac total p.6-56
Sec 5 = 47,679 ac
Sec 6 = 6,746 ac
Sec 7 = 16,720 ac
0800584000

Marcella L. Baker
OR.197-3451 6/26/2007
5.5 ac p.19-21
0800574000

3.627 ac total
Sec 1 = 1.289 ac
Sec 5 = 4.428 ac
0800021004

67.783 ac total
Sec 1 = 6.325 ac
Sec 5 = 61.458 ac
0800022003

Sec 5


T8, R7, Sec.7 K-19

Last Revision: 12/31/2008

T-8, R-7, Sec.5
Killbuck Twp.
Holmes County, Ohio

K-20

Northridge Development First Addition
Plot 2-451 - Platted 10/24/2007
0800021004 Jerry D. and Nancy J. Halverson
OR.209-2323 10/31/2007
3.627 ac total p.2-451
0800022003 Roman A. and Mary M. Yoder
OR.208-1499 12/31/2008
67.783 ac total p.2-451

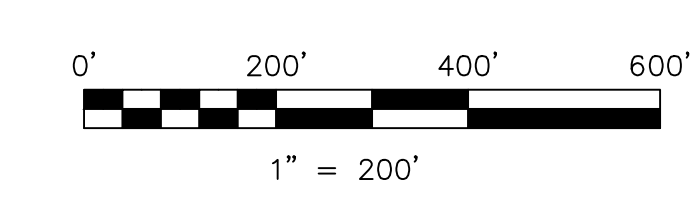

LET IT BE KNOWN, THIS MAP HAS BEEN PREPARED AS A REFERENCE
GUIDE TO PROPERTY OWNERSHIP. WE BELIEVE THIS INFORMATION TO
BE CORRECT AND CURRENT. HOWEVER IT IS NOT INTENDED FOR ANY
LEGAL USE, WHETHER IT BE IN SALES, TRANSFERS, TRADED, LEASES
OF ANY TYPE, ETC., AND DO NOT ACCEPT RESPONSIBILITY FOR
ERRORS OF ANY NATURE OR OMISSIONS CONTAINED HEREIN.

new survey required
for next transfer