


- 0800031001 ① Thomas L. and Barbara Ann Arnold
236-762 10/19/1987
1.0 ac p.10-837
- 0800030002 ② Terence L. and Dana J. Arnold
256-981 9/1/1992
1.0 ac p.14-28
- 0800030003 ③ Trelawney D. Felton
257-115 9/18/1992
1.0 ac p.14-41
- 0800476002 ④ Larry D. and Kathryn L. Mellor, co-trustees
OR.170-2013 3/11/2004
0.623 ac p.16-175
- 0800471003 ⑤ Martin L. and Dawn E. Nyhart
OR.23-39 4/5/1999
0.646 ac p.17-49
- 0800131001 ⑥ Arnold Farm, Ltd.
OR.119-379 9/2/2002
1.408 ac p.18-347
- 0800634000 ⑦ Donald G. Butler
OR.33-902 6/23/1999
0.15 ac



T8 R8 Sec 21

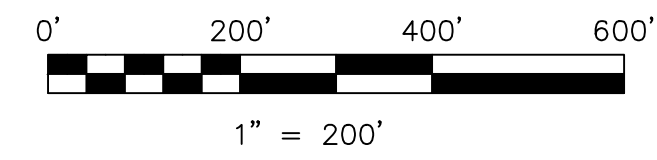

LET IT BE KNOWN, THIS MAP HAS BEEN PREPARED AS A REFERENCE GUIDE TO PROPERTY OWNERSHIP. WE BELIEVE THIS INFORMATION TO BE CORRECT AND CURRENT, HOWEVER IT IS NOT INTENDED FOR ANY LEGAL USE, WHETHER IT BE IN SALES, TRANSFERS, TRUSTS, LEASES OF ANY TYPE, ETC., AND DO NOT ACCEPT RESPONSIBILITY FOR ERRORS OF ANY NATURE OR OMISSIONS CONTAINED HEREIN.

⊙ new survey required for next transfer

Last Revision: 11/30/2007

**T-8, R-8, Sec.21
Killbuck Twp.
Holmes County, Ohio**

K-11

Coshocton County, Monroe Township T7, R8, Sec.1

Coshocton County CR 323

Coshocton County
Clark Township
T7, R7, 2nd Qtr. Lot 40