



- 0800726000 ① David A. Yoder  
207-119 8/24/1979  
232-45 8/19/1986  
0.998 ac p.8-476
- 0800012000 ② Franklin Earl Allebaugh  
OR.192-3004 11/6/2006  
0.891 ac p.8-510
- 0800900000 ③ Trustees of Killbuck Twp.  
76-536 1/7/1910  
0.5 ac

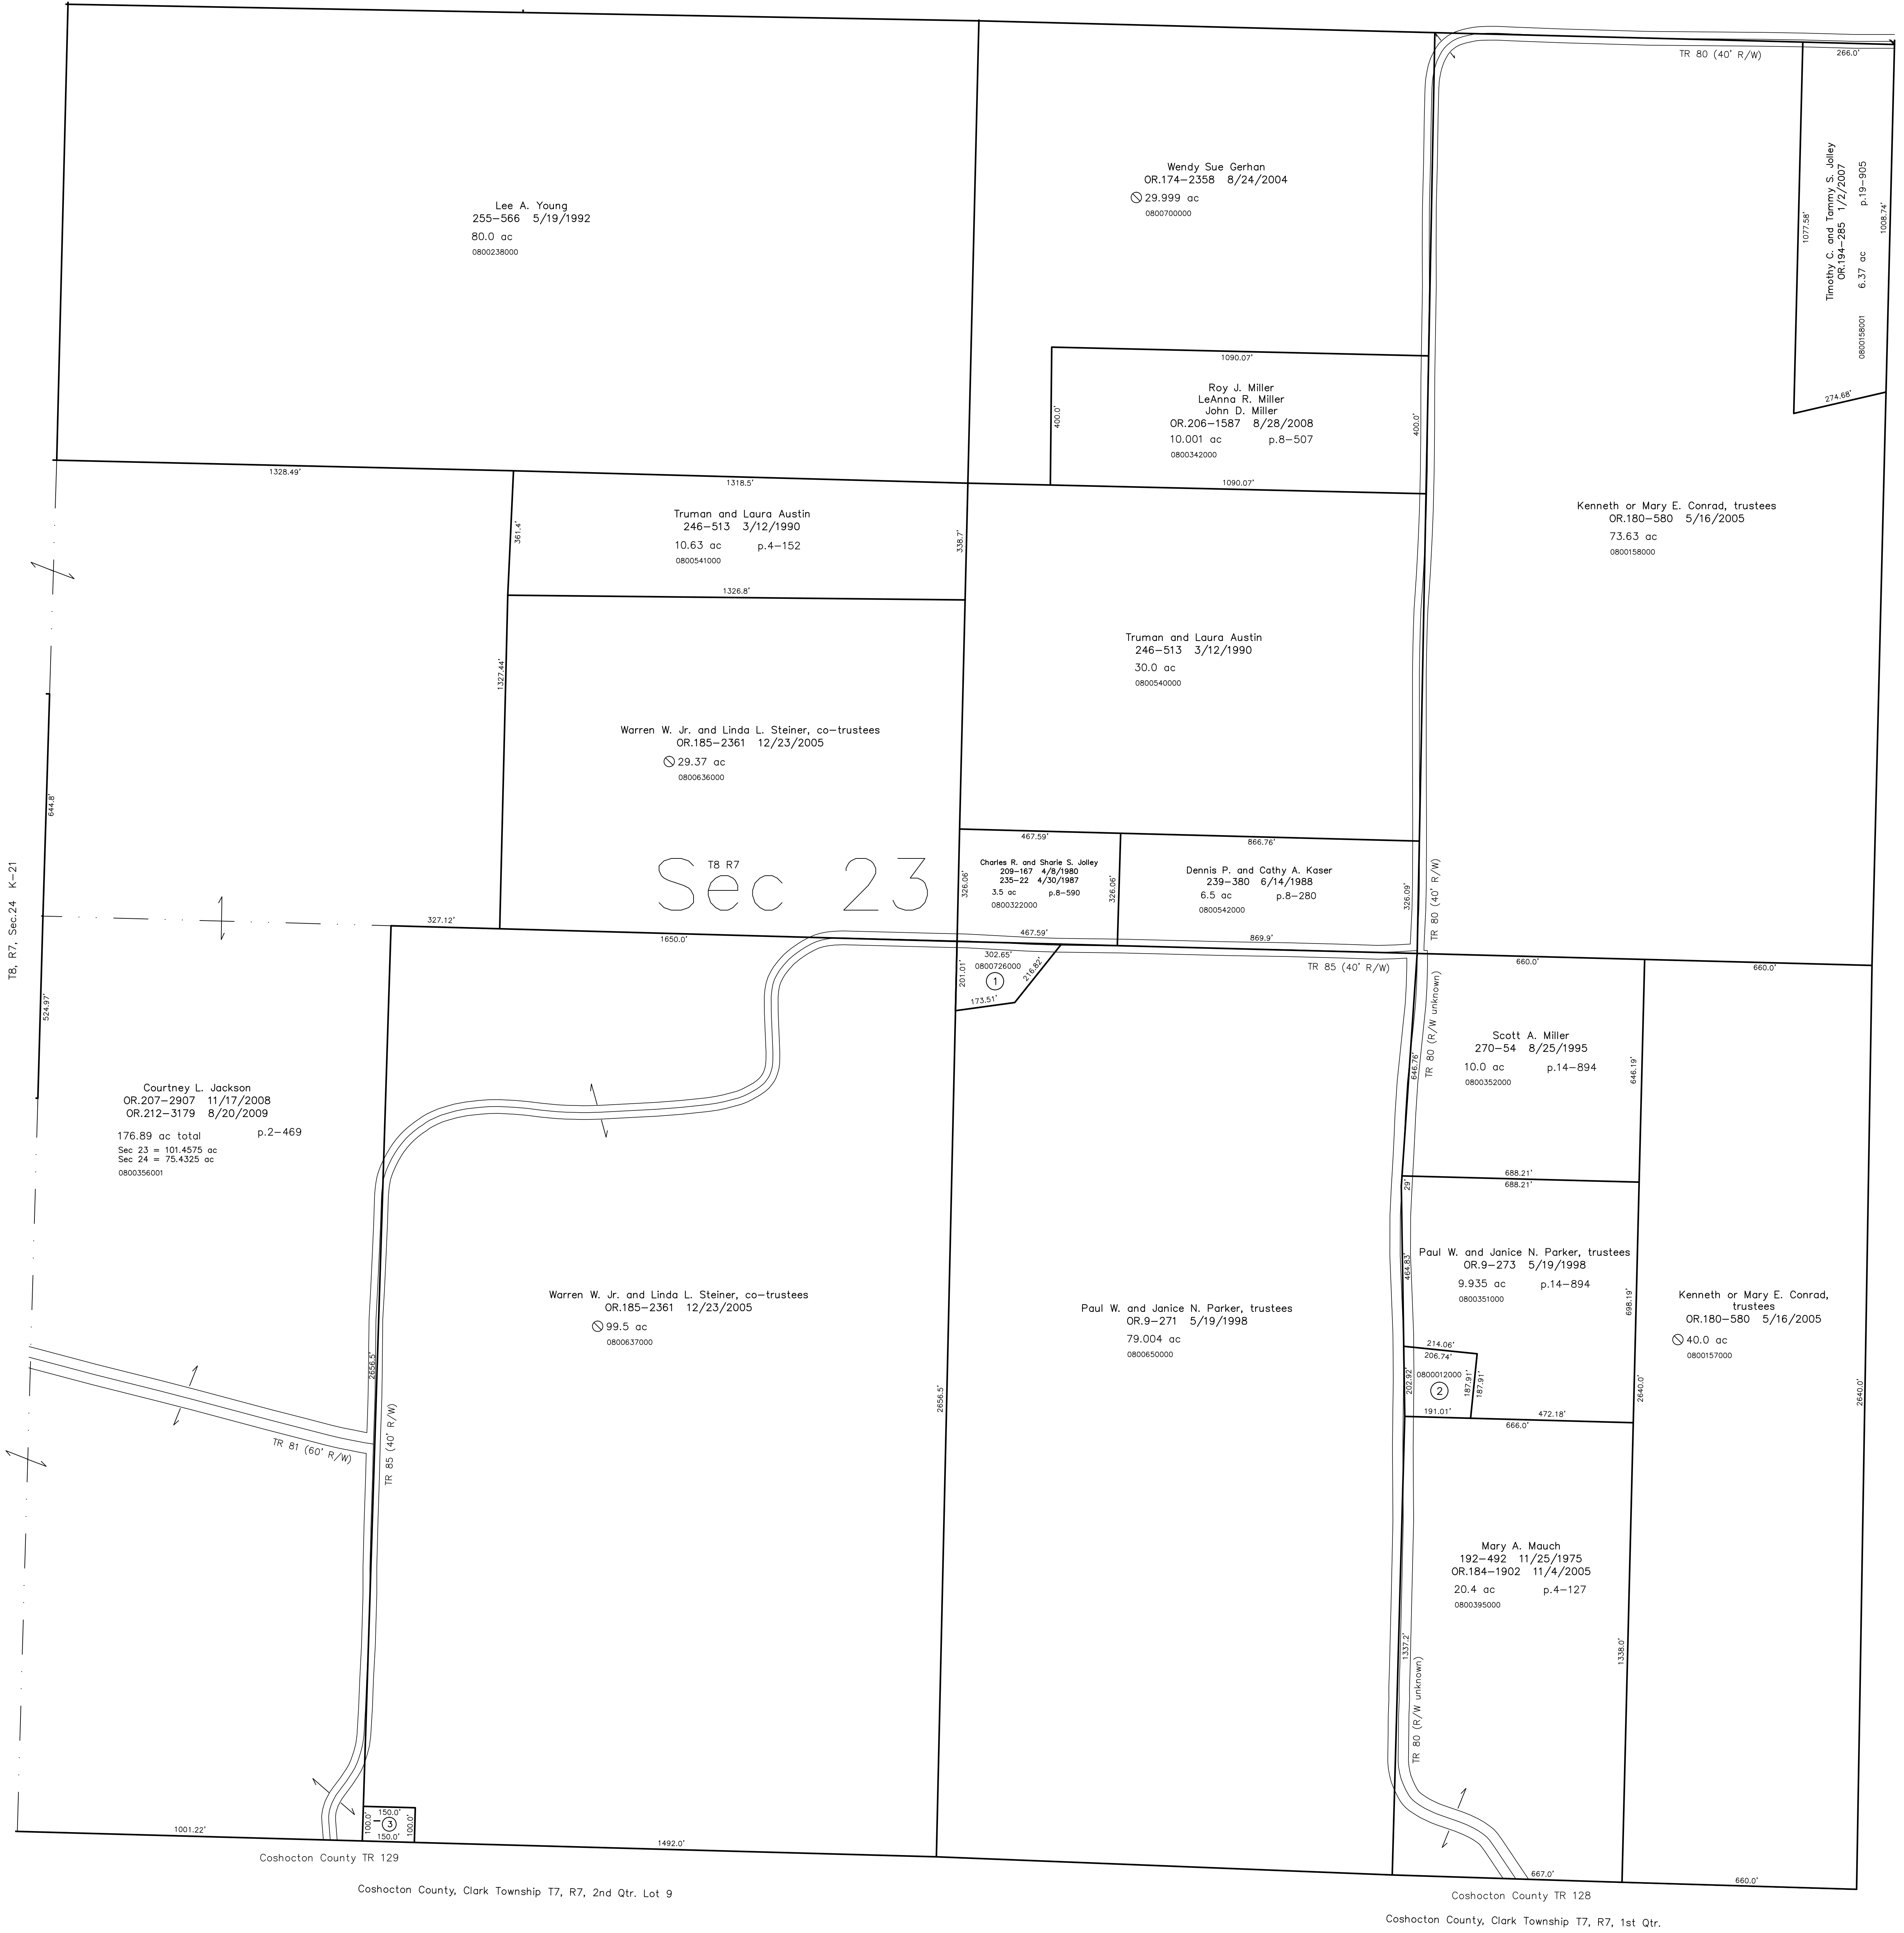

Mechanic Township T8, R7, Sec22 MC-01

Last Revision: 8/20/2009  
**T-8, R-7, Sec.23**  
**Killbuck Twp.**  
**Holmes County, Ohio**

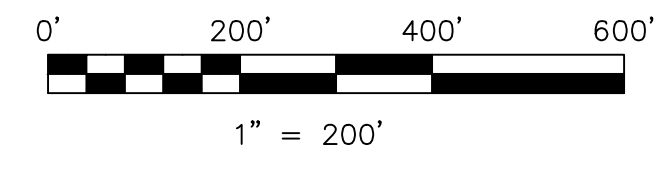

LET IT BE KNOWN, THIS MAP HAS BEEN PREPARED AS A REFERENCE GUIDE TO PROPERTY OWNERSHIP. WE BELIEVE THIS INFORMATION TO BE CORRECT AND CURRENT. HOWEVER IT IS NOT INTENDED FOR ANY LEGAL USE, WHETHER IT BE IN SALES, TRANSFERS, TRADED, LEASES OF ANY TYPE, ETC., AND DO NOT ACCEPT RESPONSIBILITY FOR ERRORS OF ANY NATURE OR OMISSIONS CONTAINED HEREIN.

⊙ new survey required for next transfer

# K-26