


Monroe Township T9, R8,
4th Qtr. Lot 25 M-09

Monroe Township T9, R8, 4th Qtr. Lot 24 M-14

Monroe Township T9, R8, 4th Qtr. Lot 23 M-14

- 0800181002 ① Jason and Melissa Brooks
OR.204-2611 5/28/2008
0.039 ac p.12-198
- 0800613001 ② Robert Arnold
272-680 3/21/1996
0.29 ac p.16-51
- 0800181004 ③ Arlan J. and Lorraine J. Rober
OR.212-1783 8/23/2009
1.766 ac p.12-307

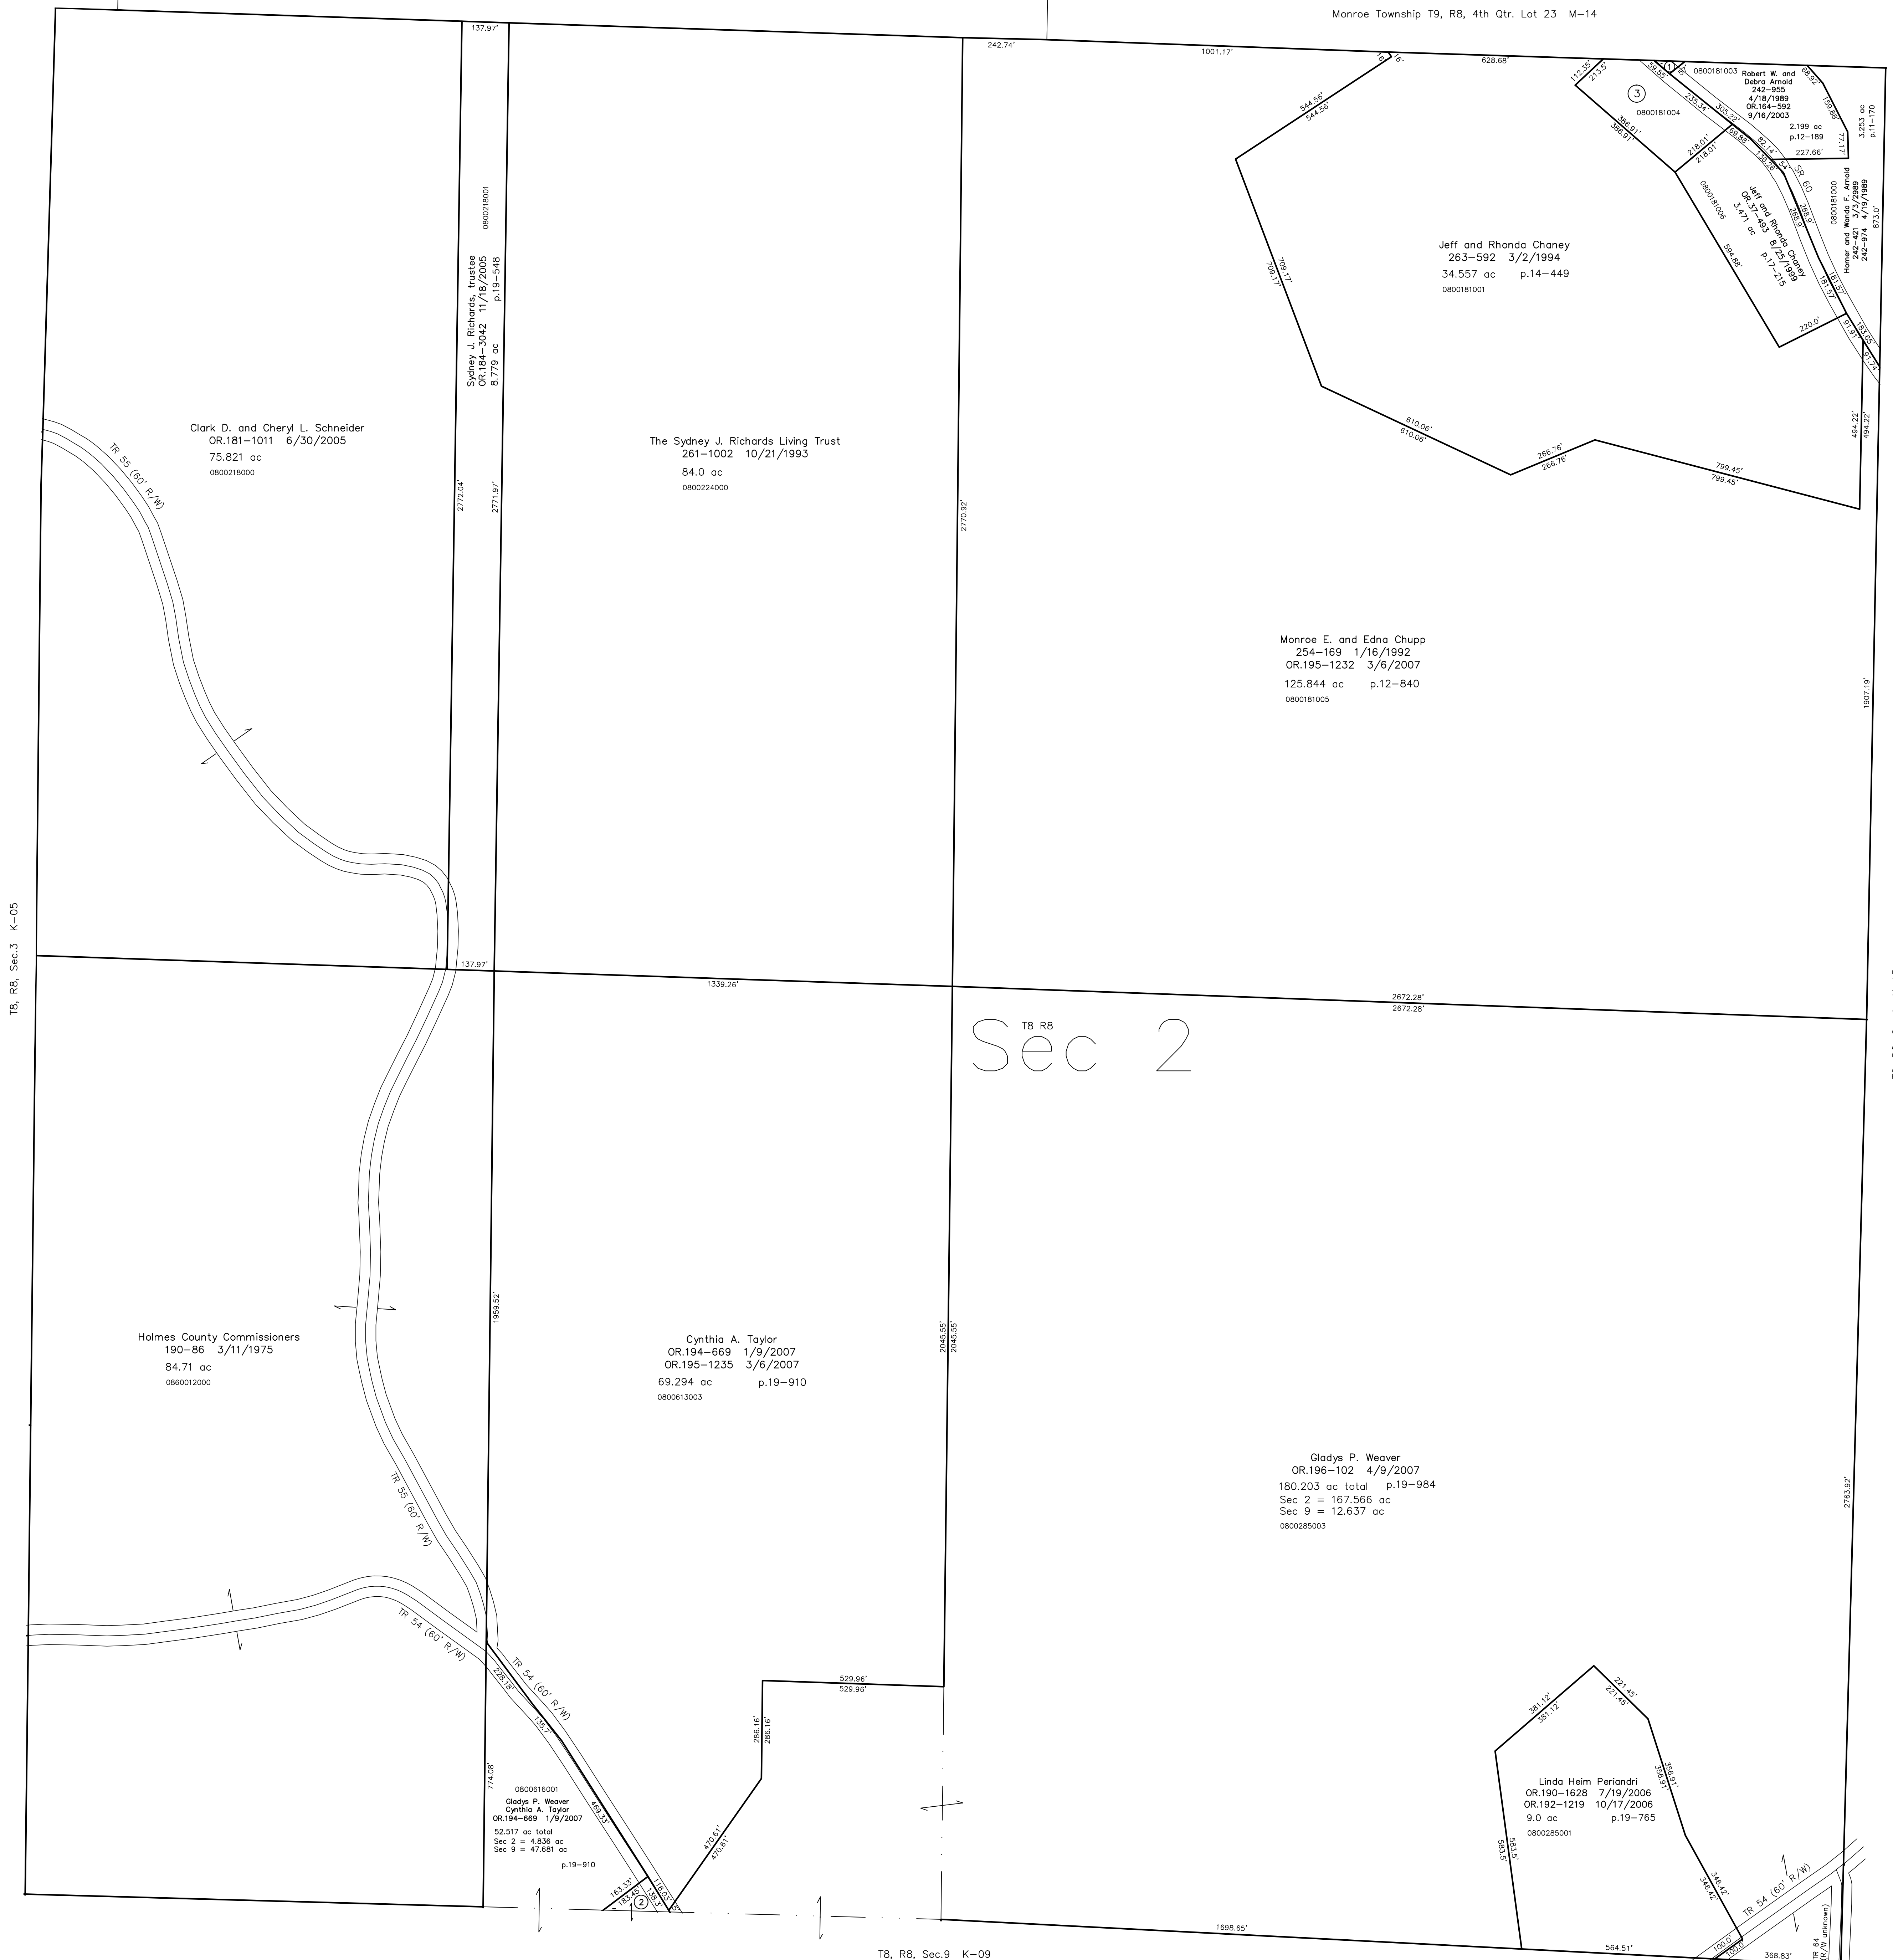

T8, R8, Sec.3 K-05


T8, R8, Sec.1 K-15

T8, R8, Sec.9 K-09

Last Revision: 8/3/2009

**T-8, R-8, Sec.21
Killbuck Twp.
Holmes County, Ohio**

K-10

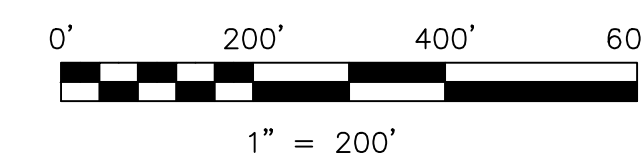

LET IT BE KNOWN, THIS MAP HAS BEEN PREPARED AS A REFERENCE GUIDE TO PROPERTY OWNERSHIP. WE BELIEVE THIS INFORMATION TO BE CORRECT AND CURRENT. HOWEVER IT IS NOT INTENDED FOR ANY LEGAL USE, WHETHER IT BE IN SALES, TRANSFERS, TRADES, LEASES OF ANY TYPE, ETC., AND DO NOT ACCEPT RESPONSIBILITY FOR ERRORS OF ANY NATURE OR OMISSIONS CONTAINED HEREIN.

⊗ new survey required for next transfer