



- 0800802001 ① Jerry A. Howarth, Jr.
OR.173-1643 6/30/2004
0.735 ac p.10-535
- 0800593000 ② Michael L. Farnsworth
OR.141-856 3/12/2003
1.344 ac p.10-399
- 0800801000 ③ Randall L. and Darla K. Jones
221-186 8/10/1983
1.552 ac p.10-172

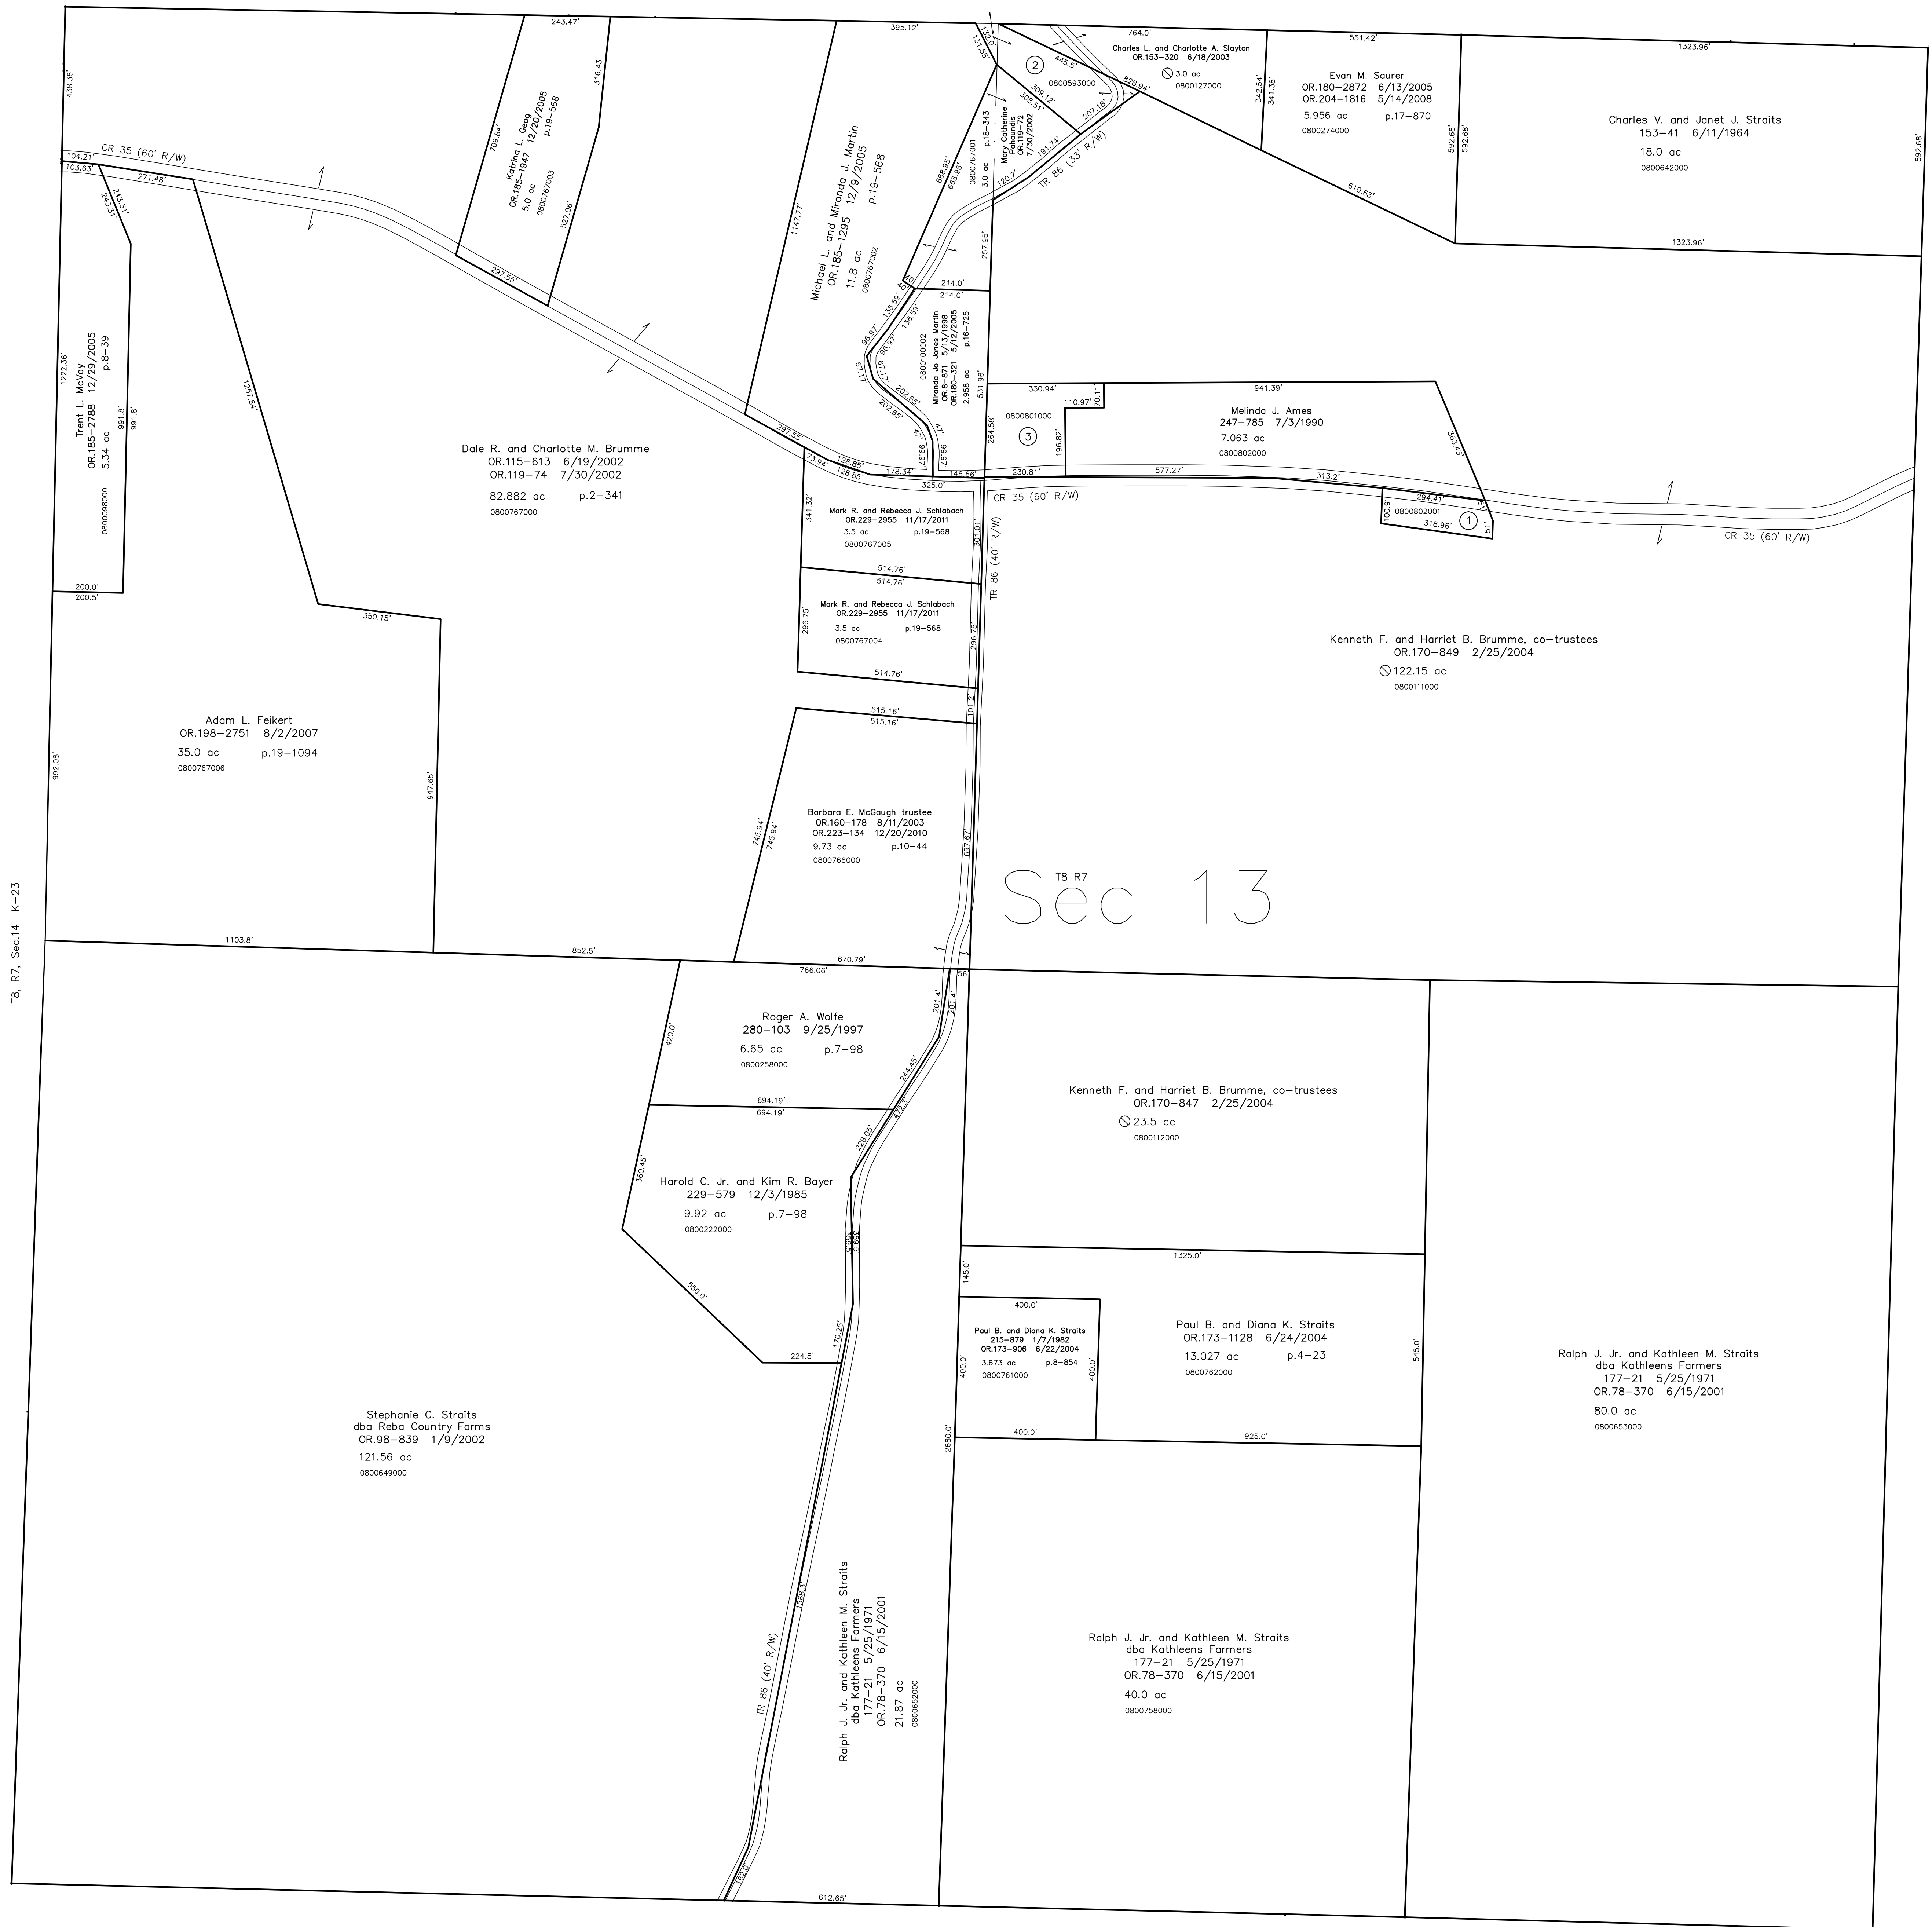

T8, R7, Sec.14 K-23

Mechanic Township T8, R7, Sec.12 MC-03

Last Revision: 11/17/2011
T-8, R-7, Sec.13
Killbuck Twp.
Holmes County, Ohio
K-28

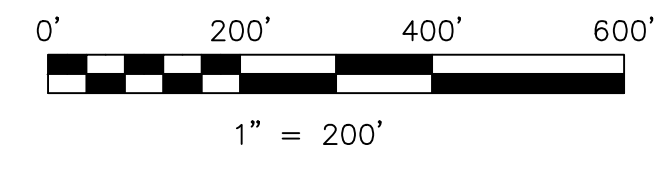

LET IT BE KNOWN, THIS MAP HAS BEEN PREPARED AS A REFERENCE GUIDE TO PROPERTY OWNERSHIP. WE BELIEVE THIS INFORMATION TO BE CORRECT AND CURRENT, HOWEVER IT IS NOT INTENDED FOR ANY LEGAL USE, WHETHER IT BE IN SALES, TRANSFERS, TRADED, LEASES OF ANY TYPE, ETC., AND DO NOT ACCEPT RESPONSIBILITY FOR ERRORS OF ANY NATURE OR OMISSIONS CONTAINED HEREIN.

⊙ new survey required for next transfer

