


- 0800181002 ① Jason and Melissa Brooks
OR.204-2611 5/28/2008
0.039 ac p.12-198
- 0800613001 ② Robert Arnold
272-680 3/21/1996
0.29 ac p.16-51
- 0800181004 ③ Arian J. and Lorraine J. Rober
OR.212-1783 8/23/2009
1.766 ac p.12-307

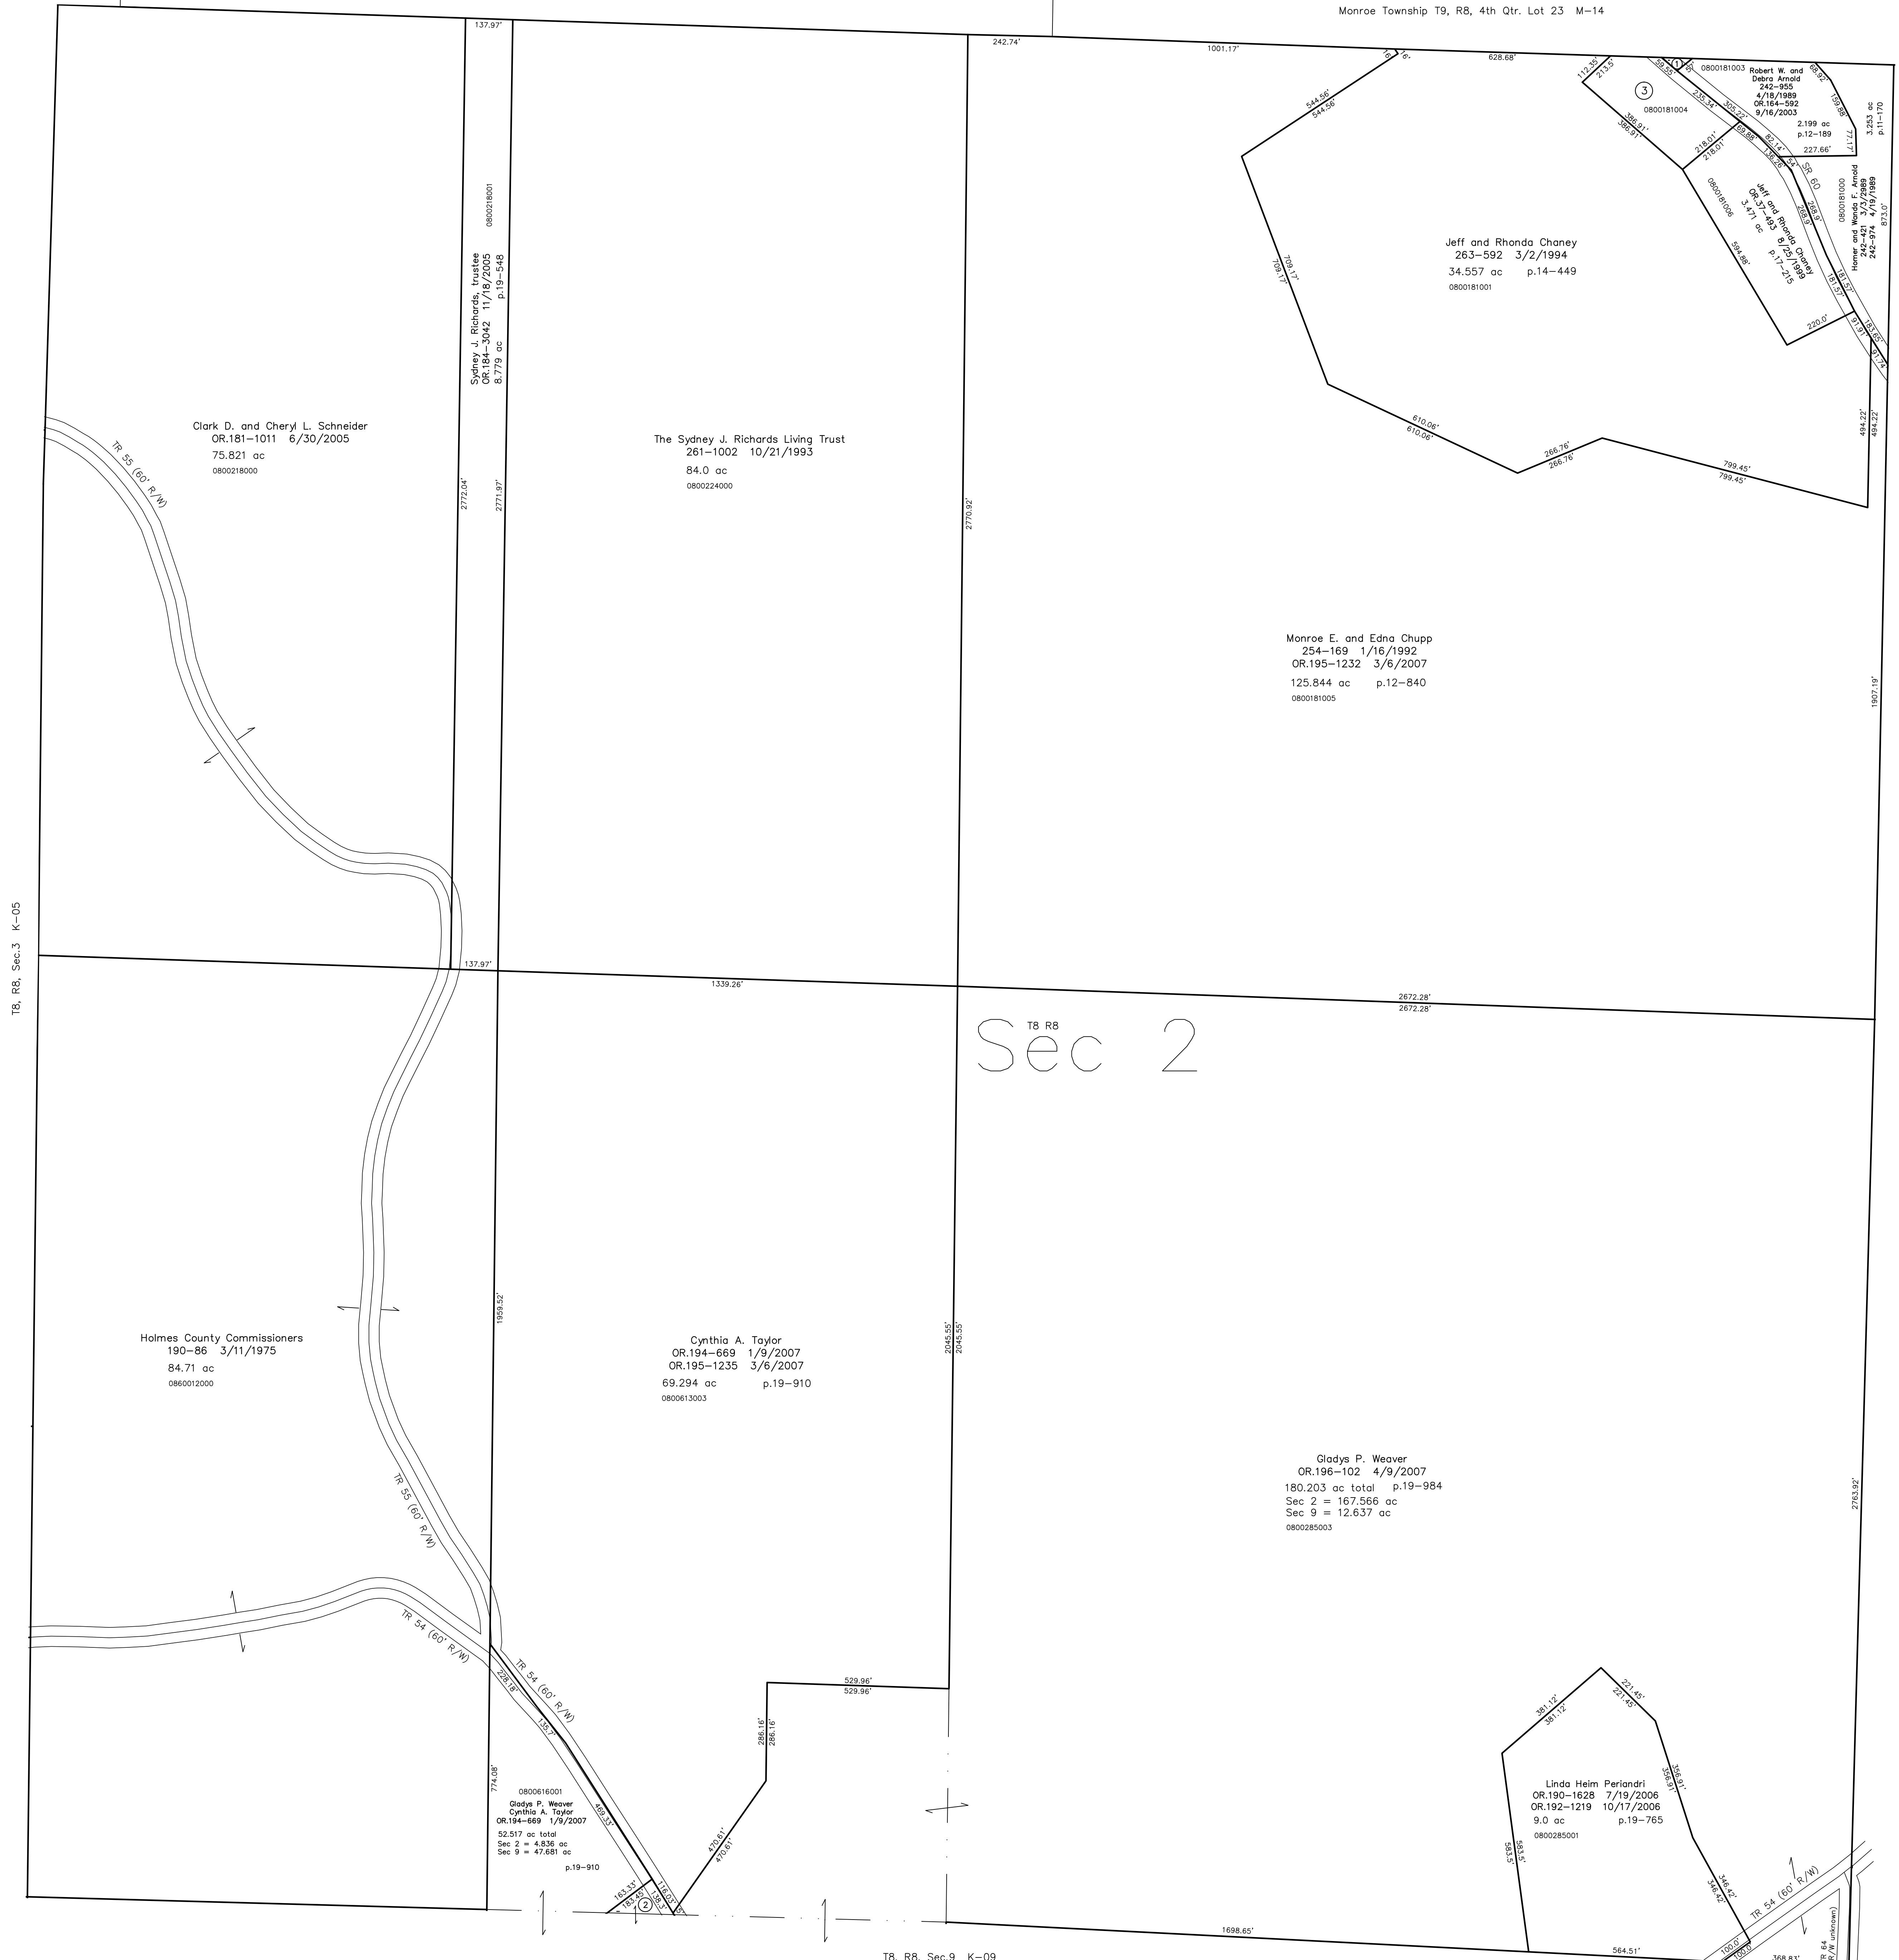


T8, R8, Sec.3 K-05

T8, R8, Sec.1 K-15

T8 R8
Sec 2

T8, R8, Sec.9 K-09

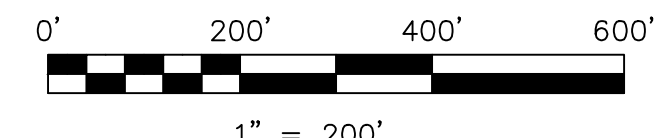

LET IT BE KNOWN, THIS MAP HAS BEEN PREPARED AS A REFERENCE
GUIDE TO PROPERTY OWNERSHIP. WE BELIEVE THIS INFORMATION TO
BE CORRECT AND CURRENT. HOWEVER IT IS NOT INTENDED FOR ANY
LEGAL USE, WHETHER IT BE IN SALES, TRANSFERS, TRADED, LEASES
OF ANY TYPE, ETC., AND DO NOT ACCEPT RESPONSIBILITY FOR
ERRORS OF ANY NATURE OR OMISSIONS CONTAINED HEREIN.

⊙ new survey required
for next transfer

Last Revision: 8/3/2009
T-8, R-8, Sec.21
Killbuck Twp.
Holmes County, Ohio

K-10