


- 0800534000 ① Will Andrew Rohkopf
270-622 10/19/1995
0.36 ac
- 0800164000 ② Thomas O. and Diana L. Miller
OR.120-658 8/19/2002
0.5 ac
- 0800163000 ③ Thomas O. and Diana L. Miller
OR.120-658 8/19/2002
0.42 ac
- 0800385000 ④ Jack and Gladys Maxwell
171-175 8/1/1969
0.46 ac p.4-192
- 0800386000 ⑤ Jack L. and Gladys W. Maxwell
198-521 6/29/1977
0.5 ac p.5-50
- 0000000000 ⑥ not used
- 0800383000 ⑦ Robert G. and Penny L. McVicker
OR.175-398 9/14/2004
1.0 ac p.7-210
- 0800338001 ⑧ Harvey A. Troyer
OR.188-2043 5/4/2006
0.584 ac p.19-696
- 0800877000 ⑨ Christena M. Yoder
238-777 4/19/1988
0.33 ac p.11-195
- 0800847000 ⑩ Larry Loder
208-199 12/14/1979
224-44 6/25/1984
1.022 ac p.8-534
- 0800863001 ⑪ R. Trent and Suzanne R. Taylor
230-879 4/15/1986
1.71 ac p.10-550

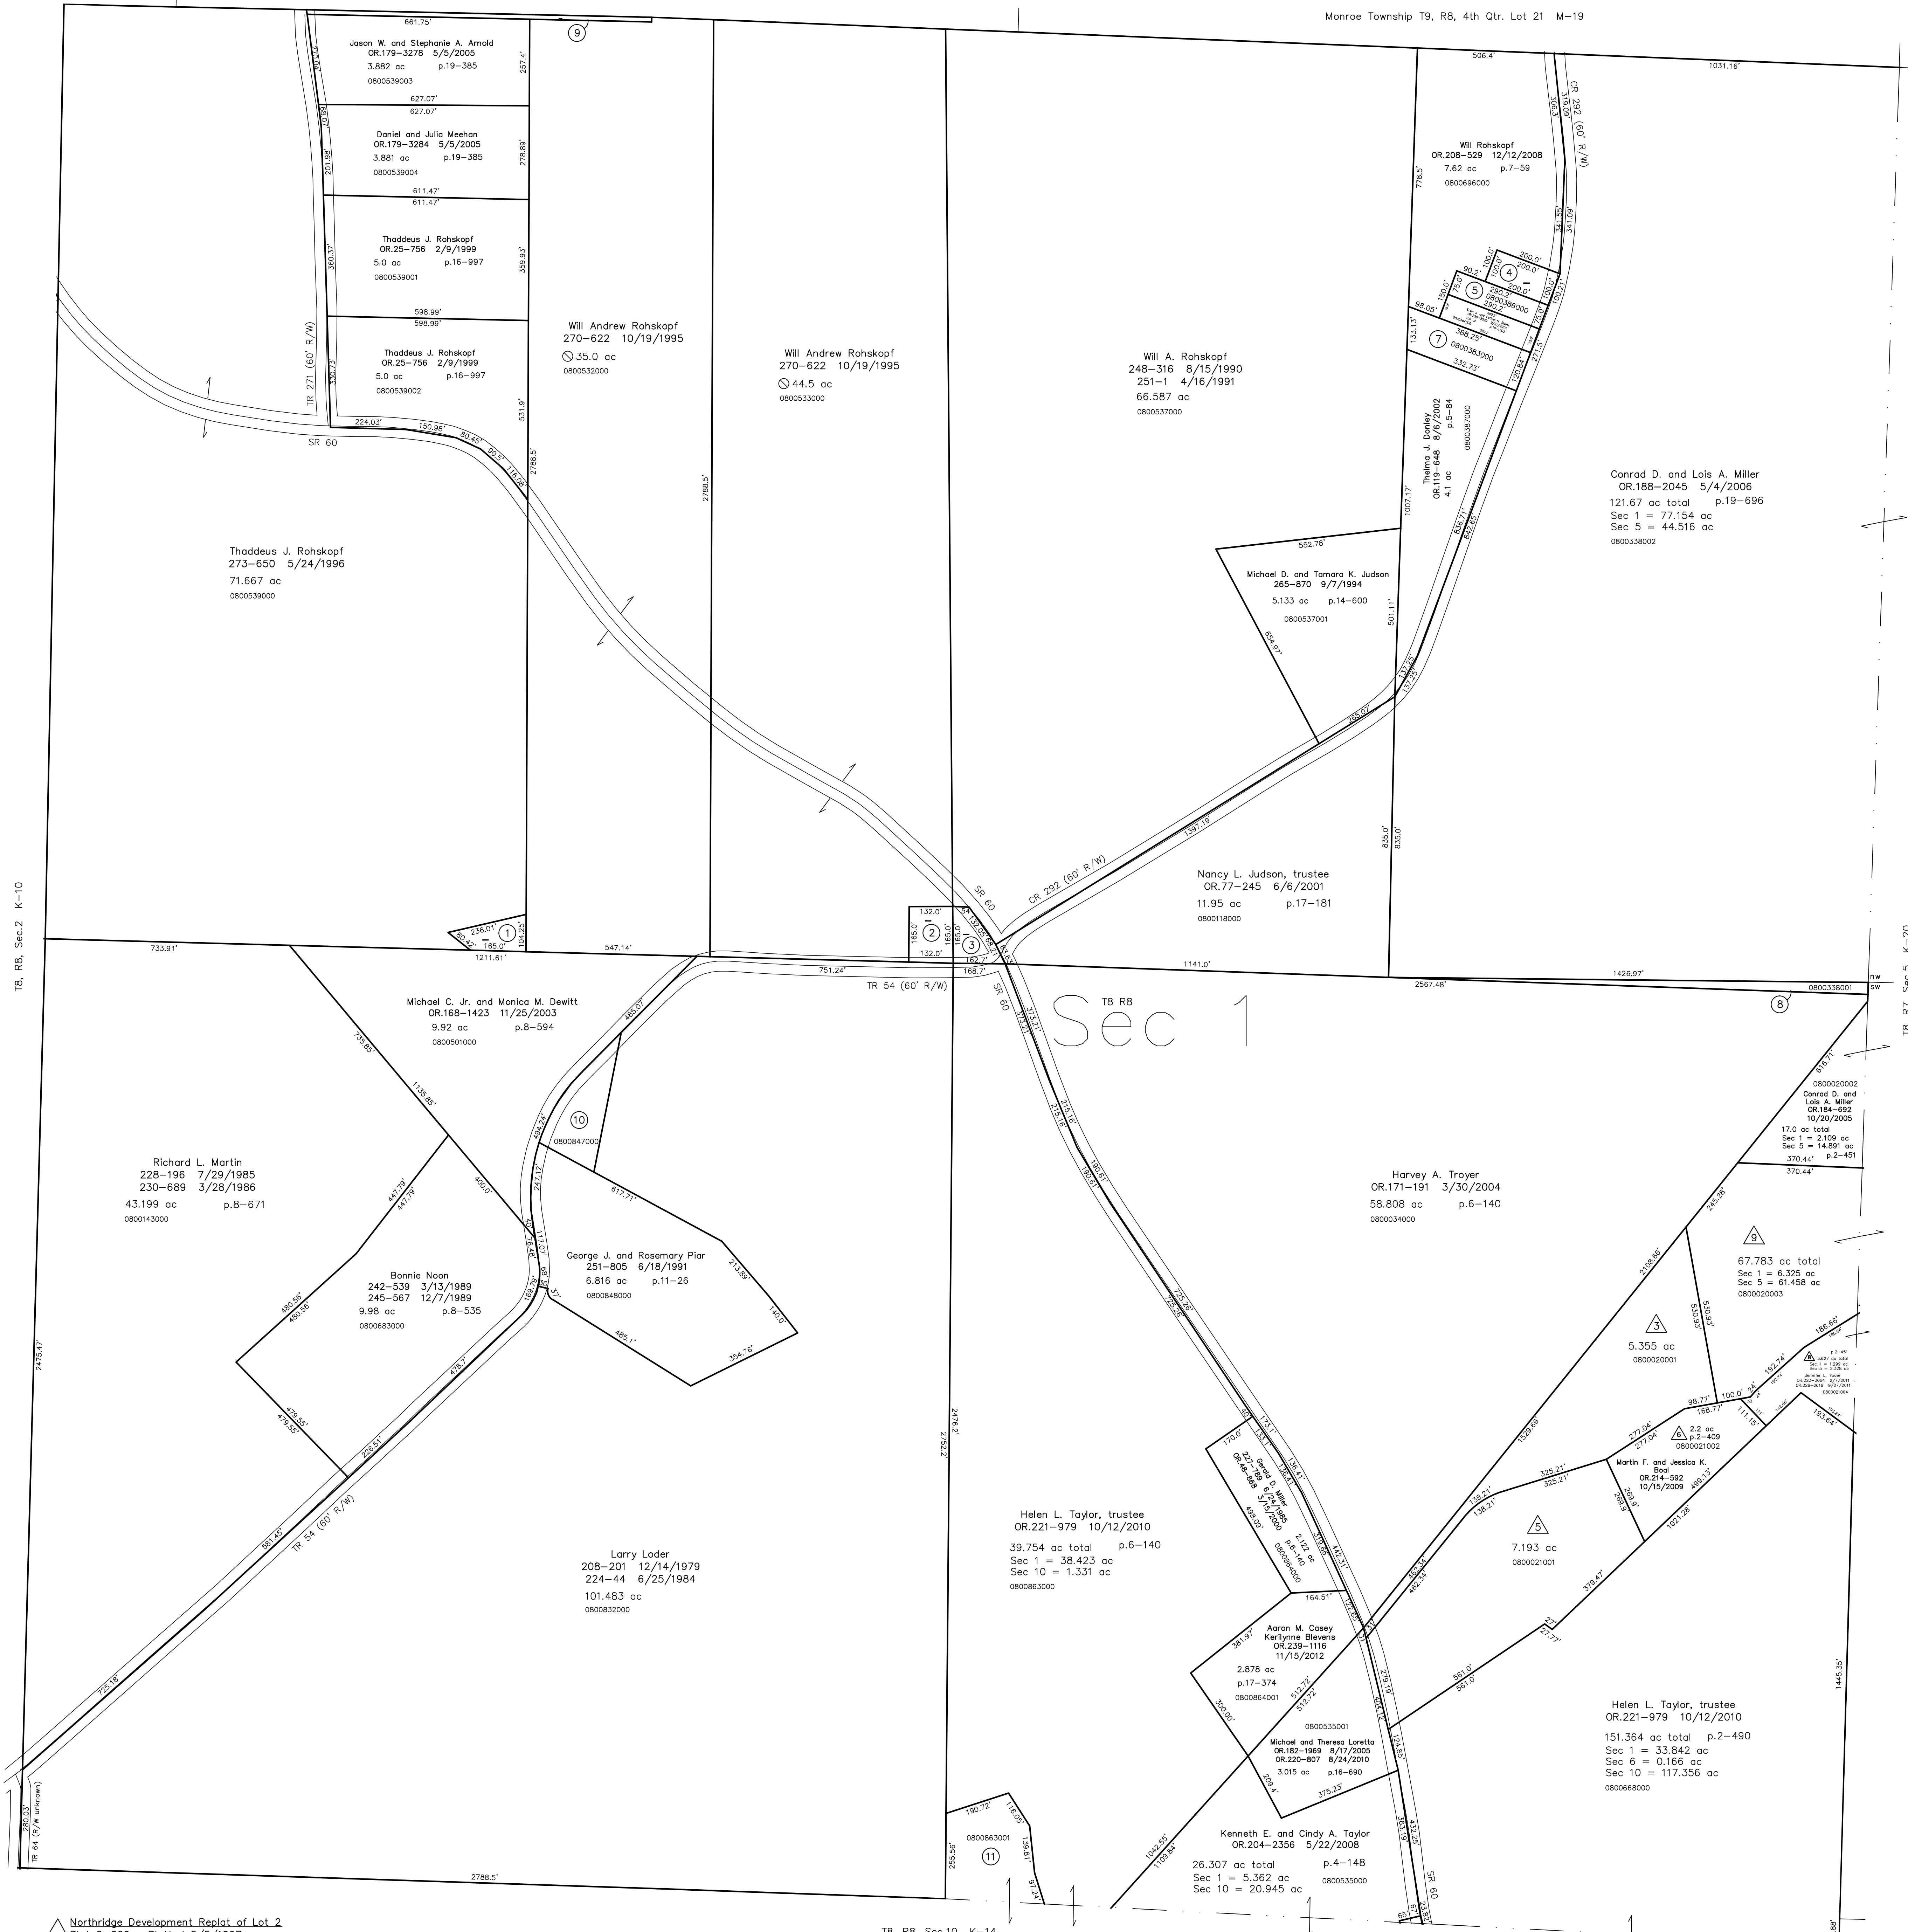

Northridge Development Replat of Lot 2
Plat 2-269 Platted 5/5/1997

0800020001 Harvey A. Troyer
OR.184-2039 11/7/2005
5.355 ac p.2-269

Northridge Development Replat of Lot 1
Plat 2-409 Platted 11/9/2005

0800021001 Harvey A. Troyer
OR.184-2671 11/14/2005
7.183 ac p.2-409


Northridge Development First Addition
Plat 2-451 Platted 10/24/2007

see map

0800020003 Roman A. and Mary K. Yoder
OR.208-1499 12/31/2008
67.783 ac total p.2-451

T8, R8, Sec.10 K-14

T8, R7, Sec.6 K-19

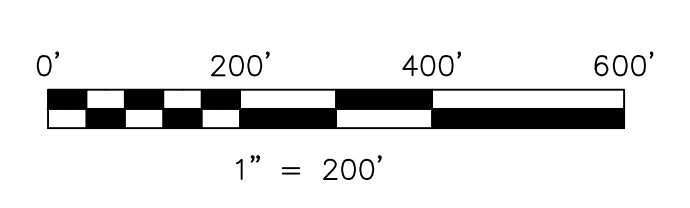

LET IT BE KNOWN, THIS MAP HAS BEEN PREPARED AS A REFERENCE GUIDE TO PROPERTY OWNERSHIP. WE BELIEVE THIS INFORMATION TO BE CORRECT AND CURRENT, HOWEVER IT IS NOT INTENDED FOR ANY LEGAL USE, WHETHER IT BE IN SALES, TRANSFERS, TRADES, LEASES OF ANY TYPE, ETC., AND DO NOT ACCEPT RESPONSIBILITY FOR ERRORS OF ANY NATURE OR OMISSIONS CONTAINED HEREIN.

new survey required for next transfer

Last Revision: 11/15/2012
T-8, R-8, Sec.1
Killbuck Twp.
Holmes County, Ohio
K-15