



- 0800432000 ① Amanda J. and Edna Miller  
242-31 1/18/1989  
1.0 ac
- 0800674003 ② Philip J. and Denise J. Schlabach  
OR.47-3 2/11/2000  
0.208 ac p.17-314
- 0800340000 ③ Abe Jr. and Laura Anne Schlabach  
275-41 8/30/1996  
0.49 ac p.16-211
- 0800674005 ④ Philip and Denise J. Schlabach  
OR.178-34 2/2/2005  
0.419 ac p.17-315
- 0800275002 ⑤ Jamie A. Hager  
OR.184-3001 11/17/2005  
1.01 ac p.17-824
- 0800023001 ⑥ Darryl E. Noah and Betty L. Duval  
26197-2178 6/11/2007  
1.5 ac p.19-1004
- 0800893000 ⑦ cemetery?  
ex on 109-384  
0.2 ac

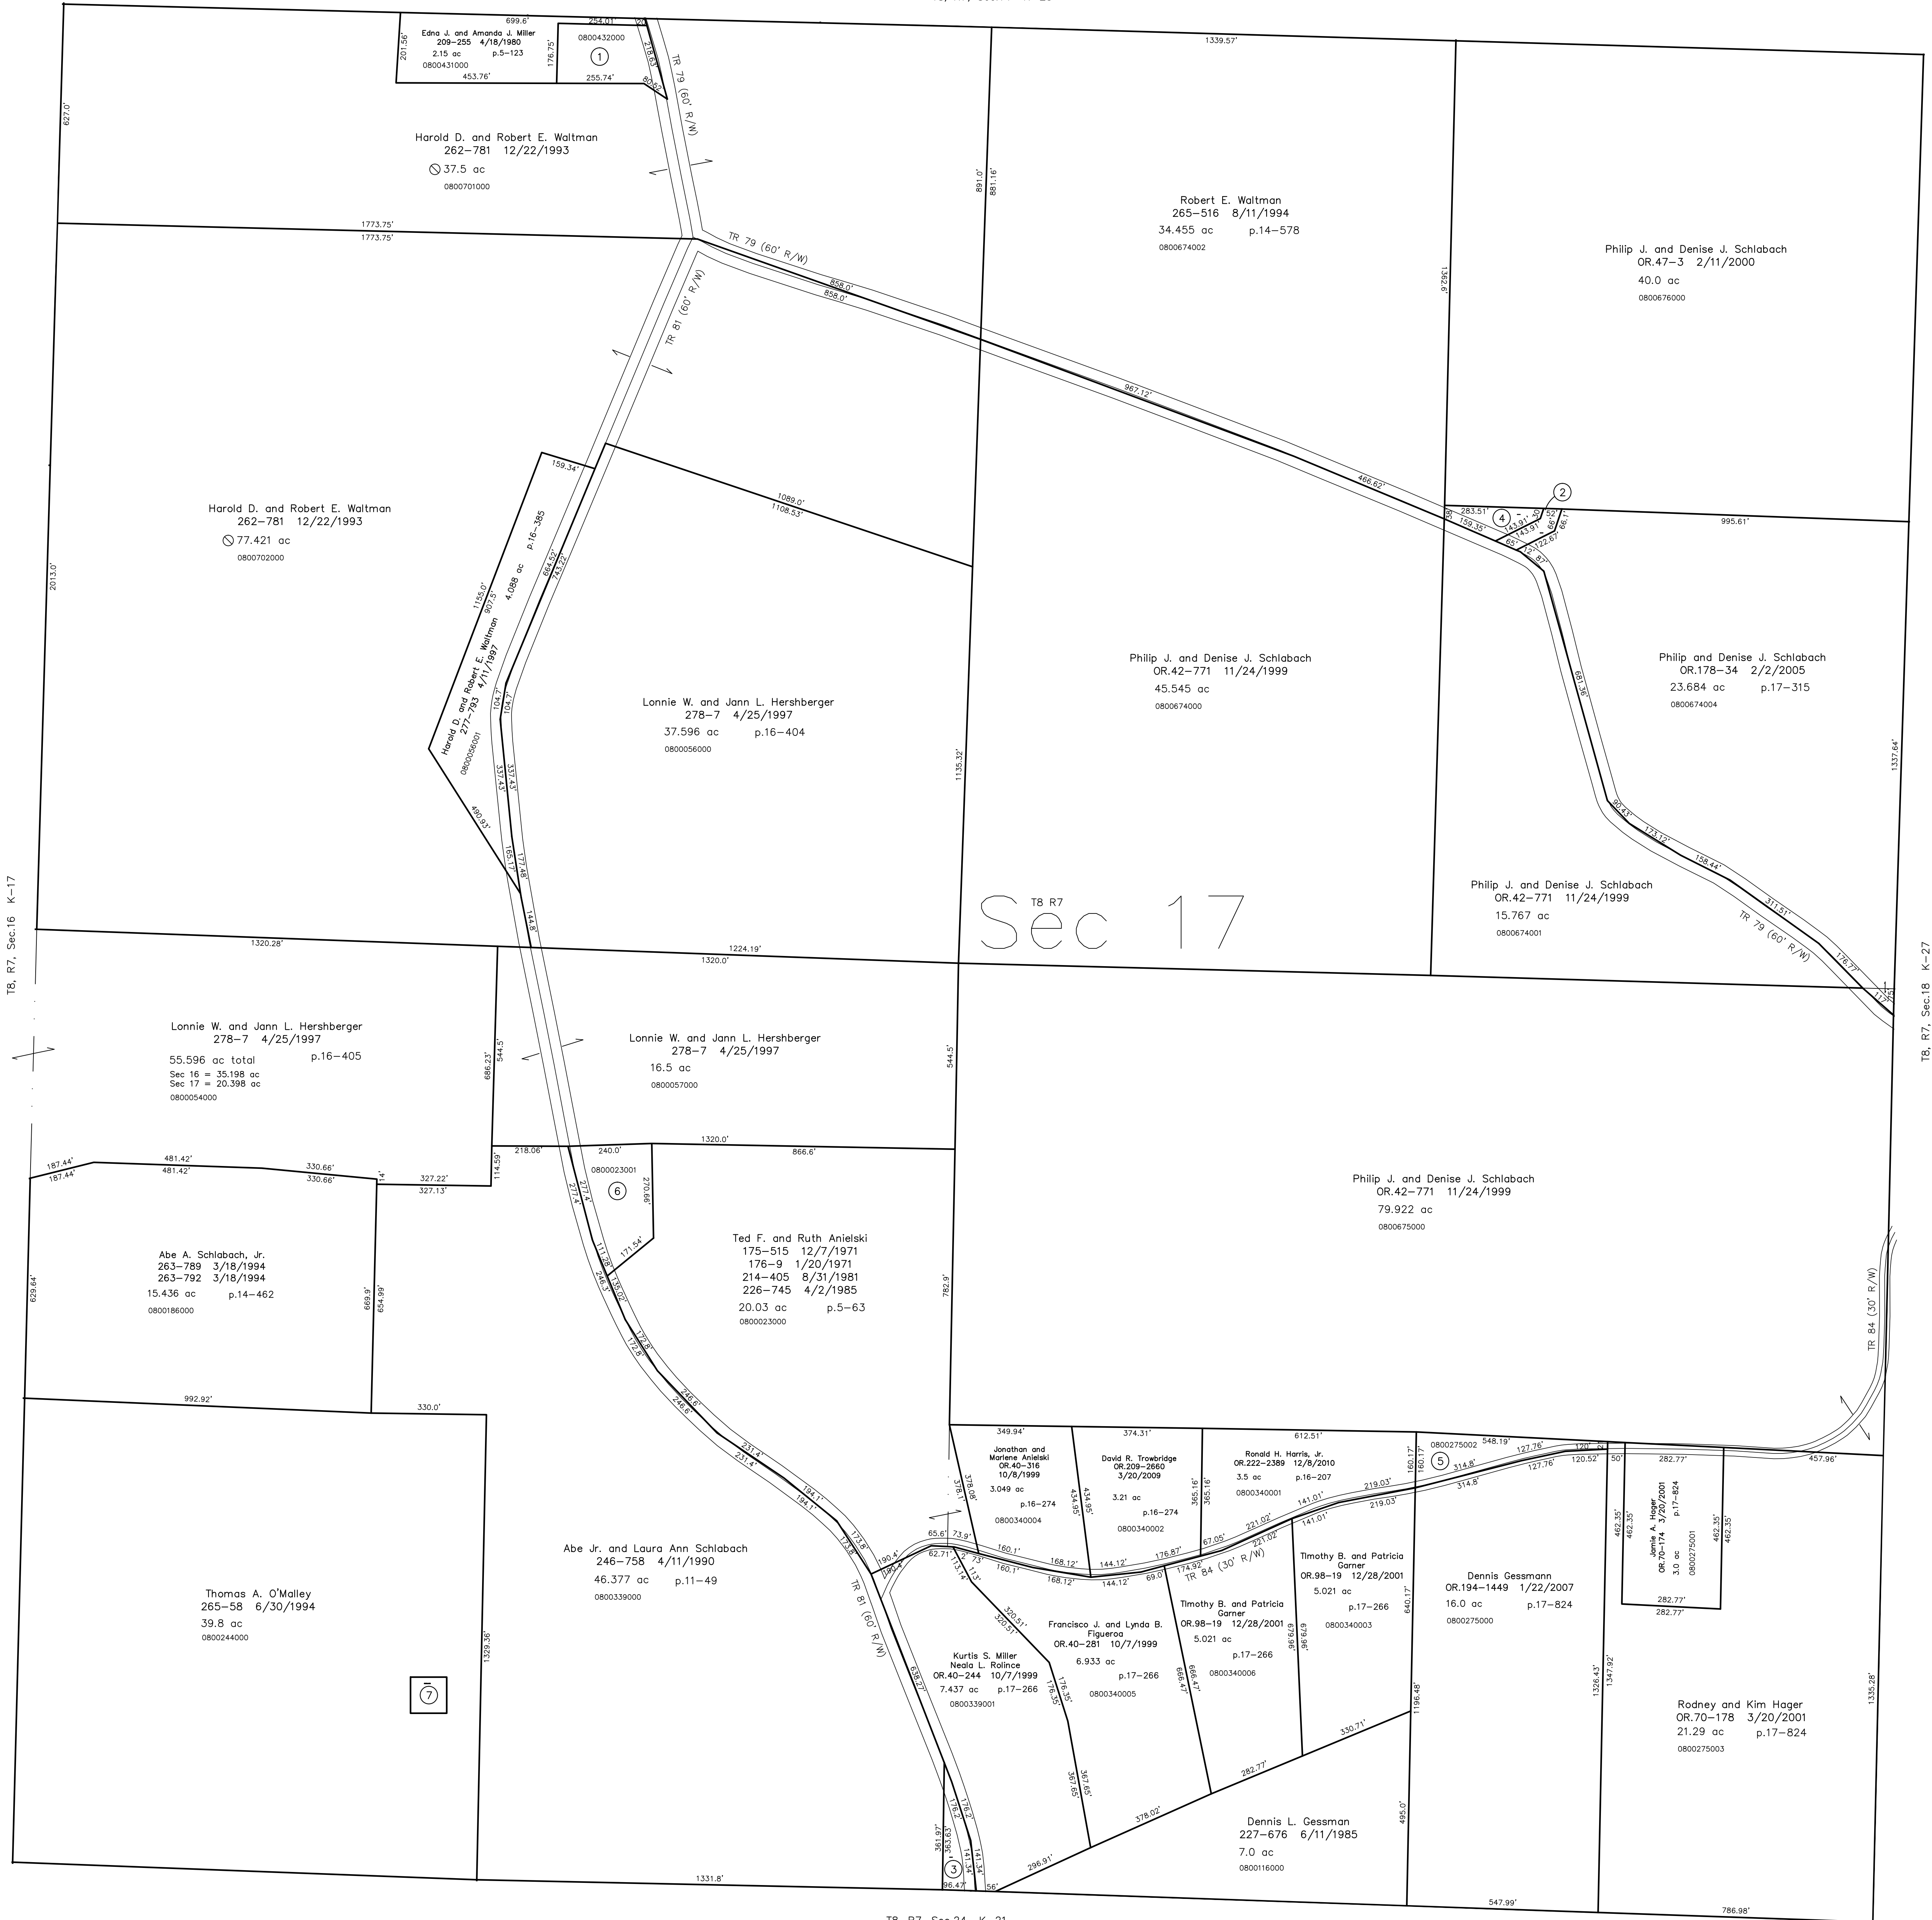

T8, R7, Sec.16 K-17

T8, R7, Sec.18 K-27

Last Revision: 12/8/2010  
**T-8, R-7, Sec.17**  
**Killbuck Twp.**  
**Holmes County, Ohio**

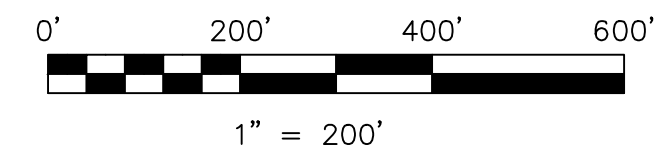

LET IT BE KNOWN, THIS MAP HAS BEEN PREPARED AS A REFERENCE GUIDE TO PROPERTY OWNERSHIP. WE BELIEVE THIS INFORMATION TO BE CORRECT AND CURRENT, HOWEVER IT IS NOT INTENDED FOR ANY LEGAL USE, WHETHER IT BE IN SALES, TRANSFERS, TRUSTS, LEASES OF ANY TYPE, ETC., AND DO NOT ACCEPT RESPONSIBILITY FOR ERRORS OF ANY NATURE OR OMISSIONS CONTAINED HEREIN.

⊙ new survey required for next transfer

# K-22