



- 0800159000 ① James A. and Verna Casey  
204-212 12/4/1978  
0.062 ac p.7-433
- 0800679000 ② William J. and Tonya Y. House  
OR.48-723 3/15/2000  
0.006 ac p.8-309
- 0800593000 ③ Michael L. Farnsworth  
OR.141-856 3/12/2003  
1.26 ac p.10-399
- 0800321000 ④ Betty L. Fowler, trustee  
OR.172-2561 6/2/2004  
0.87 ac p.10-281
- 0800483000 ⑤ Joyce E. Orr, trustee  
OR.204-375 4/22/2008  
0.749 ac p.3-12 B
- 0800260000 ⑦ Virginia Fry  
144-461 1/5/1961  
Virginia Cookey and Steven L. Fry  
OR.206-3118 9/24/2008  
①1.75 ac
- 0800139000 ⑧ Donald Allen Hart  
OR.205-2919 7/22/2008  
0.863 ac
- 0800138000 ⑨ Donald Allen Hart  
OR.205-2919 7/22/2008  
0.87 ac
- 0800485001 ⑩ Larry D. and Barbara Oswald, trustees  
OR.165-89 9/19/2003  
0.901 ac p.18-737
- 0800624000 ⑬ Betty L. Fowler, trustee  
OR.172-2561 6/2/2004  
1.225 ac
- 0800273002 ⑭ Larry D. and Barbara E. Oswald, trustees  
OR.179-2174 4/22/2005  
0.834 ac p.19-370

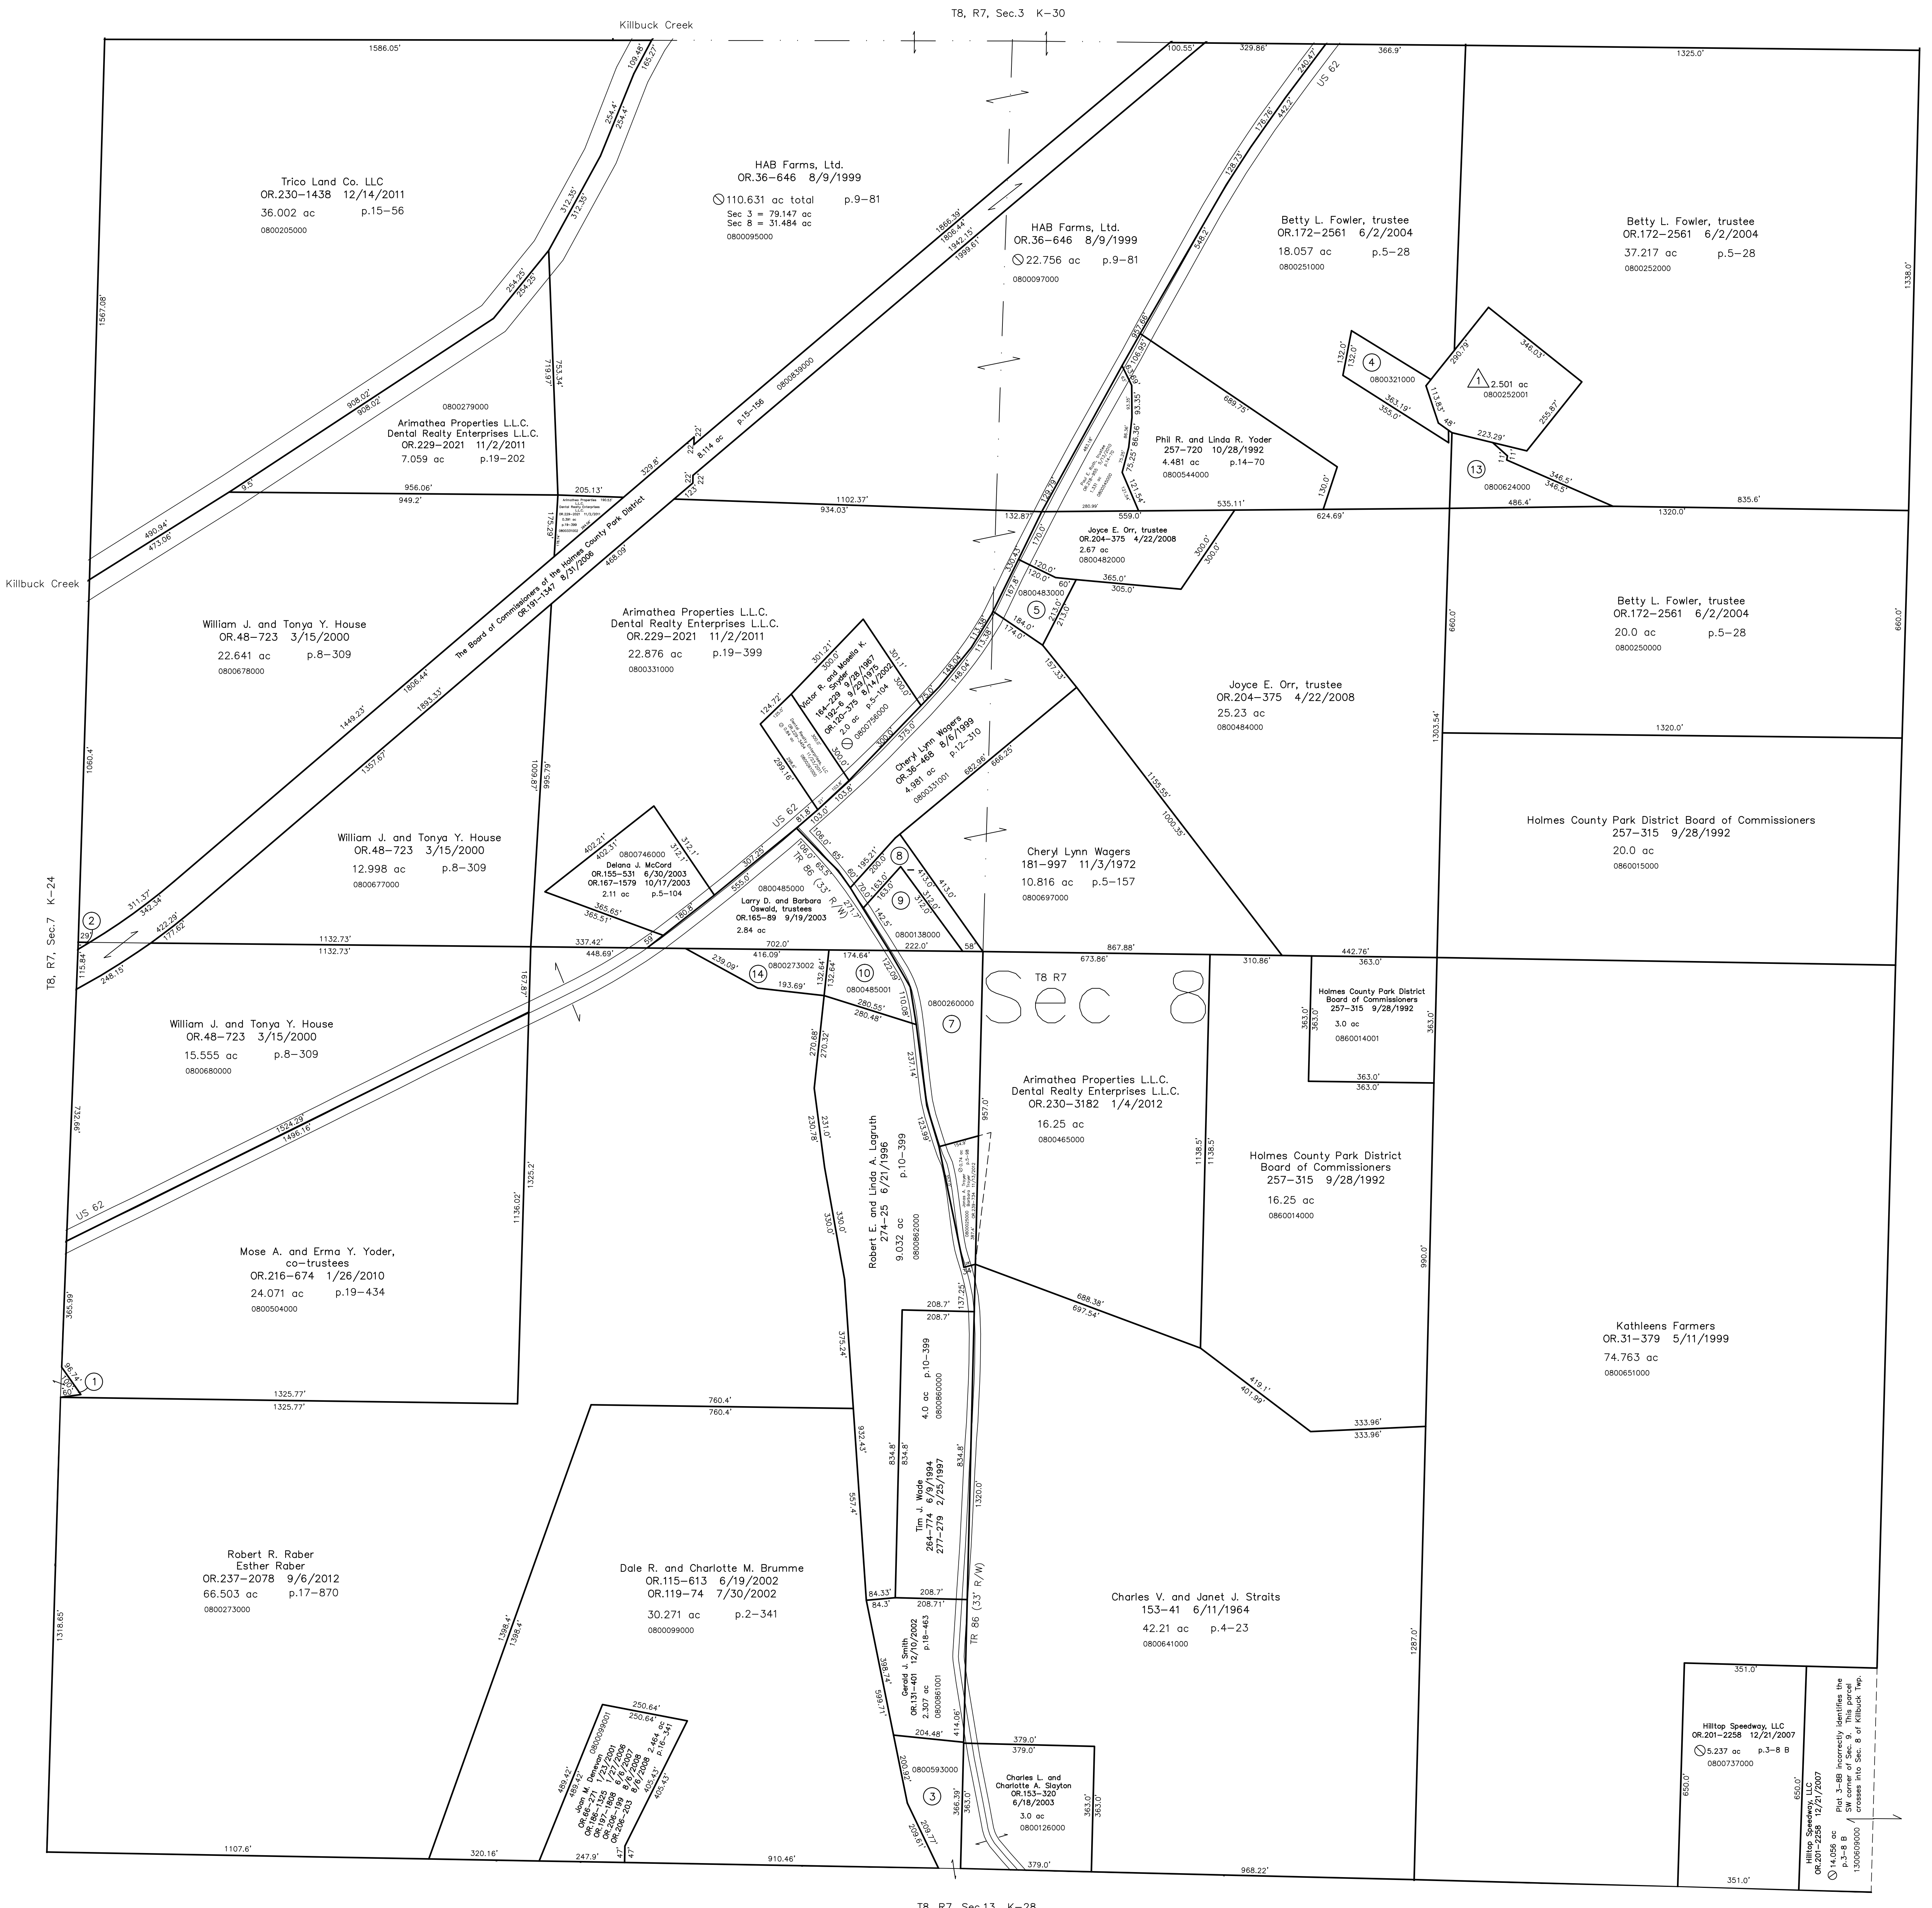

△ R. & R. Fowler Allotment No.1  
Plat 16-724 Platted 5/12/1998  
0800252001 James A. and Renee L. Mirich  
OR.8-970 5/14/1998  
2.501 ac p.16-724

T8, R7, Sec.13 K-28

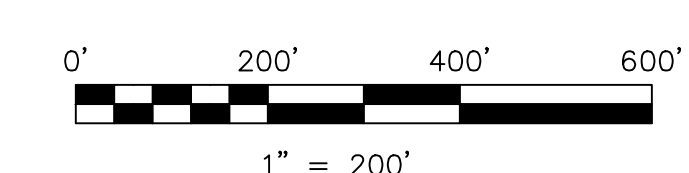

LET IT BE KNOWN, THIS MAP HAS BEEN PREPARED AS A REFERENCE GUIDE TO PROPERTY OWNERSHIP. WE BELIEVE THIS INFORMATION TO BE CORRECT AND CURRENT, HOWEVER IT IS NOT INTENDED FOR ANY LEGAL USE, WHETHER IT BE IN SALES, TRANSFERS, TRADES, LEASES OF ANY TYPE, ETC., AND DO NOT ACCEPT RESPONSIBILITY FOR ERRORS OF ANY NATURE OR OMISSIONS CONTAINED HEREIN.

⊙ new survey required  
for next transfer

Last Revision: 11/13/2012  
**T-8, R-7, Sec.8**  
**Killbuck Twp.**  
**Holmes County, Ohio**

**K-29**

Mechanic Township T8, R7, Sec.9 MC-04