


K-12

K-17

K-22

K-11

K-21

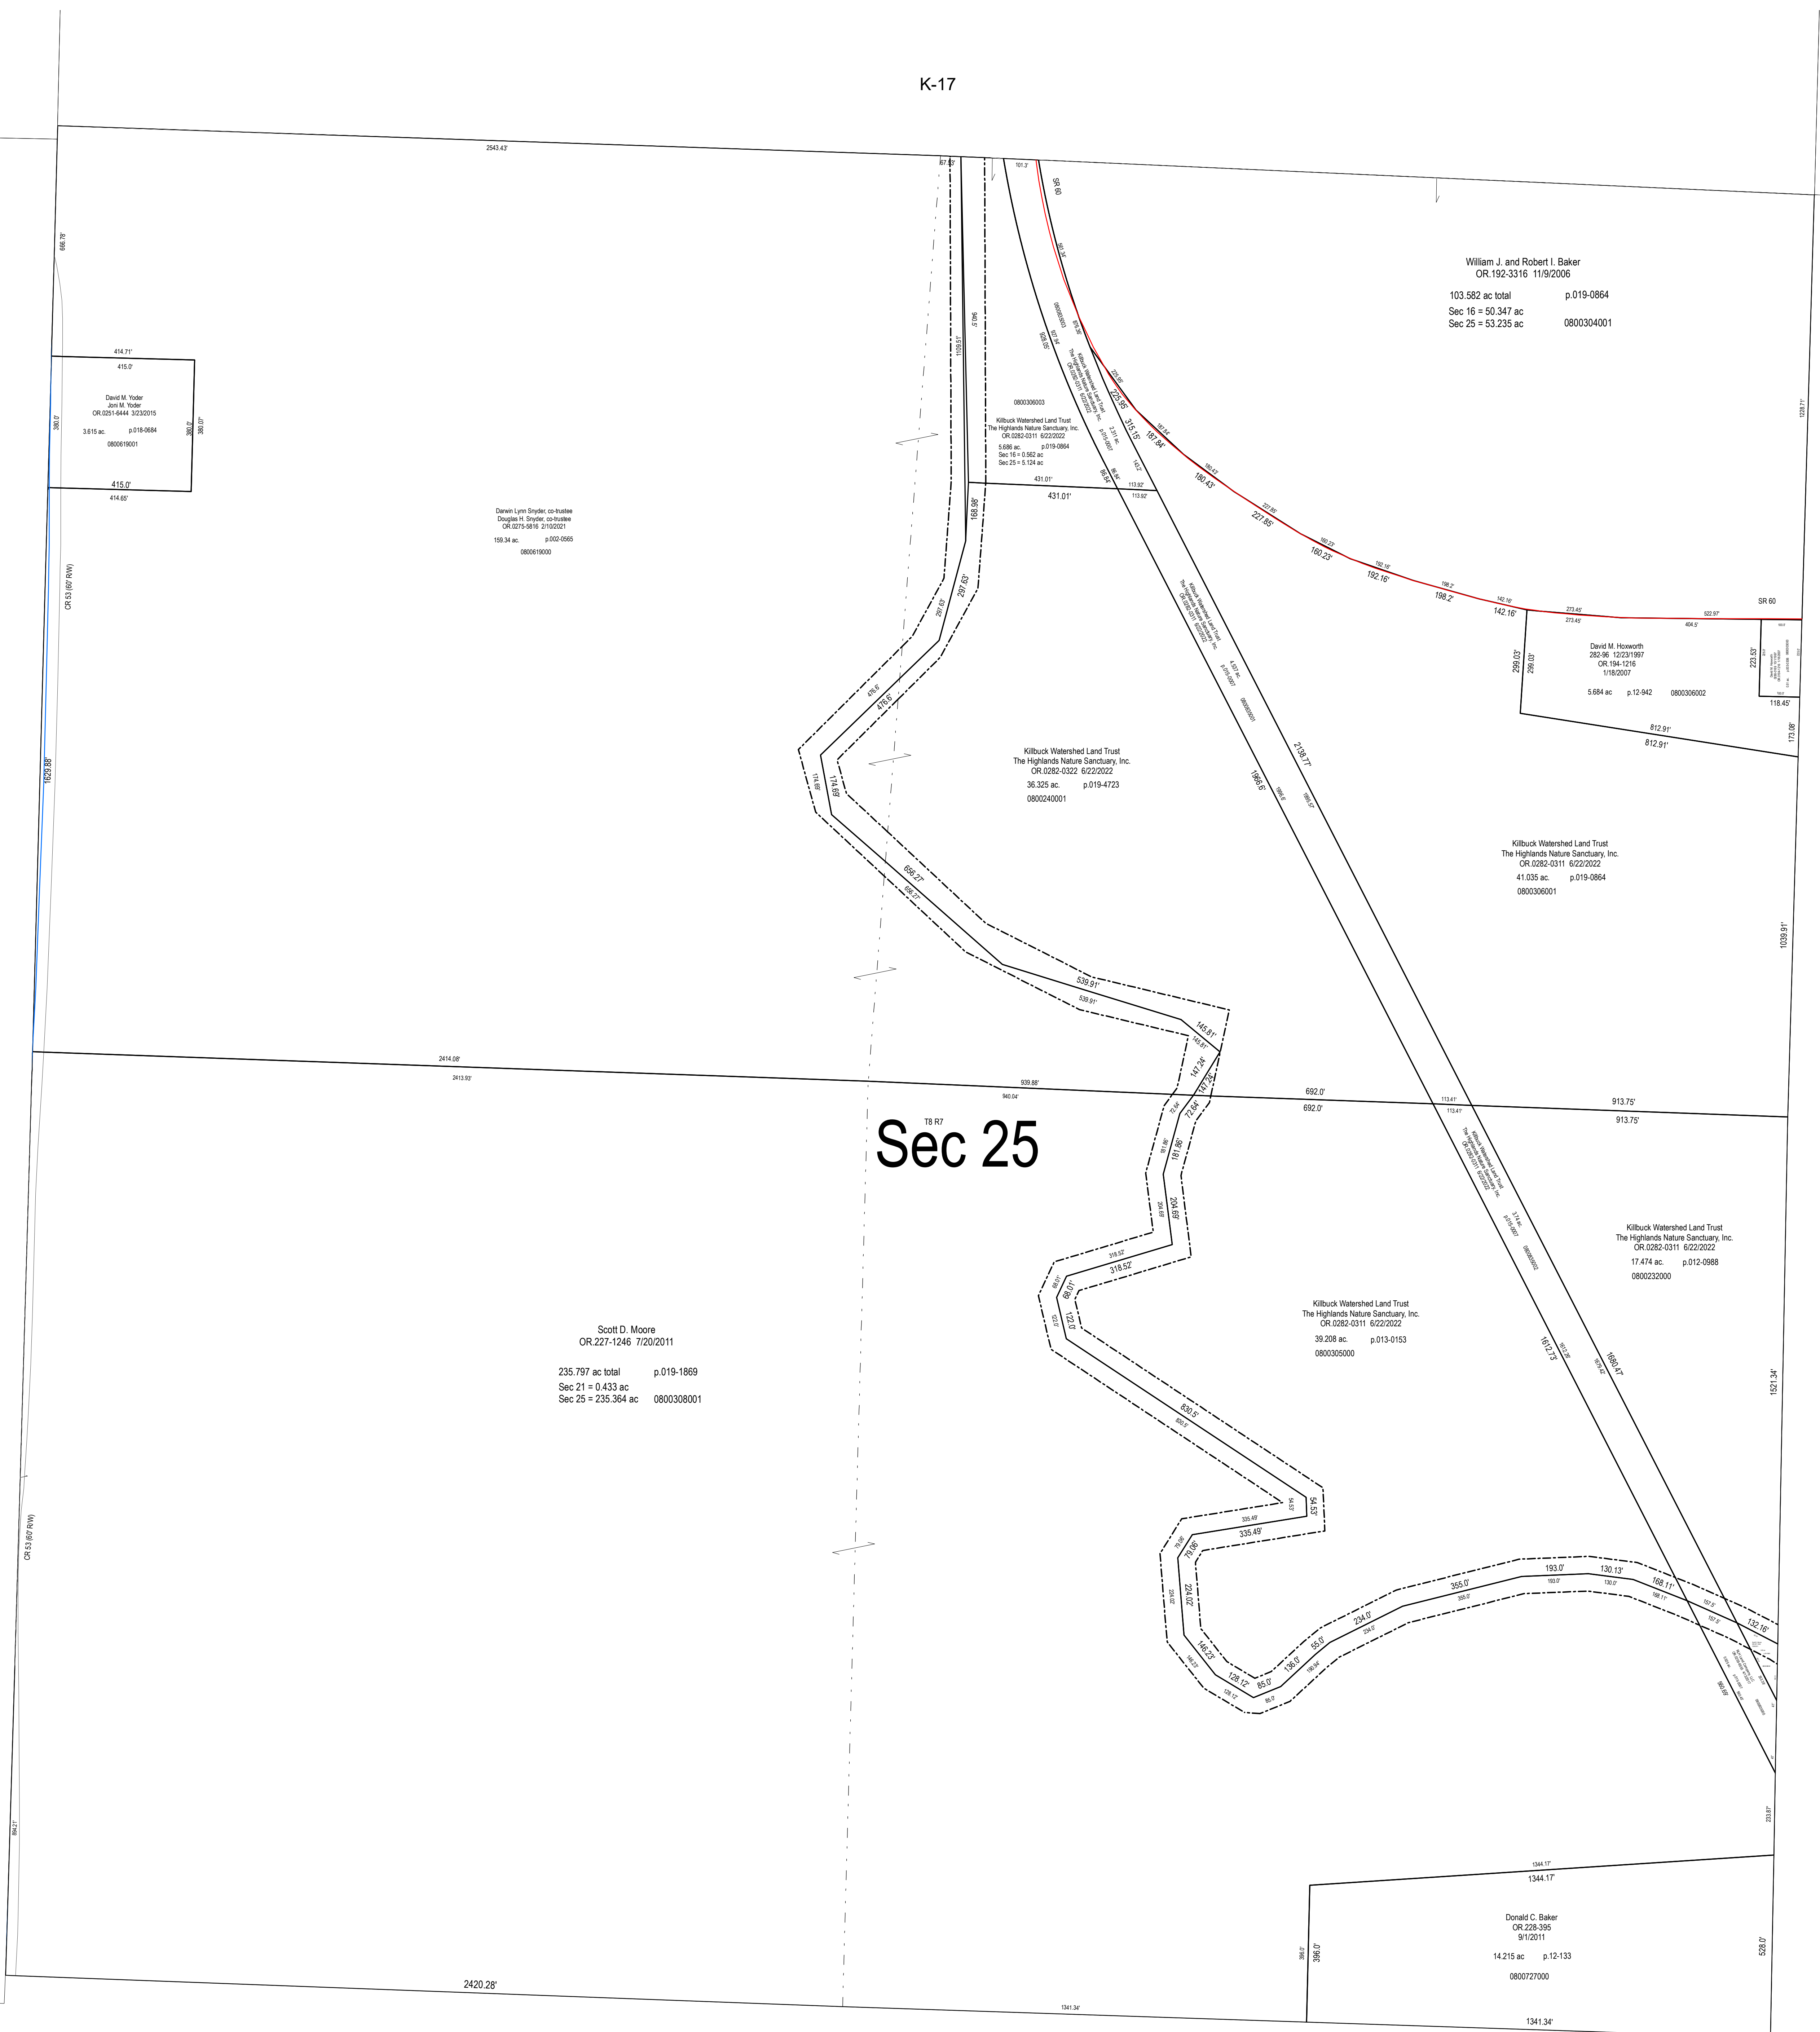

William J. and Robert I. Baker  
 OR.192-3316 11/9/2006  
 103.582 ac total p.019-0864  
 Sec 16 = 50.347 ac  
 Sec 25 = 53.235 ac 0800304001

David M. Yoder  
 David M. Yoder  
 OR.020-6648 3/23/2015  
 3.619 ac p.019-0864  
 080018001

Darrah Lynn Snyder on behalf  
 Douglas M. Snyder, co-trustee  
 OR.075-9516 2/10/2021  
 139.34 ac p.002-0565  
 080019000

080030003  
 Killbuck Watershed Land Trust  
 The Highlands Nature Sanctuary, Inc.  
 OR.0282-0311 6/22/2022  
 5.486 ac p.019-0964  
 Sec 16 = 0.362 ac  
 Sec 25 = 5.124 ac

Killbuck Watershed Land Trust  
 The Highlands Nature Sanctuary, Inc.  
 OR.0282-0322 6/22/2022  
 36.325 ac p.019-4723  
 0800240001

David M. Howarth  
 282.96 12/23/1997  
 OR.154-1216  
 1/18/2007  
 5.684 ac p.12-942 0800306002

Killbuck Watershed Land Trust  
 The Highlands Nature Sanctuary, Inc.  
 OR.0282-0311 6/22/2022  
 41.035 ac p.019-0864  
 080036001


Scott D. Moore  
 OR.227-1246 7/20/2011  
 235.797 ac total p.019-1869  
 Sec 21 = 0.433 ac  
 Sec 25 = 235.364 ac 0800308001

Killbuck Watershed Land Trust  
 The Highlands Nature Sanctuary, Inc.  
 OR.0282-0311 6/22/2022  
 39.208 ac p.013-0153  
 0800355000

Killbuck Watershed Land Trust  
 The Highlands Nature Sanctuary, Inc.  
 OR.0282-0311 6/22/2022  
 17.474 ac p.012-0988  
 0800232000

Donald C. Baker  
 OR.228-395  
 9/1/2011  
 14.215 ac p.12-133  
 0800272000

Sec 25

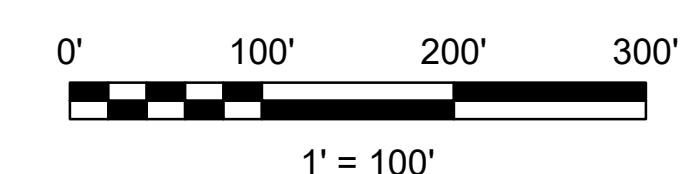

LET IT BE KNOWN, THIS MAP HAS BEEN PREPARED AS A REFERENCE  
 GUIDE TO PROPERTY OWNERSHIP. WE BELIEVE THIS INFORMATION TO  
 BE CORRECT AND CURRENT. HOWEVER, IT IS NOT INTENDED FOR ANY  
 LEGAL USE, WHETHER IT BE SALES, TRANSFERS, TRADES, LEASES  
 OF ANY TYPE, ETC. AND DO NOT ACCEPT RESPONSIBILITY FOR  
 ERRORS OF ANY NATURE OR OMISSIONS CONTAINED HEREIN.

S.F.T.  
 new survey required  
 for next transfer

Last Revision: 1/3/2023



**Sec. 25, T-8, R-7**  
**Killbuck Twp.**  
**Holmes County, Ohio**

**K-16**