


T.H. 466 60'R/W
Old T.H. 211

Washington Township
Section 14, T-19, R-15

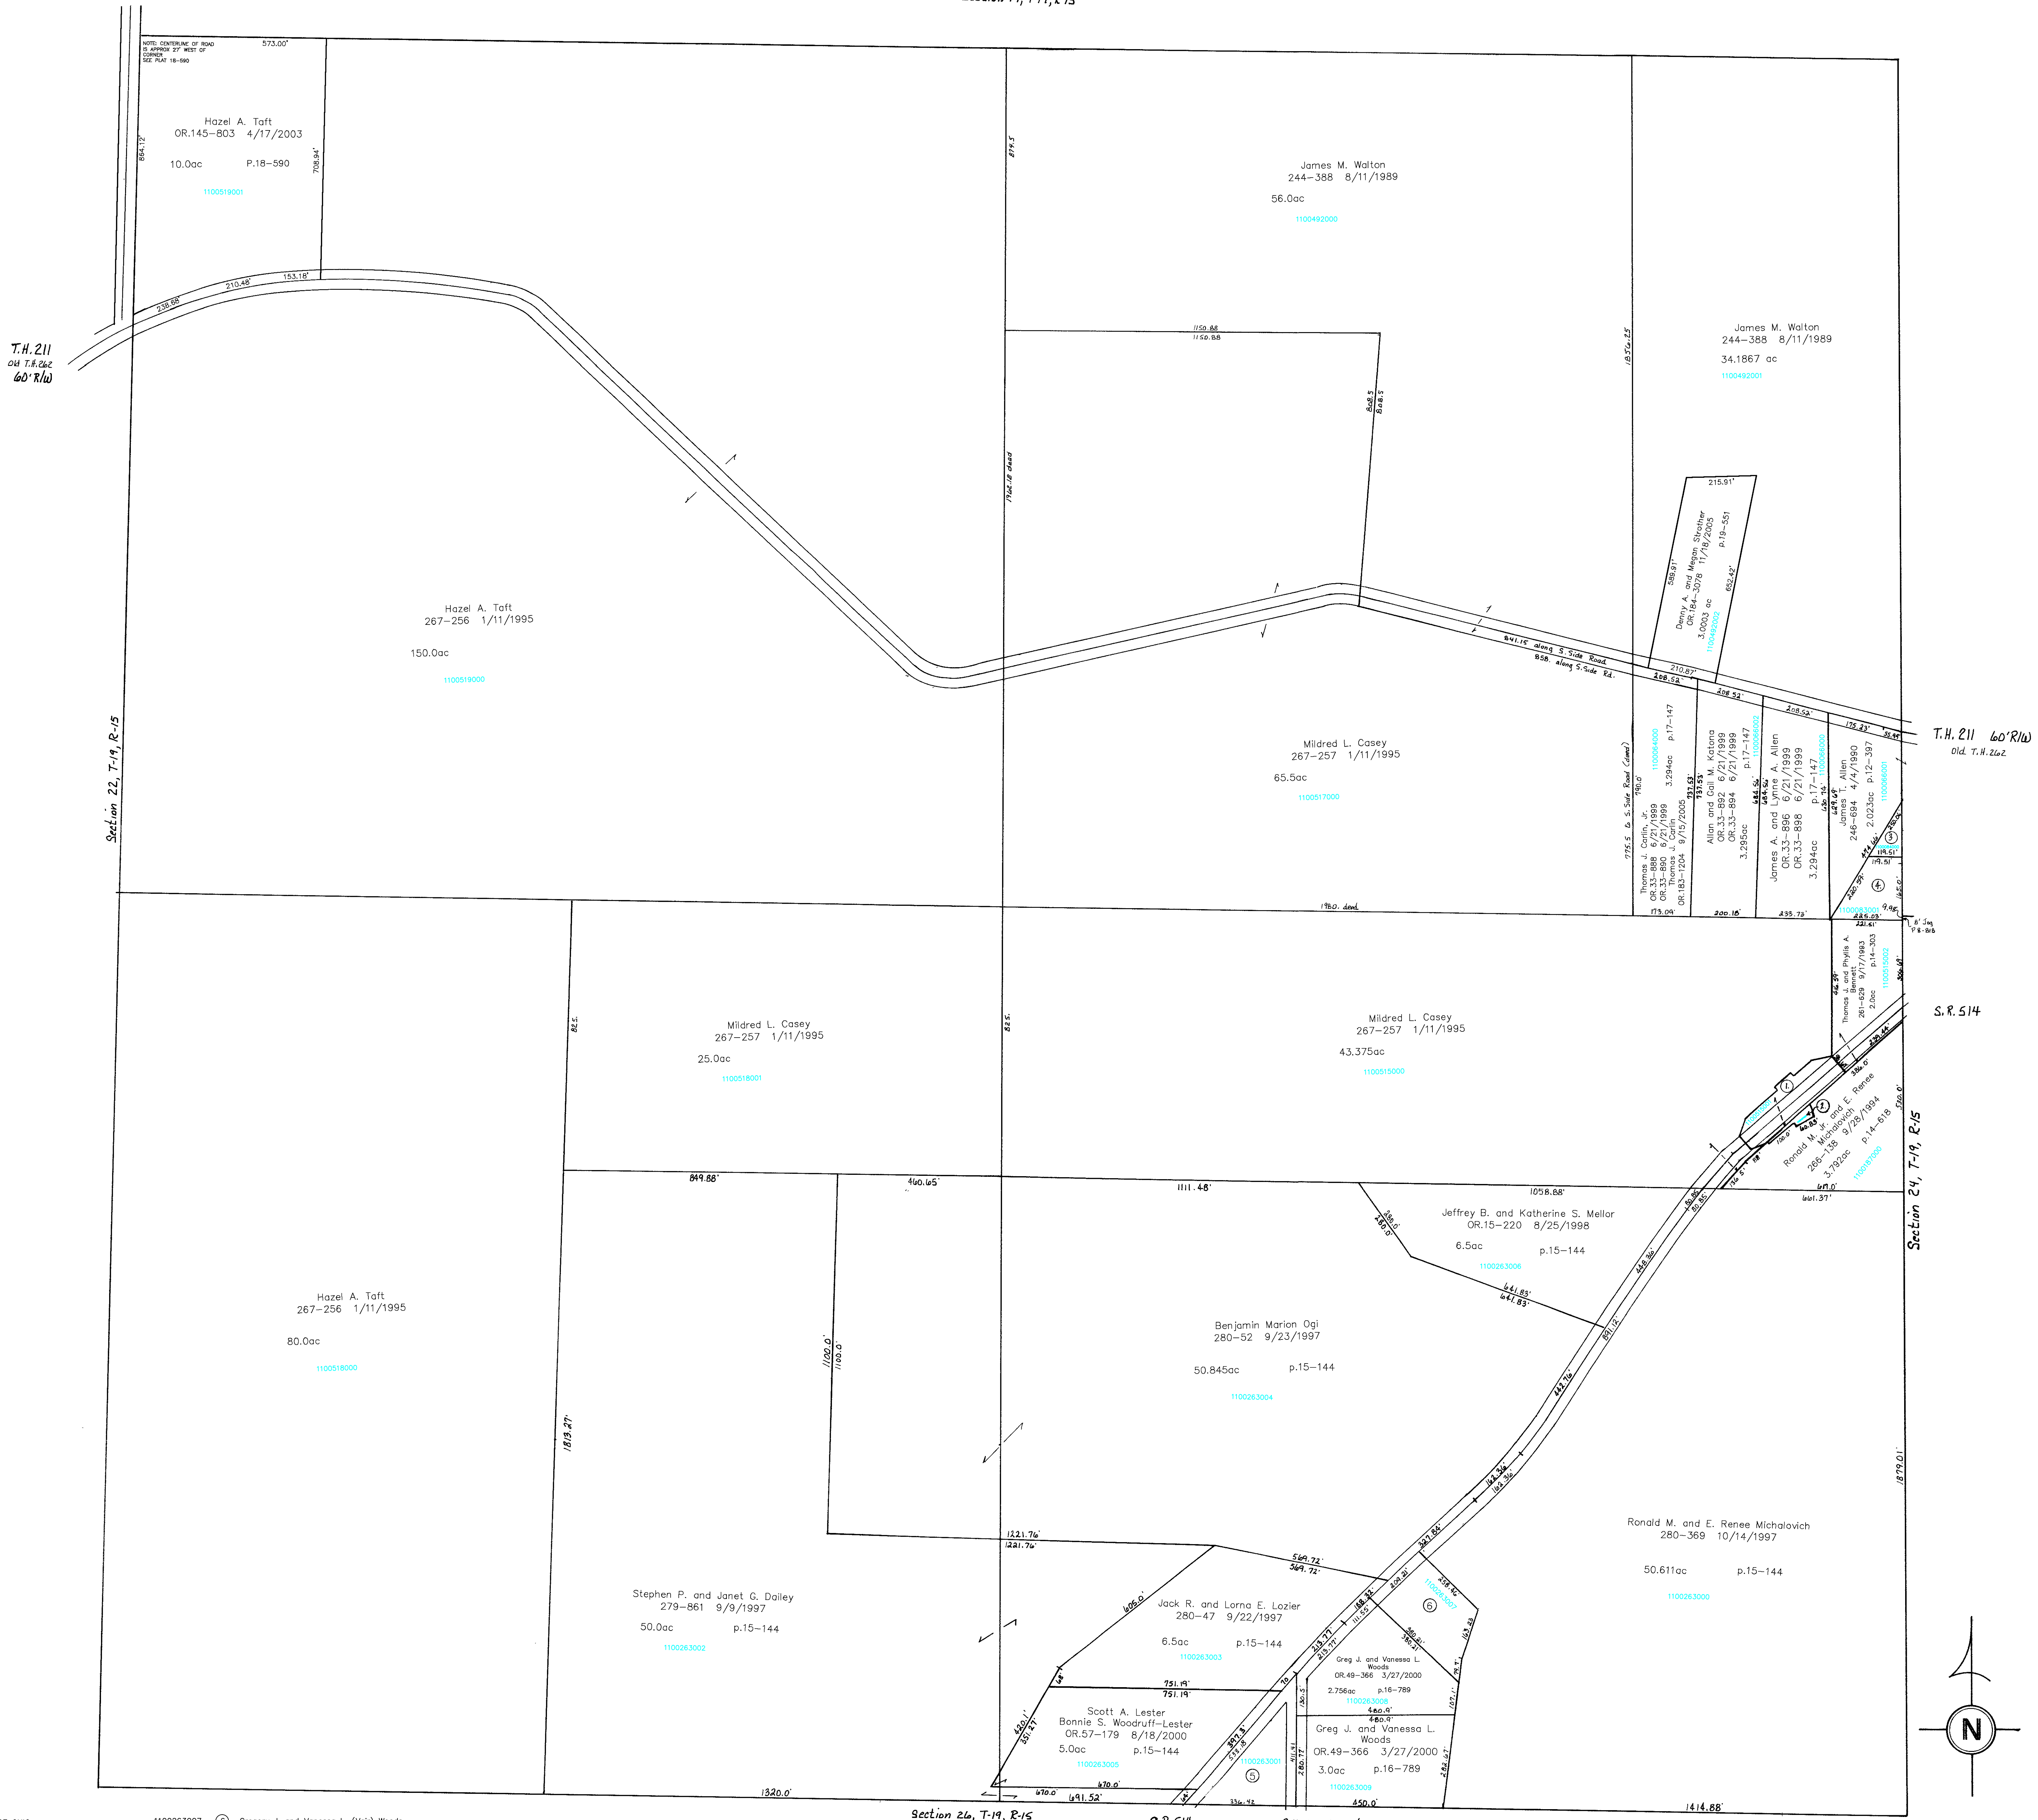

- 1100515001 ① STATE OF OHIO
260-3 5/20/1993
0.712 ac p.14-211
- 1100187001 ② STATE OF OHIO
260-6 5/20/1993
0.063 ac p.14-211
- 1100084000 ③ AKAM LYLE W. III AND ANNA M.
OR.0108-935 4/3/2002
0.302 ac p.16-777
- 1100083001 ④ MARTIN LARRY L. AND JEFFRY L.
KUNGLER, PECCOY S.
OR.0010-476 6/10/1998
0.77 ac p.16-748
- 1100263001 ⑤ Wayne R. and Rosemary Toppert
233-94 10/29/1986
1.589 ac p.10-636
- 1100263007 ⑥ Gregory J. and Vanessa L. (Vair) Woods
OR.12-675 7/15/1998
OR.114-734 6/7/2002
1.506 ac p.16-789

KNOX TWP.
T-19, R-15
Section 23
SCALE 1" = 200'

Last Revision: 11/18/2005

LET IT BE KNOWN, THIS MAP HAS BEEN PREPARED AS A REFERENCE GUIDE TO PROPERTY OWNERSHIP. WE BELIEVE THIS INFORMATION TO BE CORRECT AND CURRENT, HOWEVER, IT IS NOT INTENDED FOR ANY LEGAL USE, WHETHER IT BE IN SALES, TRANSFERS, TRADES, LEASES OF ANY TYPE, ETC., AND DO NOT ACCEPT RESPONSIBILITY FOR ERRORS OF ANY NATURE OR OMISSIONS CONTAINED HEREIN.

