

T.H. 218 40' R/W
Old T.H. 195

C.H. 280 60' R/W

T.H. 221 60' R/W
Old T.H. 218

C.H. 280 60' R/W

Lot 1 1/2 1/4

Lot 8 1/2 1/4


Lot 9 1/2 1/4

Lot 9

Monroe Twp.

Lot 9

Lot 8

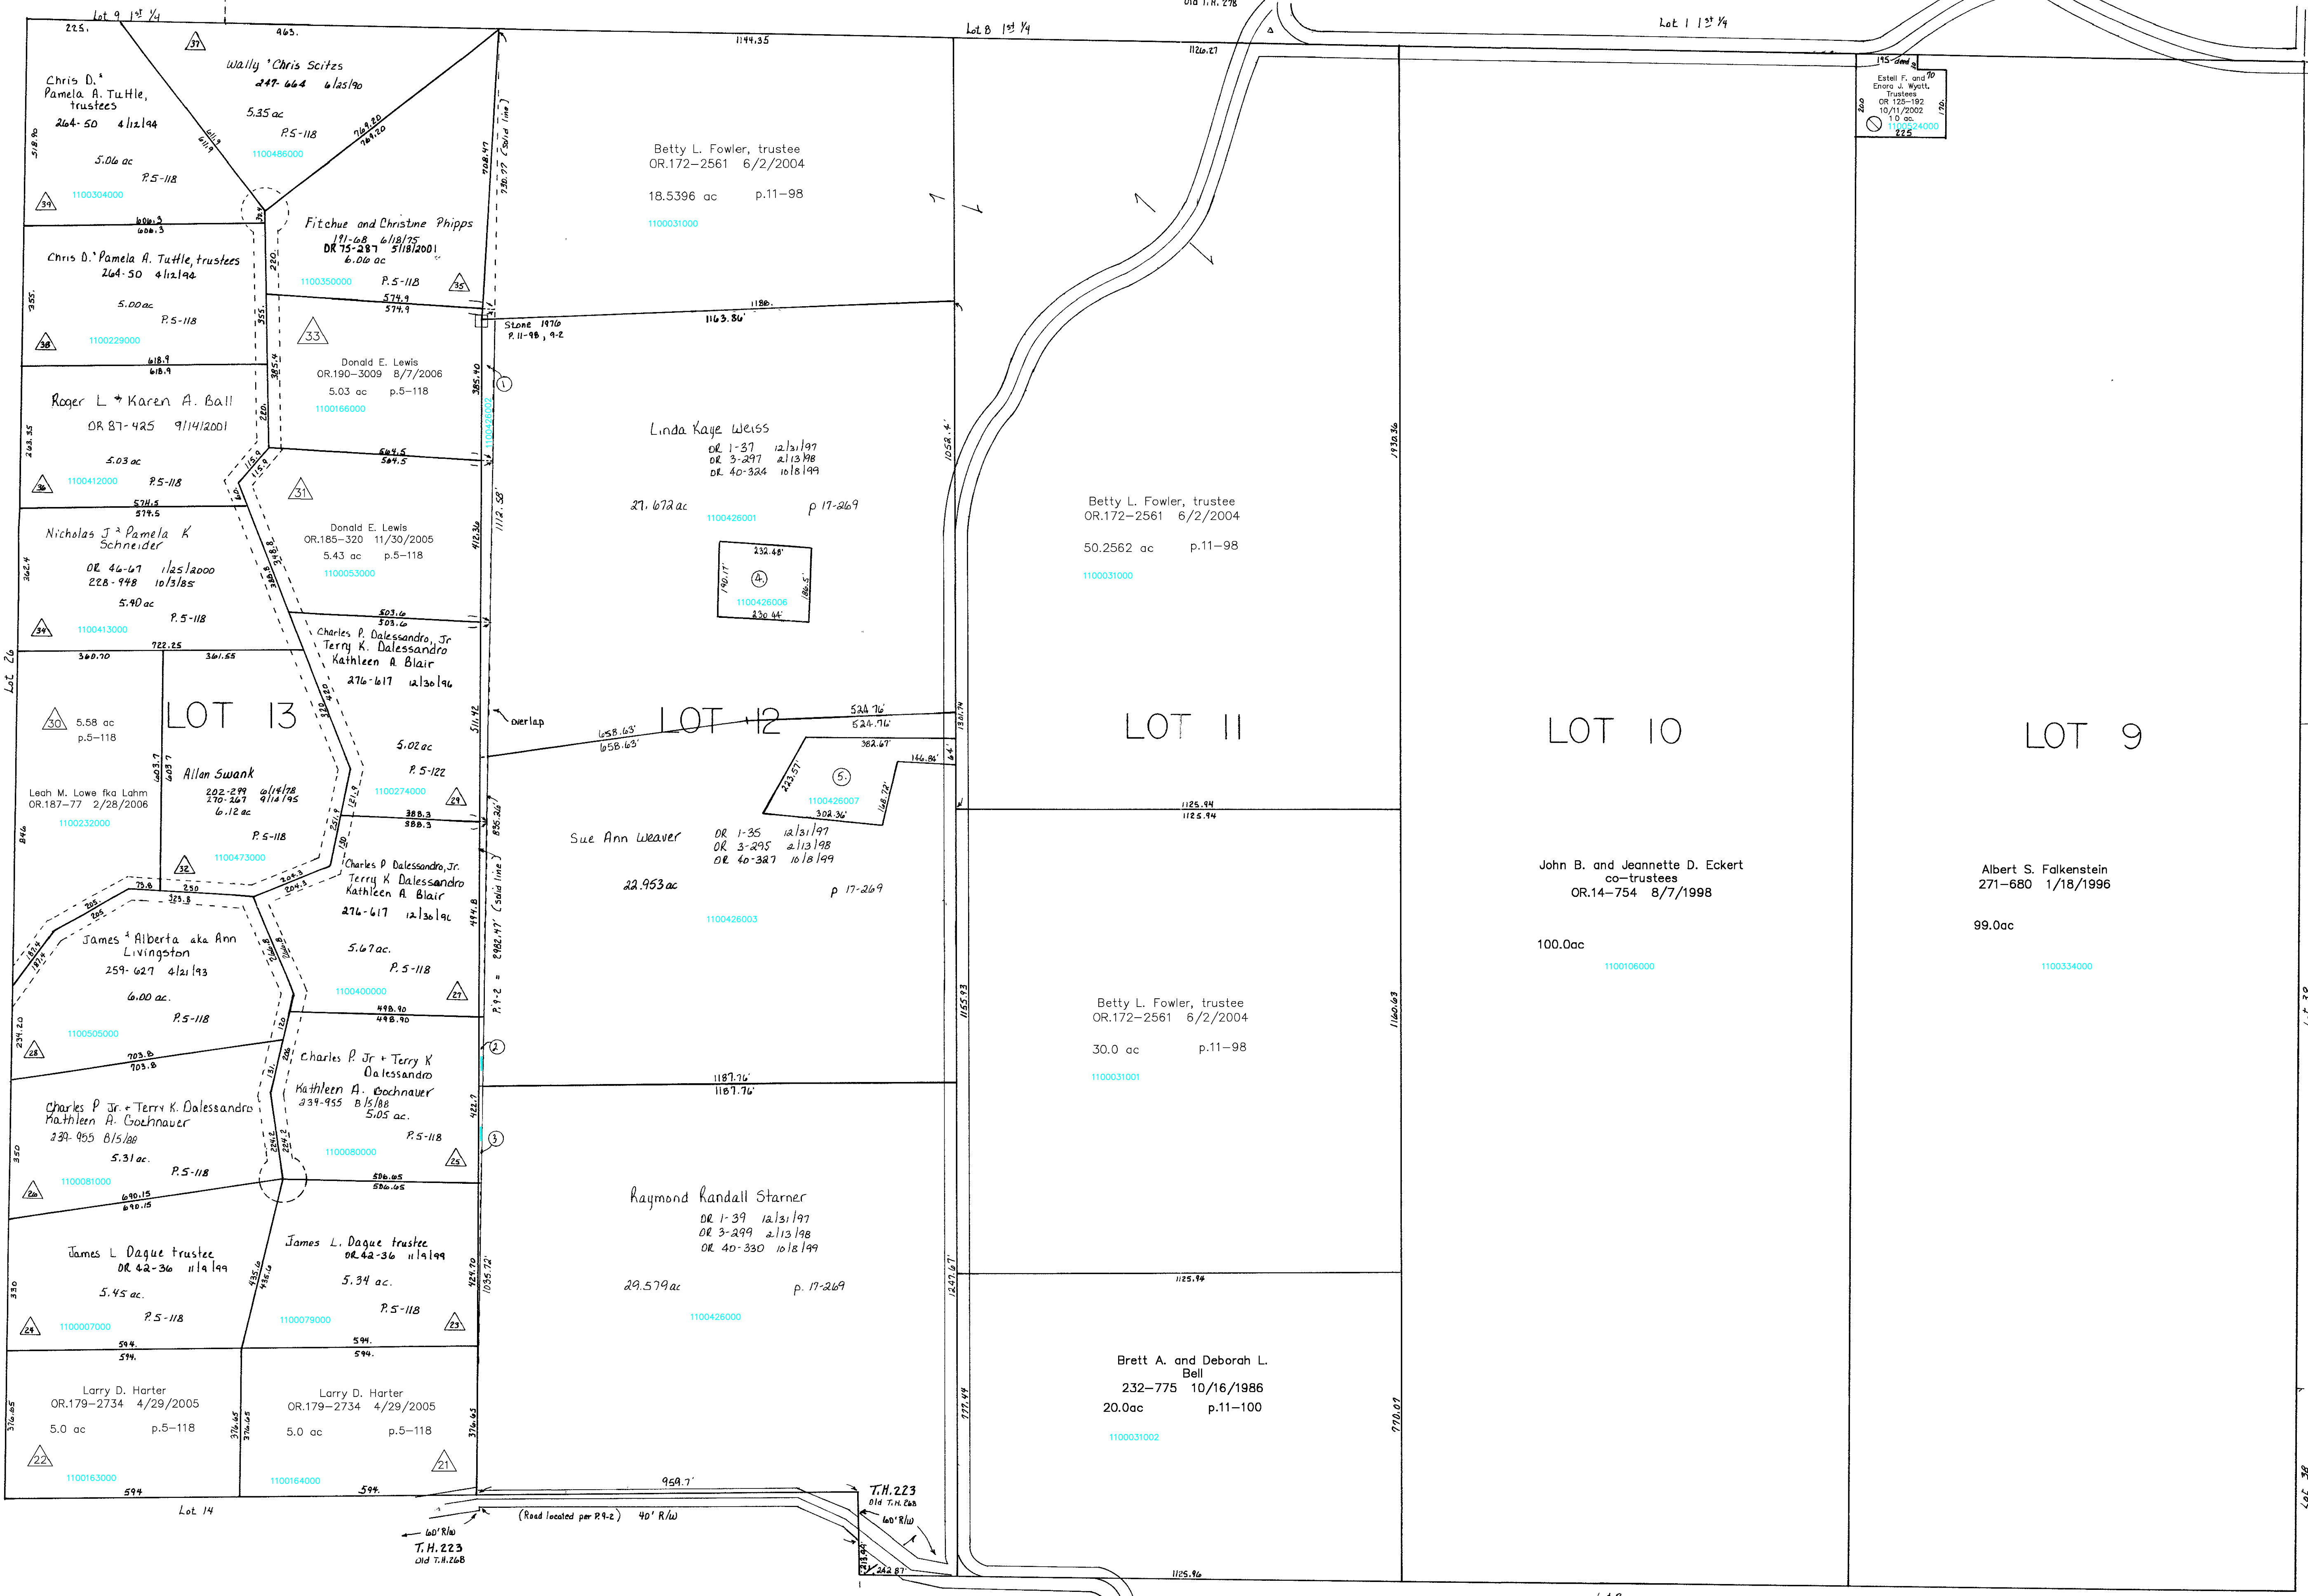

- 1100426002 ① WEISS LINDA KAYE
OR 40-324 10/8/1999
0.445 ac p.17-269
- 1100426004 ② WEAVER SUE ANN
OR 40-327 10/8/1999
0.455 ac p.17-269
- 1100426005 ③ STARNER RAYMOND RANDALL
OR 40-330 10/8/1999
0.204 ac p.17-269
- 1100426006 ④ WEISS JEREMY S. AND KELLY M.
OR 55-398 7/17/2000
OR 57-885 9/7/2000
1.0 ac p.17-564
- 1100426007 ⑤ WEAVER ROBERT D. AND SUE ANN
OR 72-592 4/18/2001
1.533 ac p.17-549

KNOX TWP.
T-9, R-9
4th Qtr.
Lots 9, 10, 11, 12, 13
SCALE 1" = 200'
Last Revision: 8/7/2006

LET IT BE KNOWN, THIS MAP HAS BEEN PREPARED AS A REFERENCE GUIDE TO PROPERTY OWNERSHIP. WE BELIEVE THIS INFORMATION TO BE CORRECT AND CURRENT, HOWEVER, IT IS NOT INTENDED FOR ANY LEGAL USE, WHETHER IT BE IN SALES, TRANSFERS, TRADES, LEASES OF ANY TYPE, ETC., AND DO NOT ACCEPT RESPONSIBILITY FOR ERRORS OF ANY NATURE OR OMISSIONS CONTAINED HEREIN.

