


T.H. 466 60' R/W  
Old T.H. 211

Washington Township  
Section 14, T-19, R-15

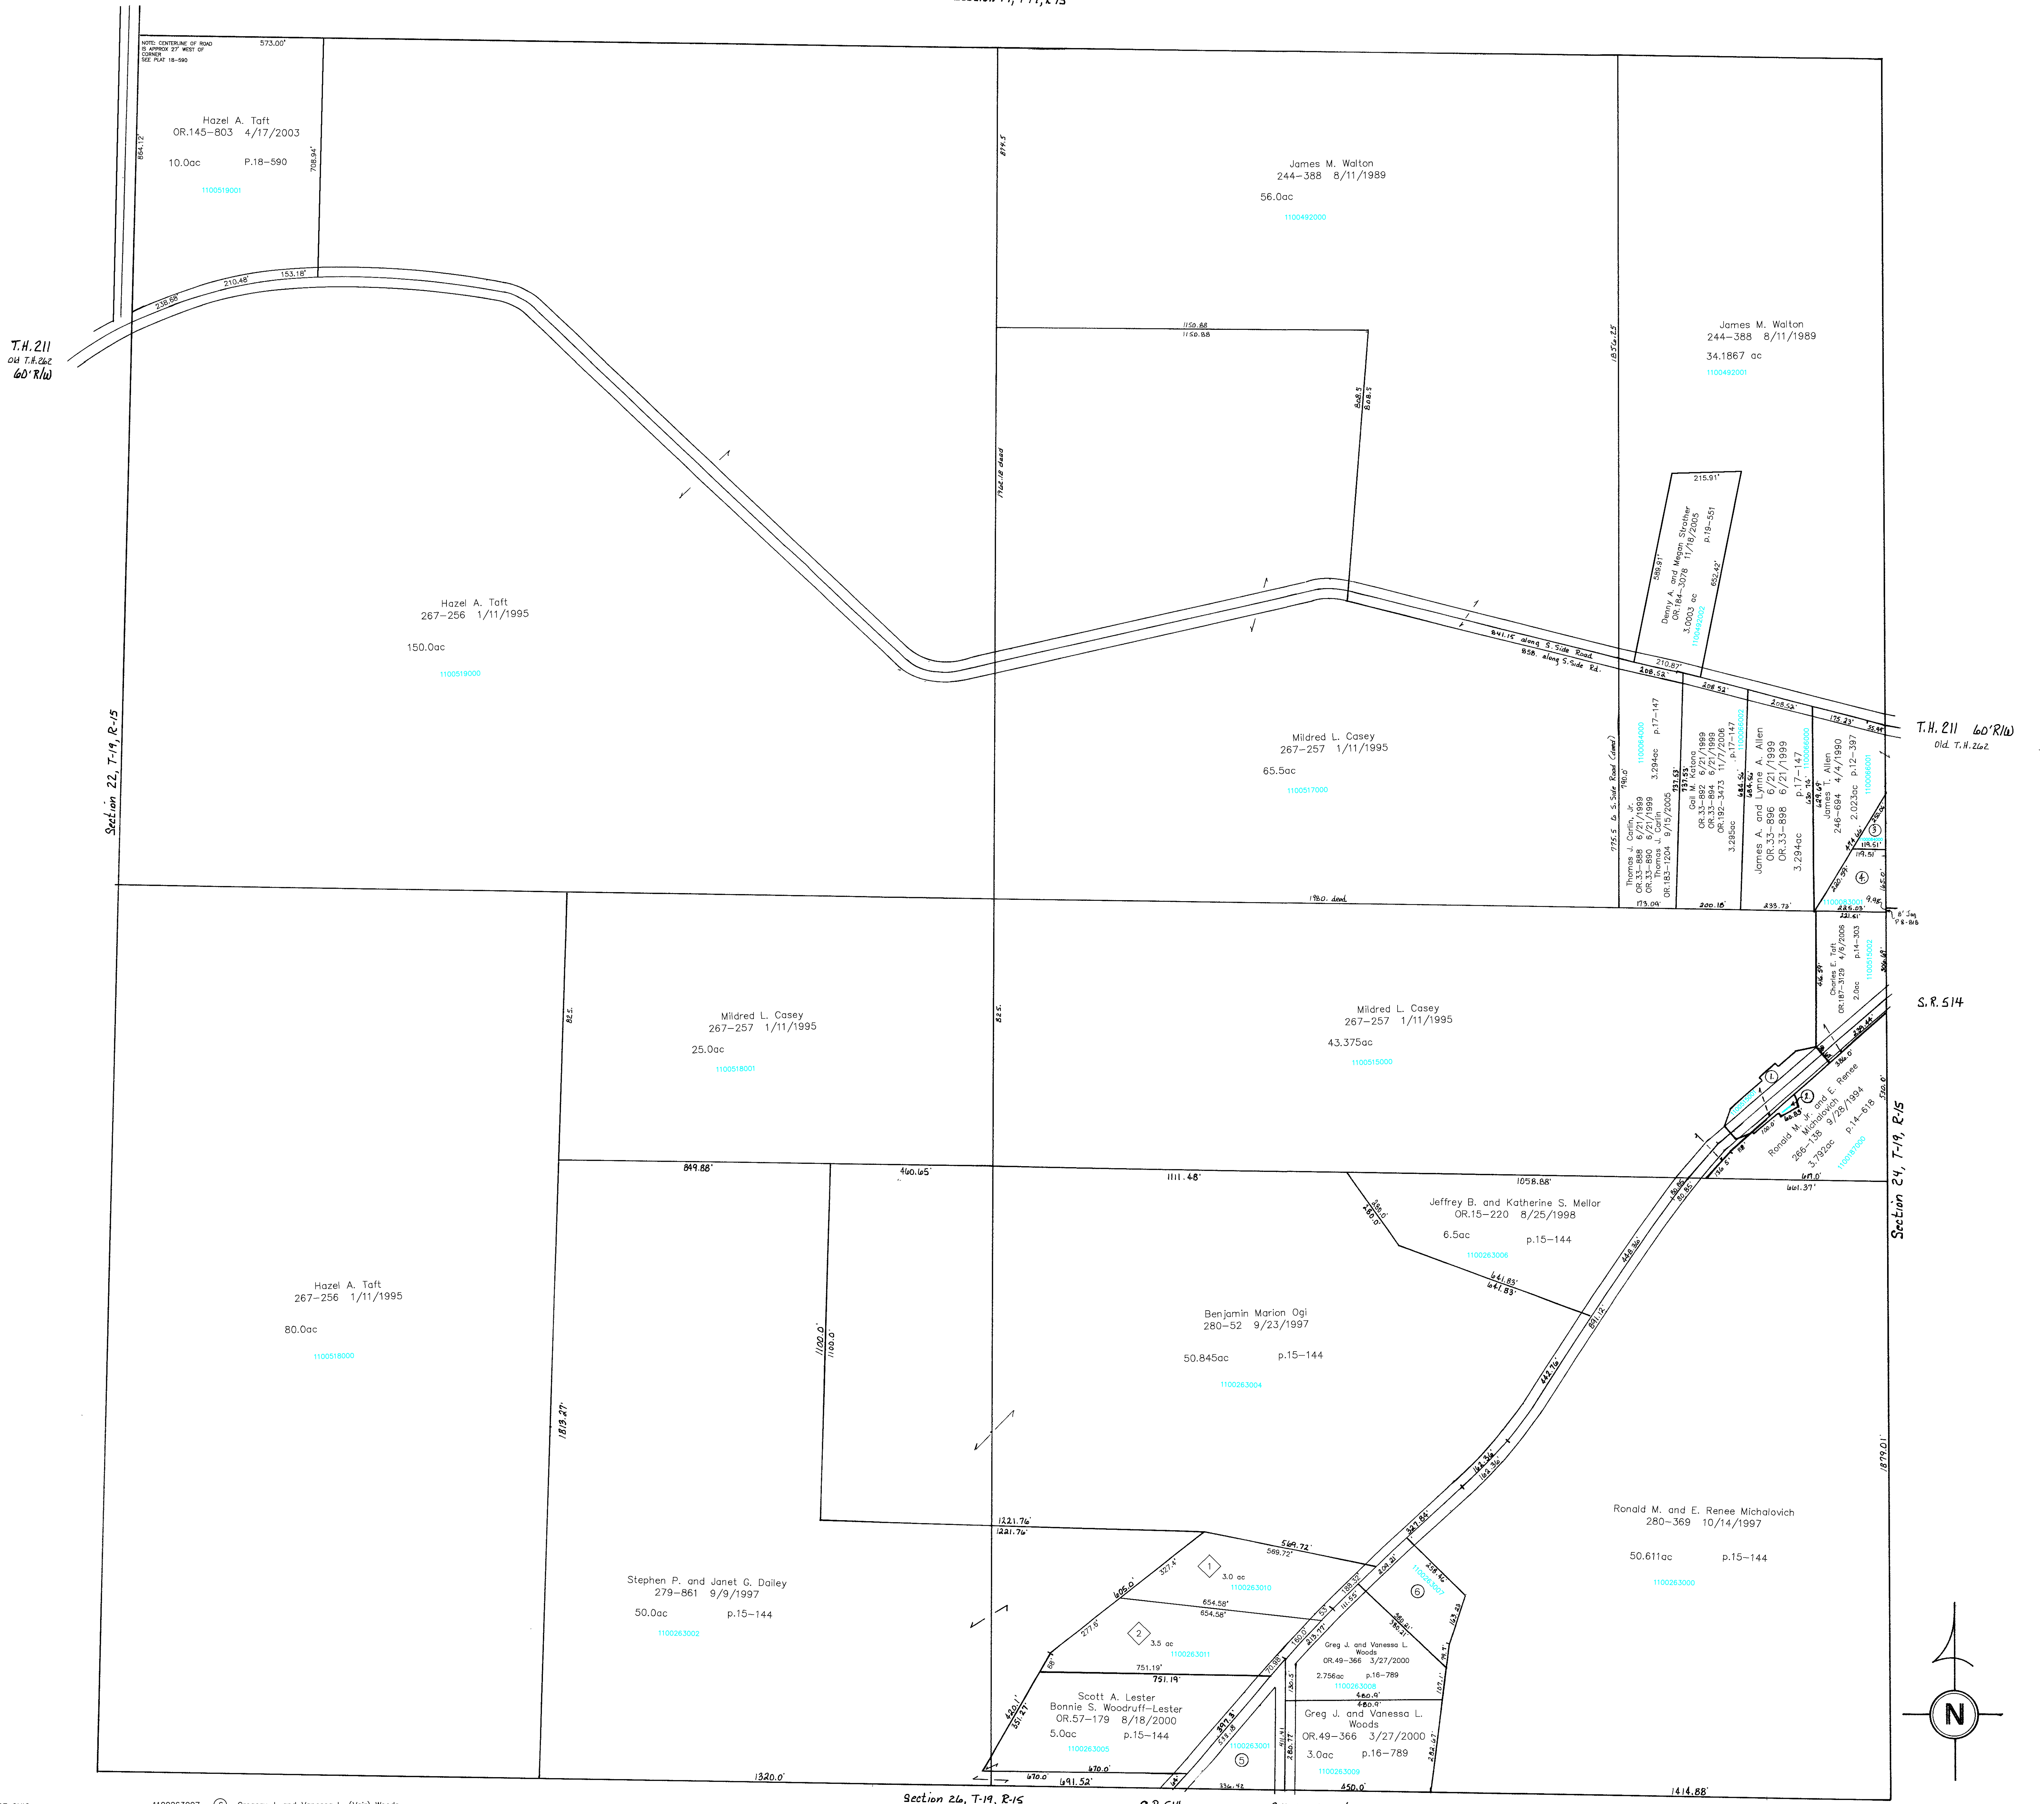


- 1100515001 ① STATE OF OHIO  
260-3 5/20/1993  
0.712 ac p.14-211
- 1100187001 ② STATE OF OHIO  
260-6 5/20/1993  
0.063 ac p.14-211
- 1100084000 ③ AKAM LYLE W. III AND ANNA M.  
OR.0108-935 4/3/2002  
0.302 ac p.16-777
- 1100083001 ④ MARTIN LARRY L. AND JEFFRY L.  
KUNGLER, PECCOY S.  
OR.0010-476 6/10/1998  
0.77 ac p.16-748
- 1100263001 ⑤ Wayne R. and Rosemary Taggart  
233-94 10/29/1986  
1.589 ac p.10-636
- 1100263007 ⑥ Gregory J. and Vanessa L. (Vair) Woods  
OR.12-675 7/15/1998  
OR.114-734 6/7/2002  
1.506 ac p.16-789

- ◇ Lozier Land Subdivision  
p.19-778 platted 8/4/2006
- 1100263010 ◇ Joshua David Wilkms  
280-47 9/22/1997  
3.0 ac p.19-778
- 1100263011 ◇ Joshua David Wilkms  
280-47 9/22/1997  
3.5 ac p.19-778

Section 26, T-19, R-15 S.R. 514 C.H. 50 60' R/W

KNOX TWP  
T-19, R-15  
Section 23  
SCALE 1" = 200'

Last Revision: 11/7/2006

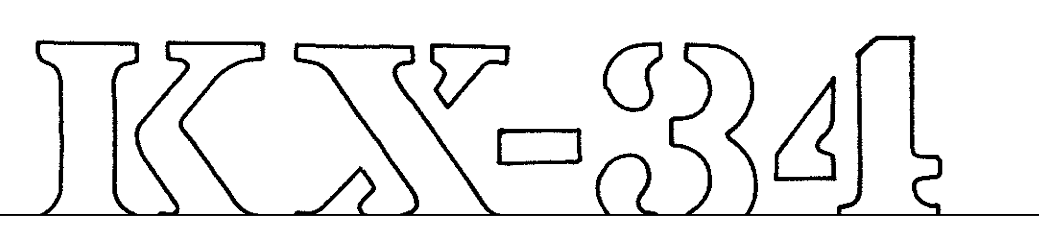

LET IT BE KNOWN, THIS MAP HAS BEEN PREPARED AS A REFERENCE GUIDE TO PROPERTY OWNERSHIP. WE BELIEVE THIS INFORMATION TO BE CORRECT AND CURRENT, HOWEVER, IT IS NOT INTENDED FOR ANY LEGAL USE, WHETHER IT BE IN SALES, TRANSFERS, TRADES, LEASES OF ANY TYPE, ETC., AND DO NOT ACCEPT RESPONSIBILITY FOR ERRORS OF ANY NATURE OR OMISSIONS CONTAINED HEREIN.